


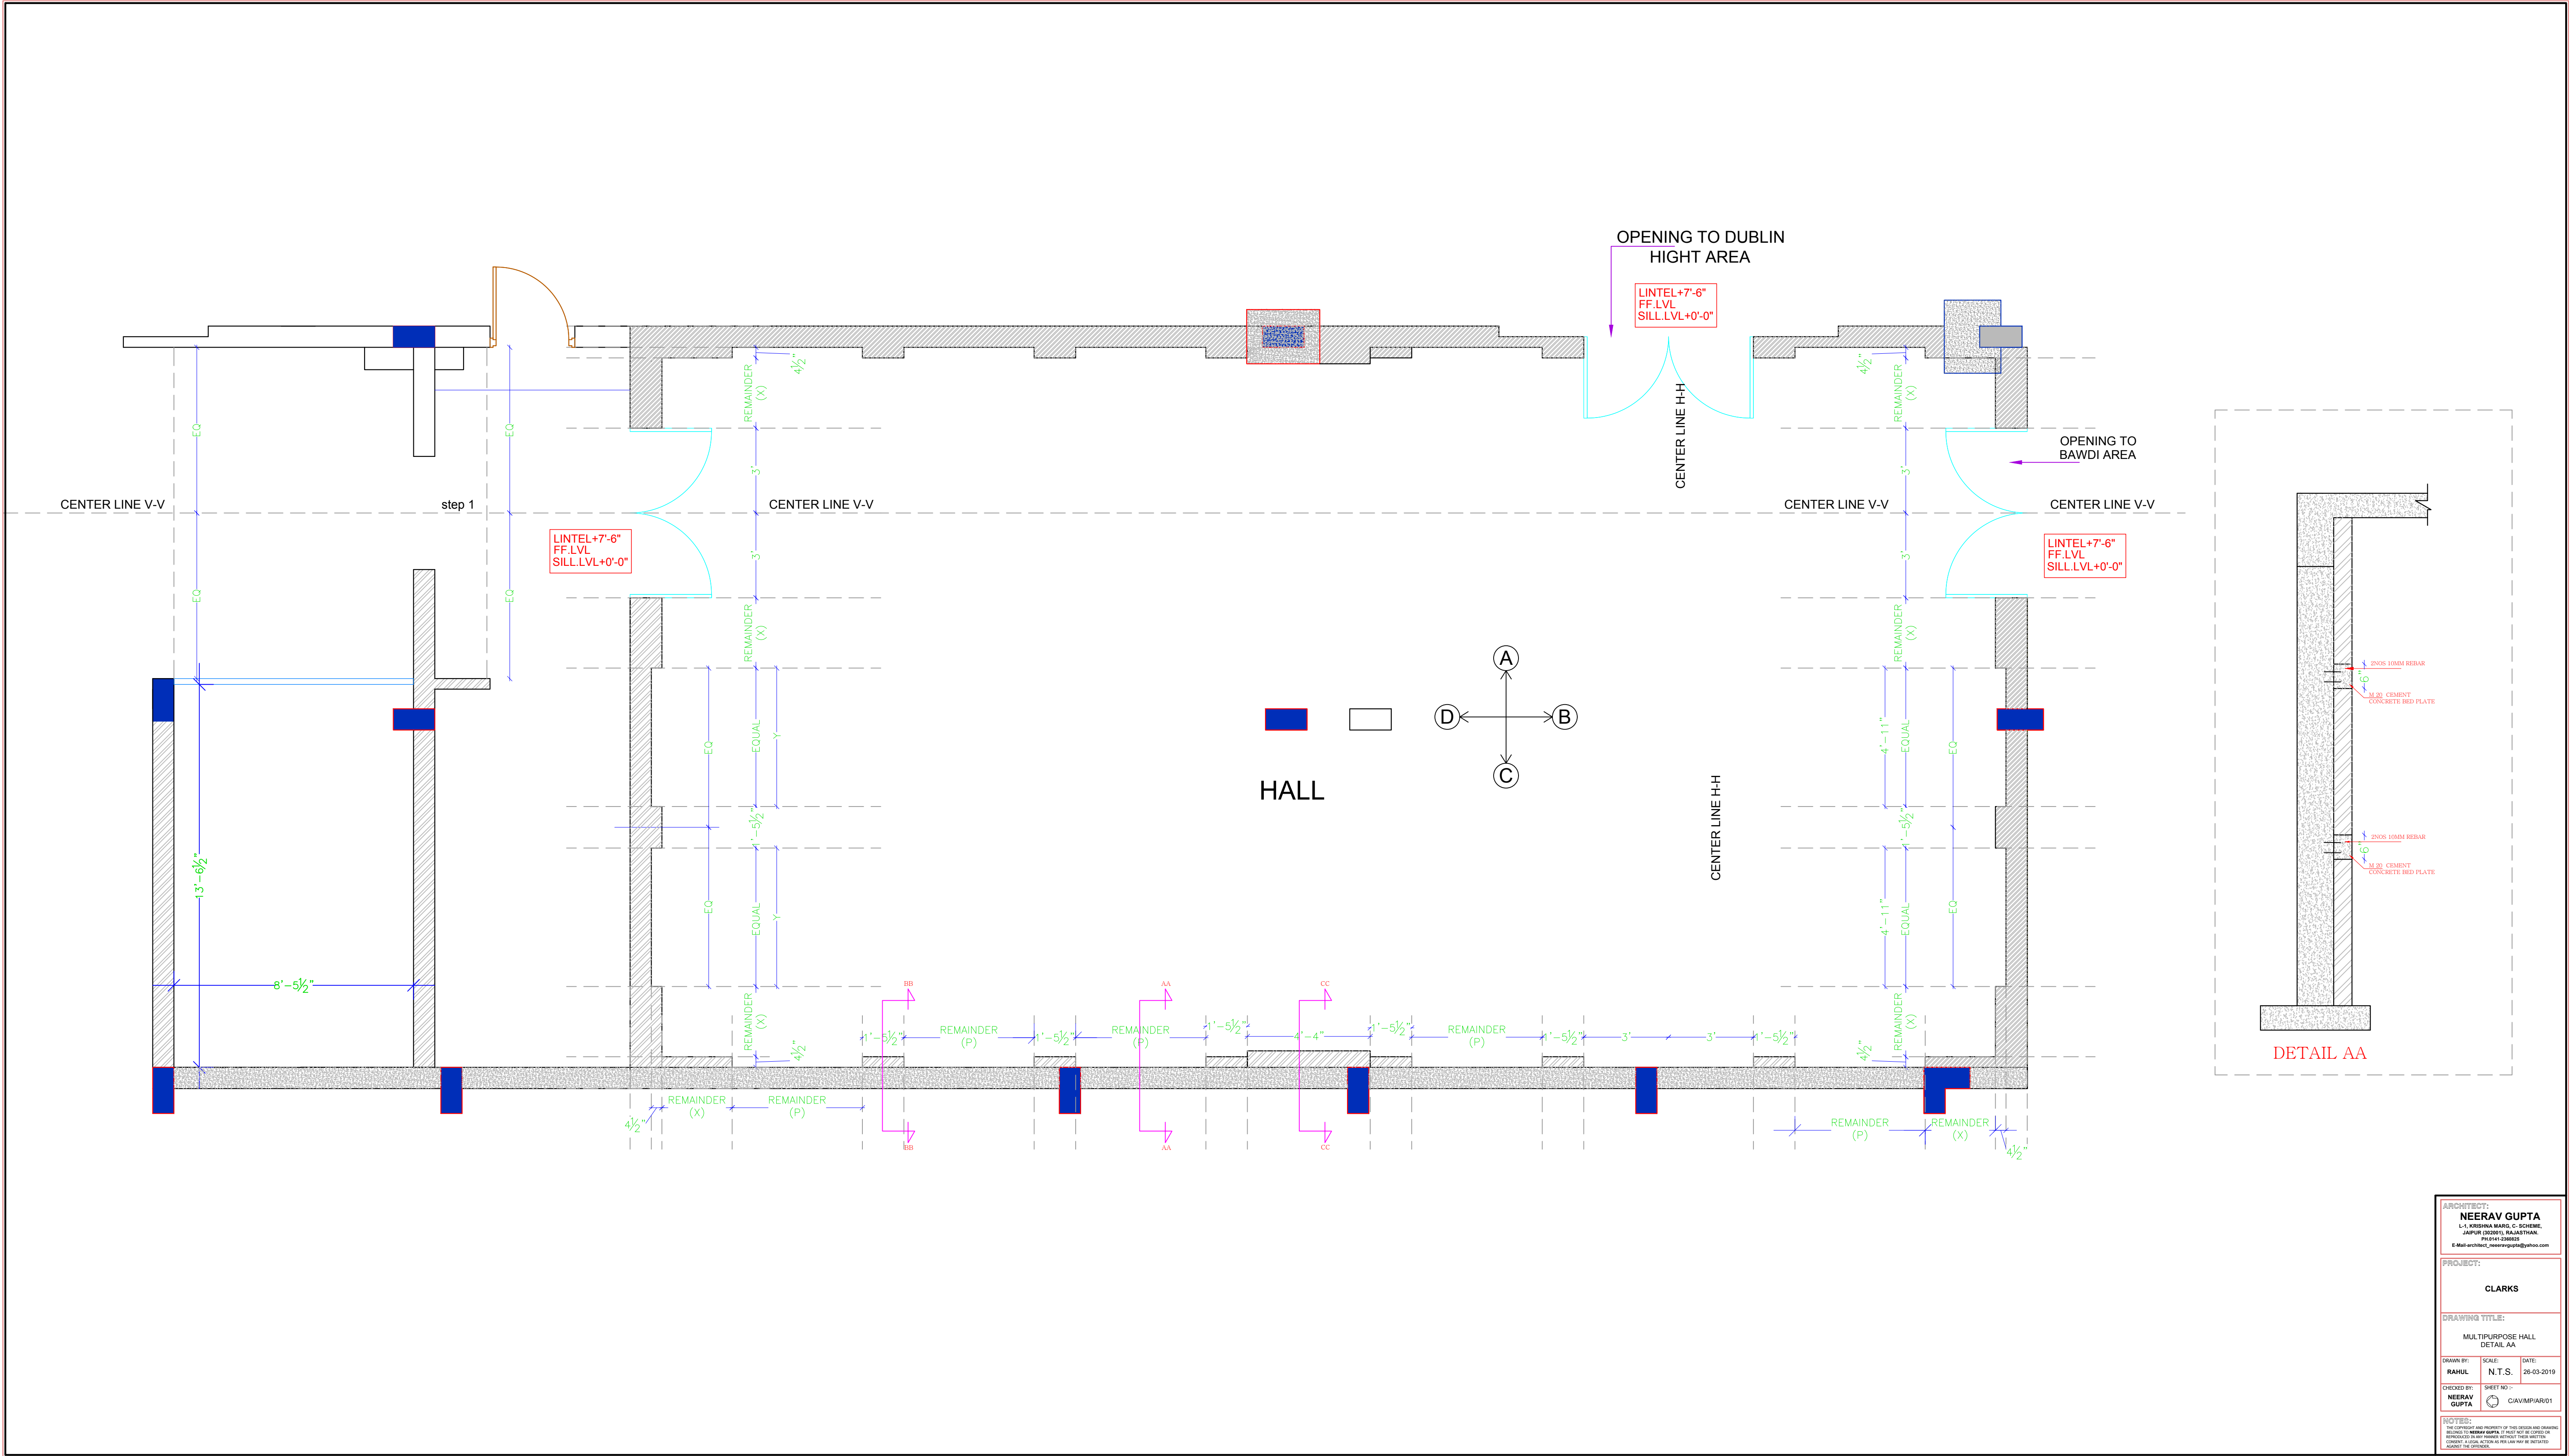

PROJECT: CLARKS		
DRAWING TITLE: MULTIPURPOSE HALL DETAIL AA		
DRAWN BY: RAHUL	SCALE: N.T.S.	DATE: 26-03-2019
