


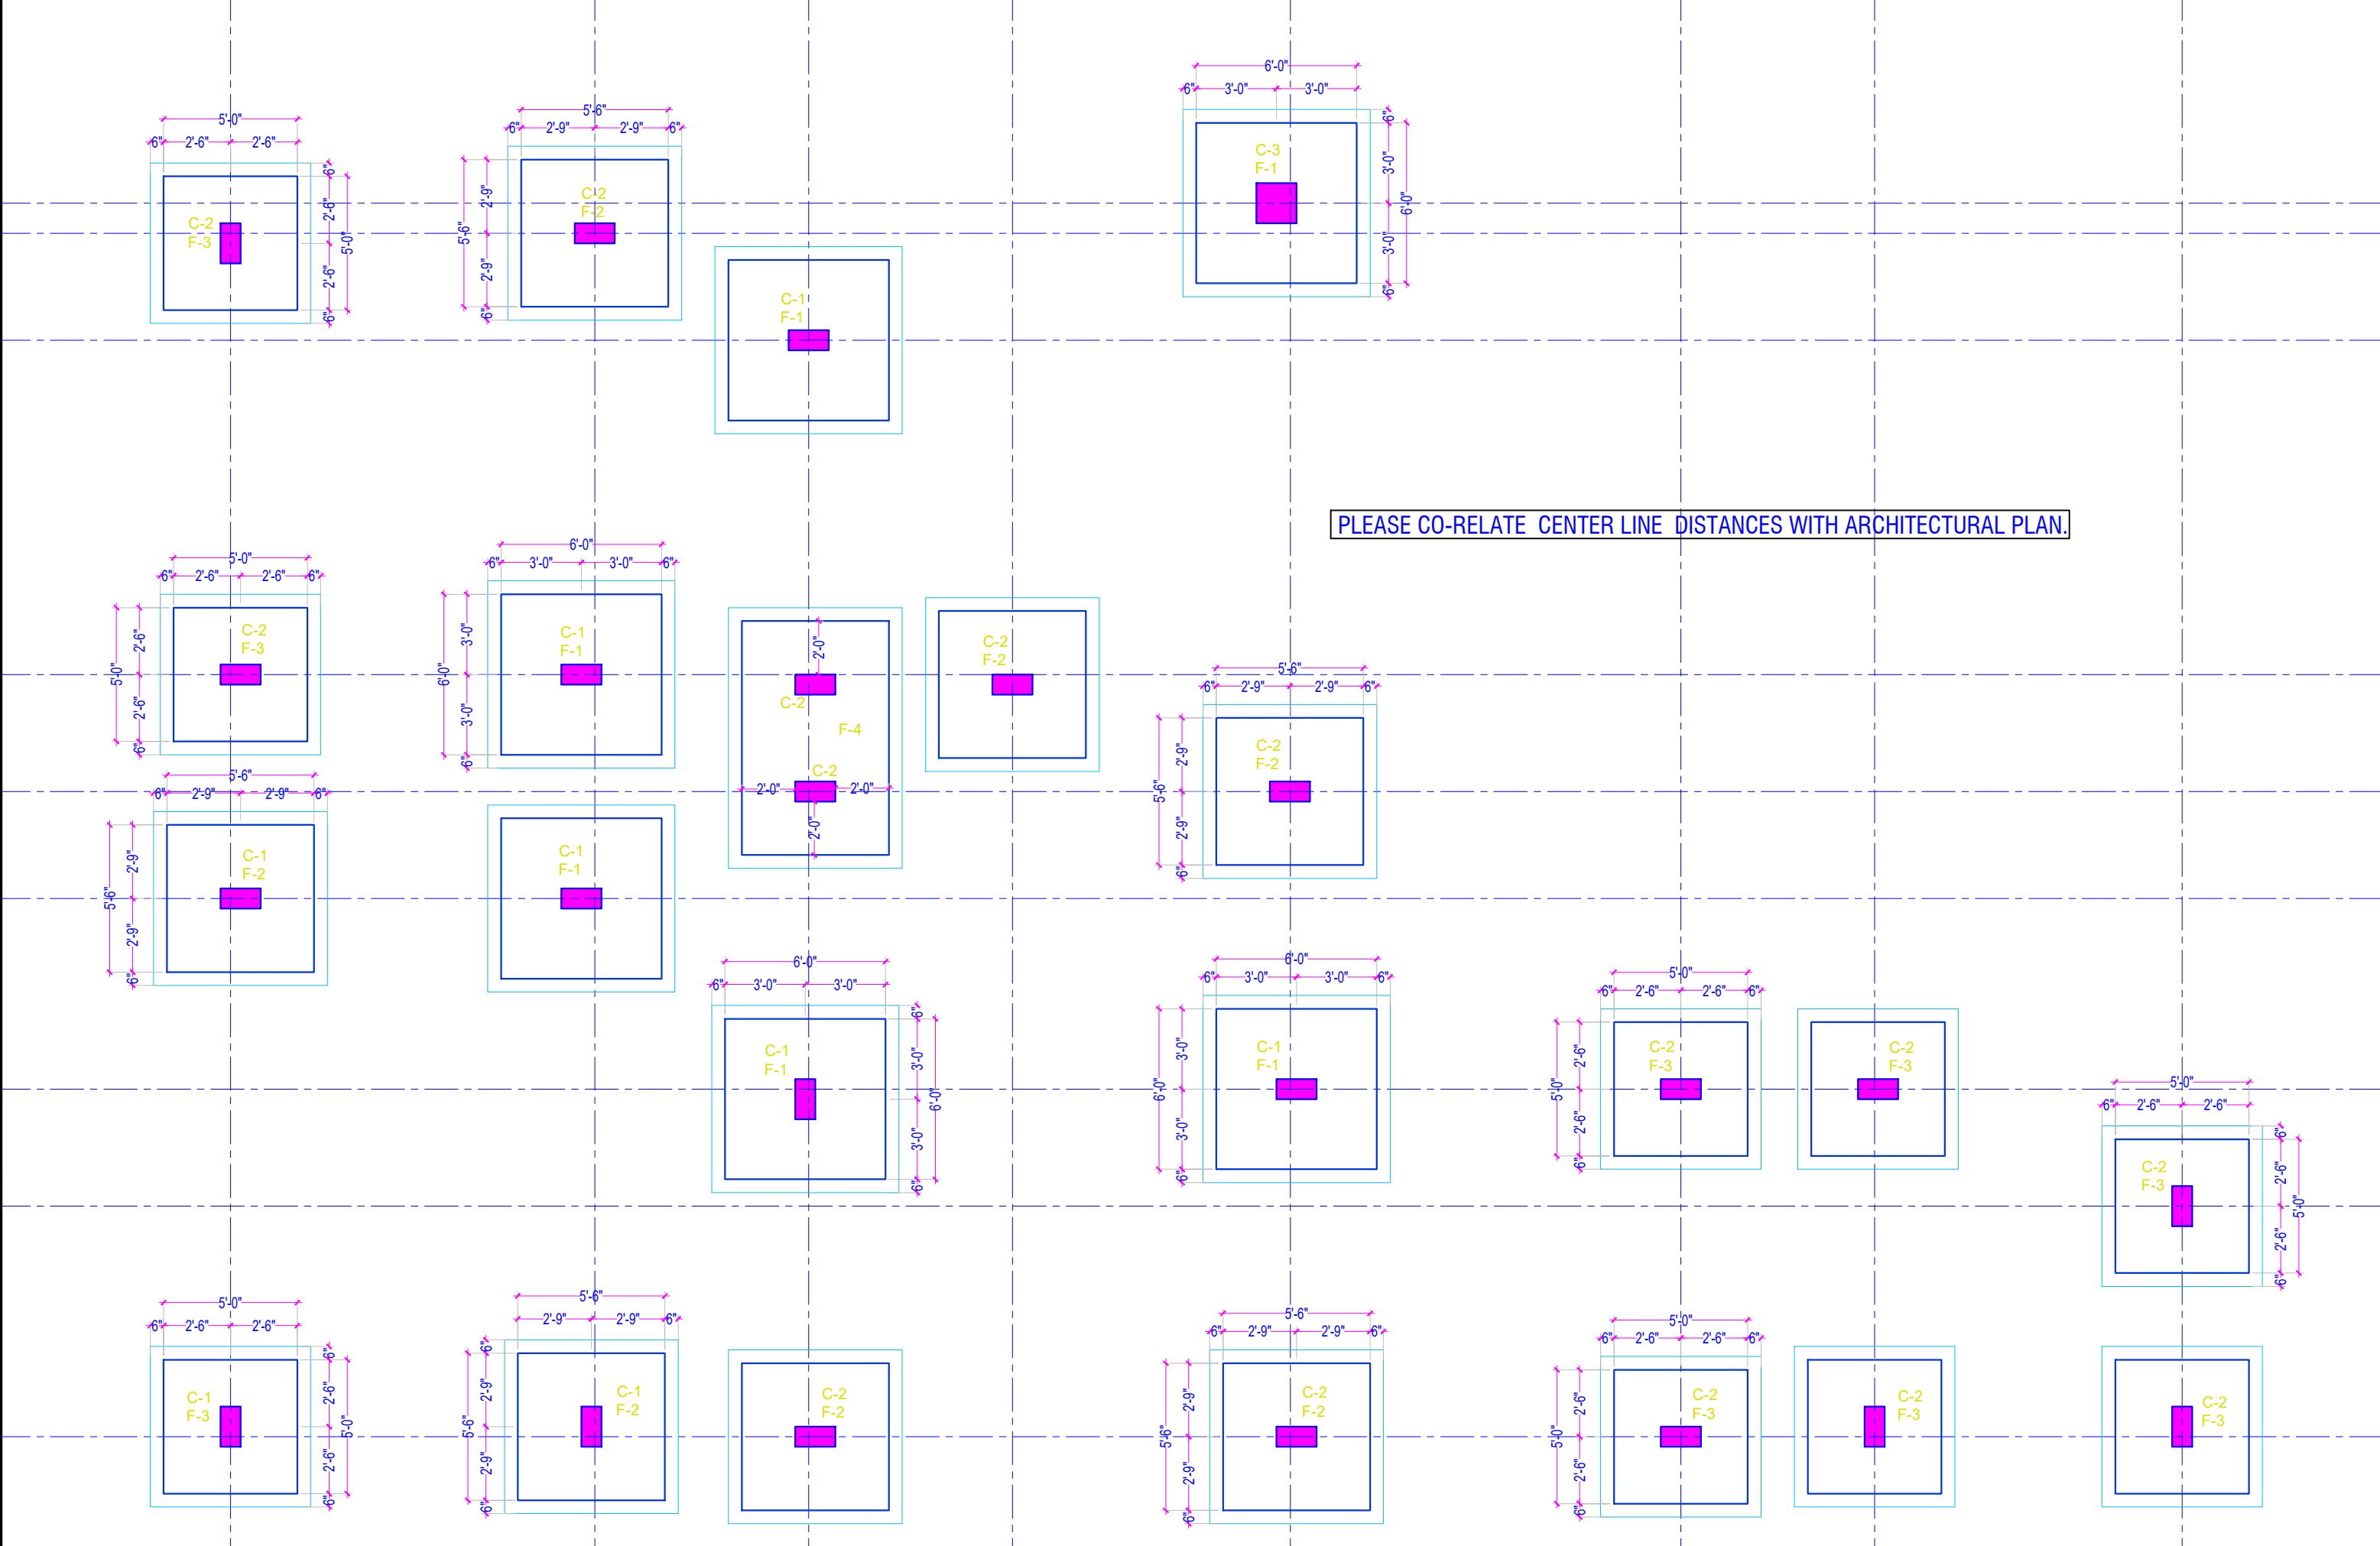

ISSUED TO		ISSUED TO		ISSUED TO		REVISION	DATE	REVISION

FILE LOCATION	

PROJECT:
BHILWARA RESIDENCE
DRAWING TITLE:
FOOTING LAY-OUT PLAN

ARCHITECTS:-
RAVI KUMAR GUPTA CA/83/7739 L-1, KRISHNA MARG, C-10/HEME, JAIPUR (302001), RAJASTHAN, PH.0141-2368225 E-Mail:rcgupta_15@yahoo.com
STRUCTURAL CONS.
SANRACHNA S-41 AMBA BARI, JAIPUR PH.91-9799496696, E-mail: sanrachna6665@gmail.com

CADD DEVELOPED.	DRAWING NO.	DATE:
MAHESH		11/11/2021
SCALE		