


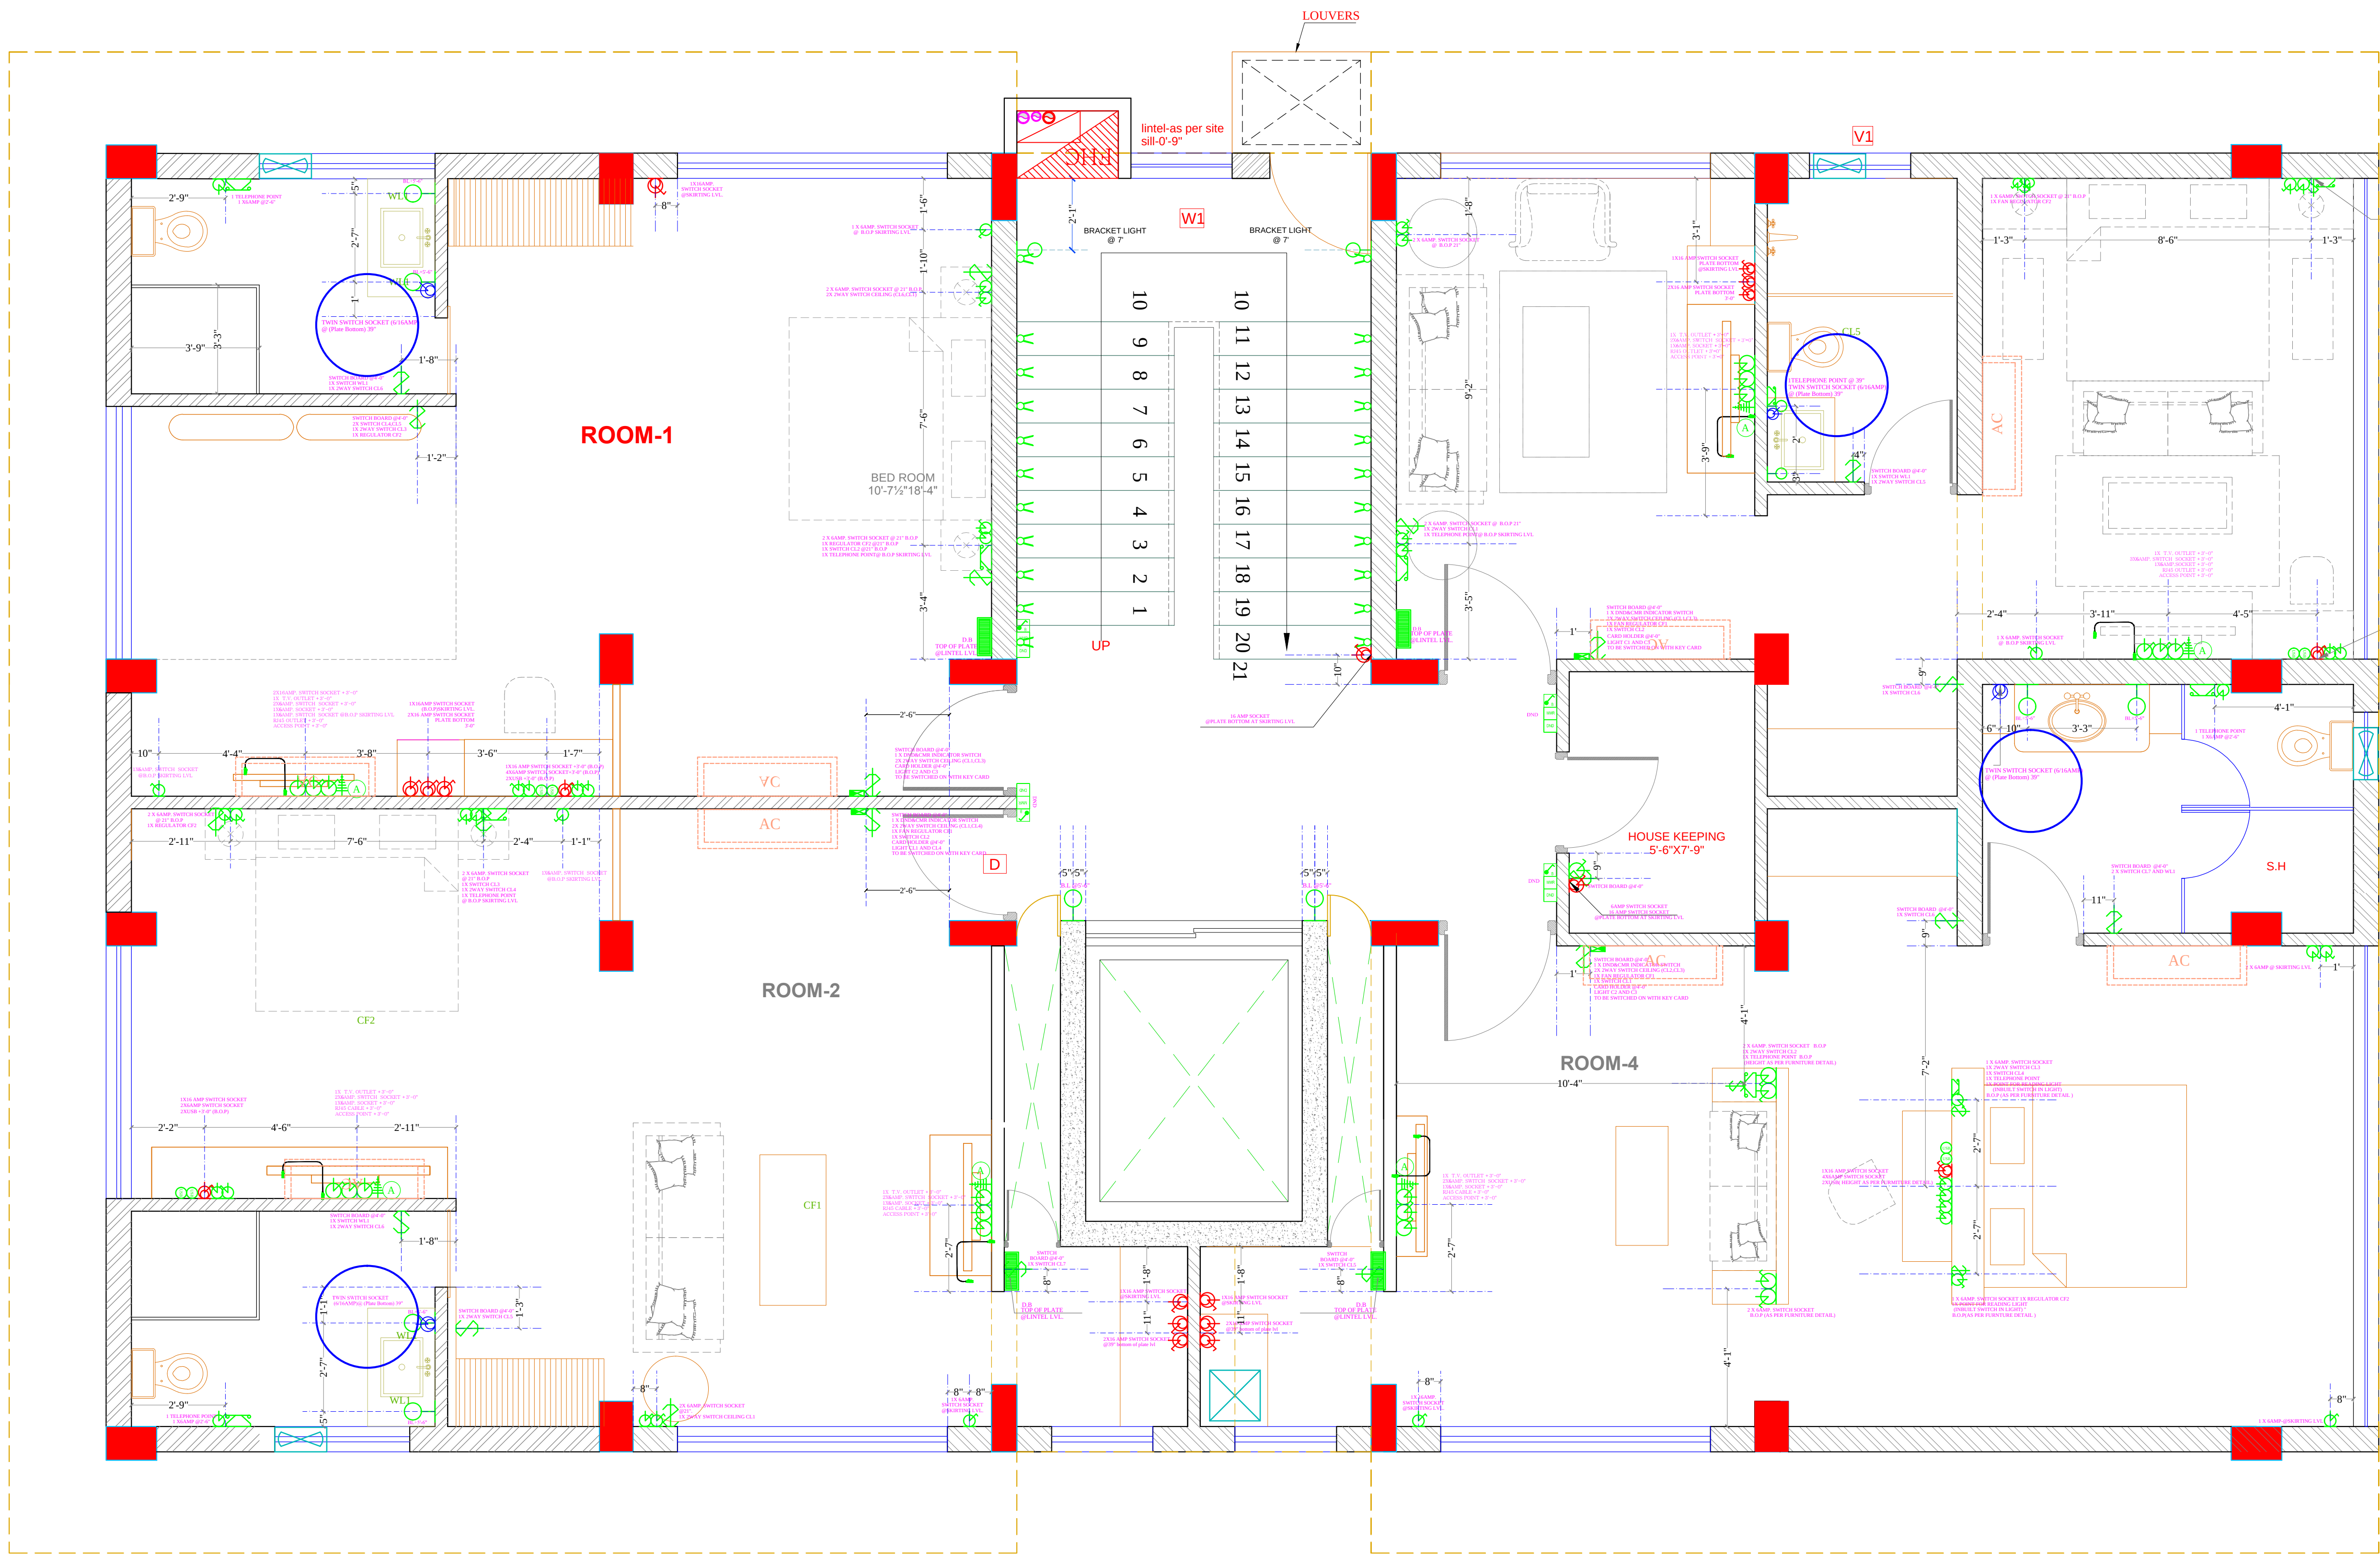

BRACKET LIGHT HEIGHT @5'-6"
MARGIN OF 18" NEED TO BE LEFT

LEGEND - ELECTRICAL

S.NO.	SYMBOL	DESCRIPTION OF ITEM	HT.
1		CEILING FAN	
2		SWITCH BOARD	
3		BRACKET LIGHT	5'-6"
4		RETROFIT CFL INTEGRATED	
5		SWITCH SOCKET 6A	
6		SWITCH SOCKET 16A	
7		ANTENNA	
8		TELEPHONE	
9		FOOT LIGHT	
10		DISTRIBUTION BOX	
11		PICTURE LIGHT	7'-0"
12		HANGING LIGHT	
13		CHANDELIER	
14		UPLIGHTERS	
15		ACCESS POINT (WIFI)	
16		DONOT DISTURB (DND)	
17		CARD HOLDER	
18		AIR CONDITIONER	
19		TWIN SOCKET	
20		USB POINT	
21		RJ 45	

ARCHITECT:
NEERAV GUPTA
CA/2009/44766
L-1, KRISHNA MARG, C- SCHEME,
JAIPUR (302001), RAJASTHAN.PH.0141-2360825
E-Mail-architect_neeravgupta@yahoo.com

PROJECT:
HOTEL CLARKS

DRAWING TITLE:
**GROUND FLOOR
WALL ELECTRICAL**

DRAWN BY:	SCALE:	DATE:
Deepika	N.T.S	1-5-19
CHECKED BY:	DRAWING NO.:	
NEERAV GUPTA		

NOTES:
THE COPYRIGHT AND PROPERTY OF THIS DESIGN AND DRAWING
RELIGNS TO RAVI KUMAR GUPTA. IT MUST NOT BE COPIED OR
REPRODUCED IN ANY MANNER WITHOUT THEIR WRITTEN
CONSENT. A LEGAL ACTION AS PER LAW MAY BE INITIATED
AGAINST THE OFFENDER.