


GROUND FLOOR
ROOM NO. 36
1ST FLOOR
ROOM NO. F36

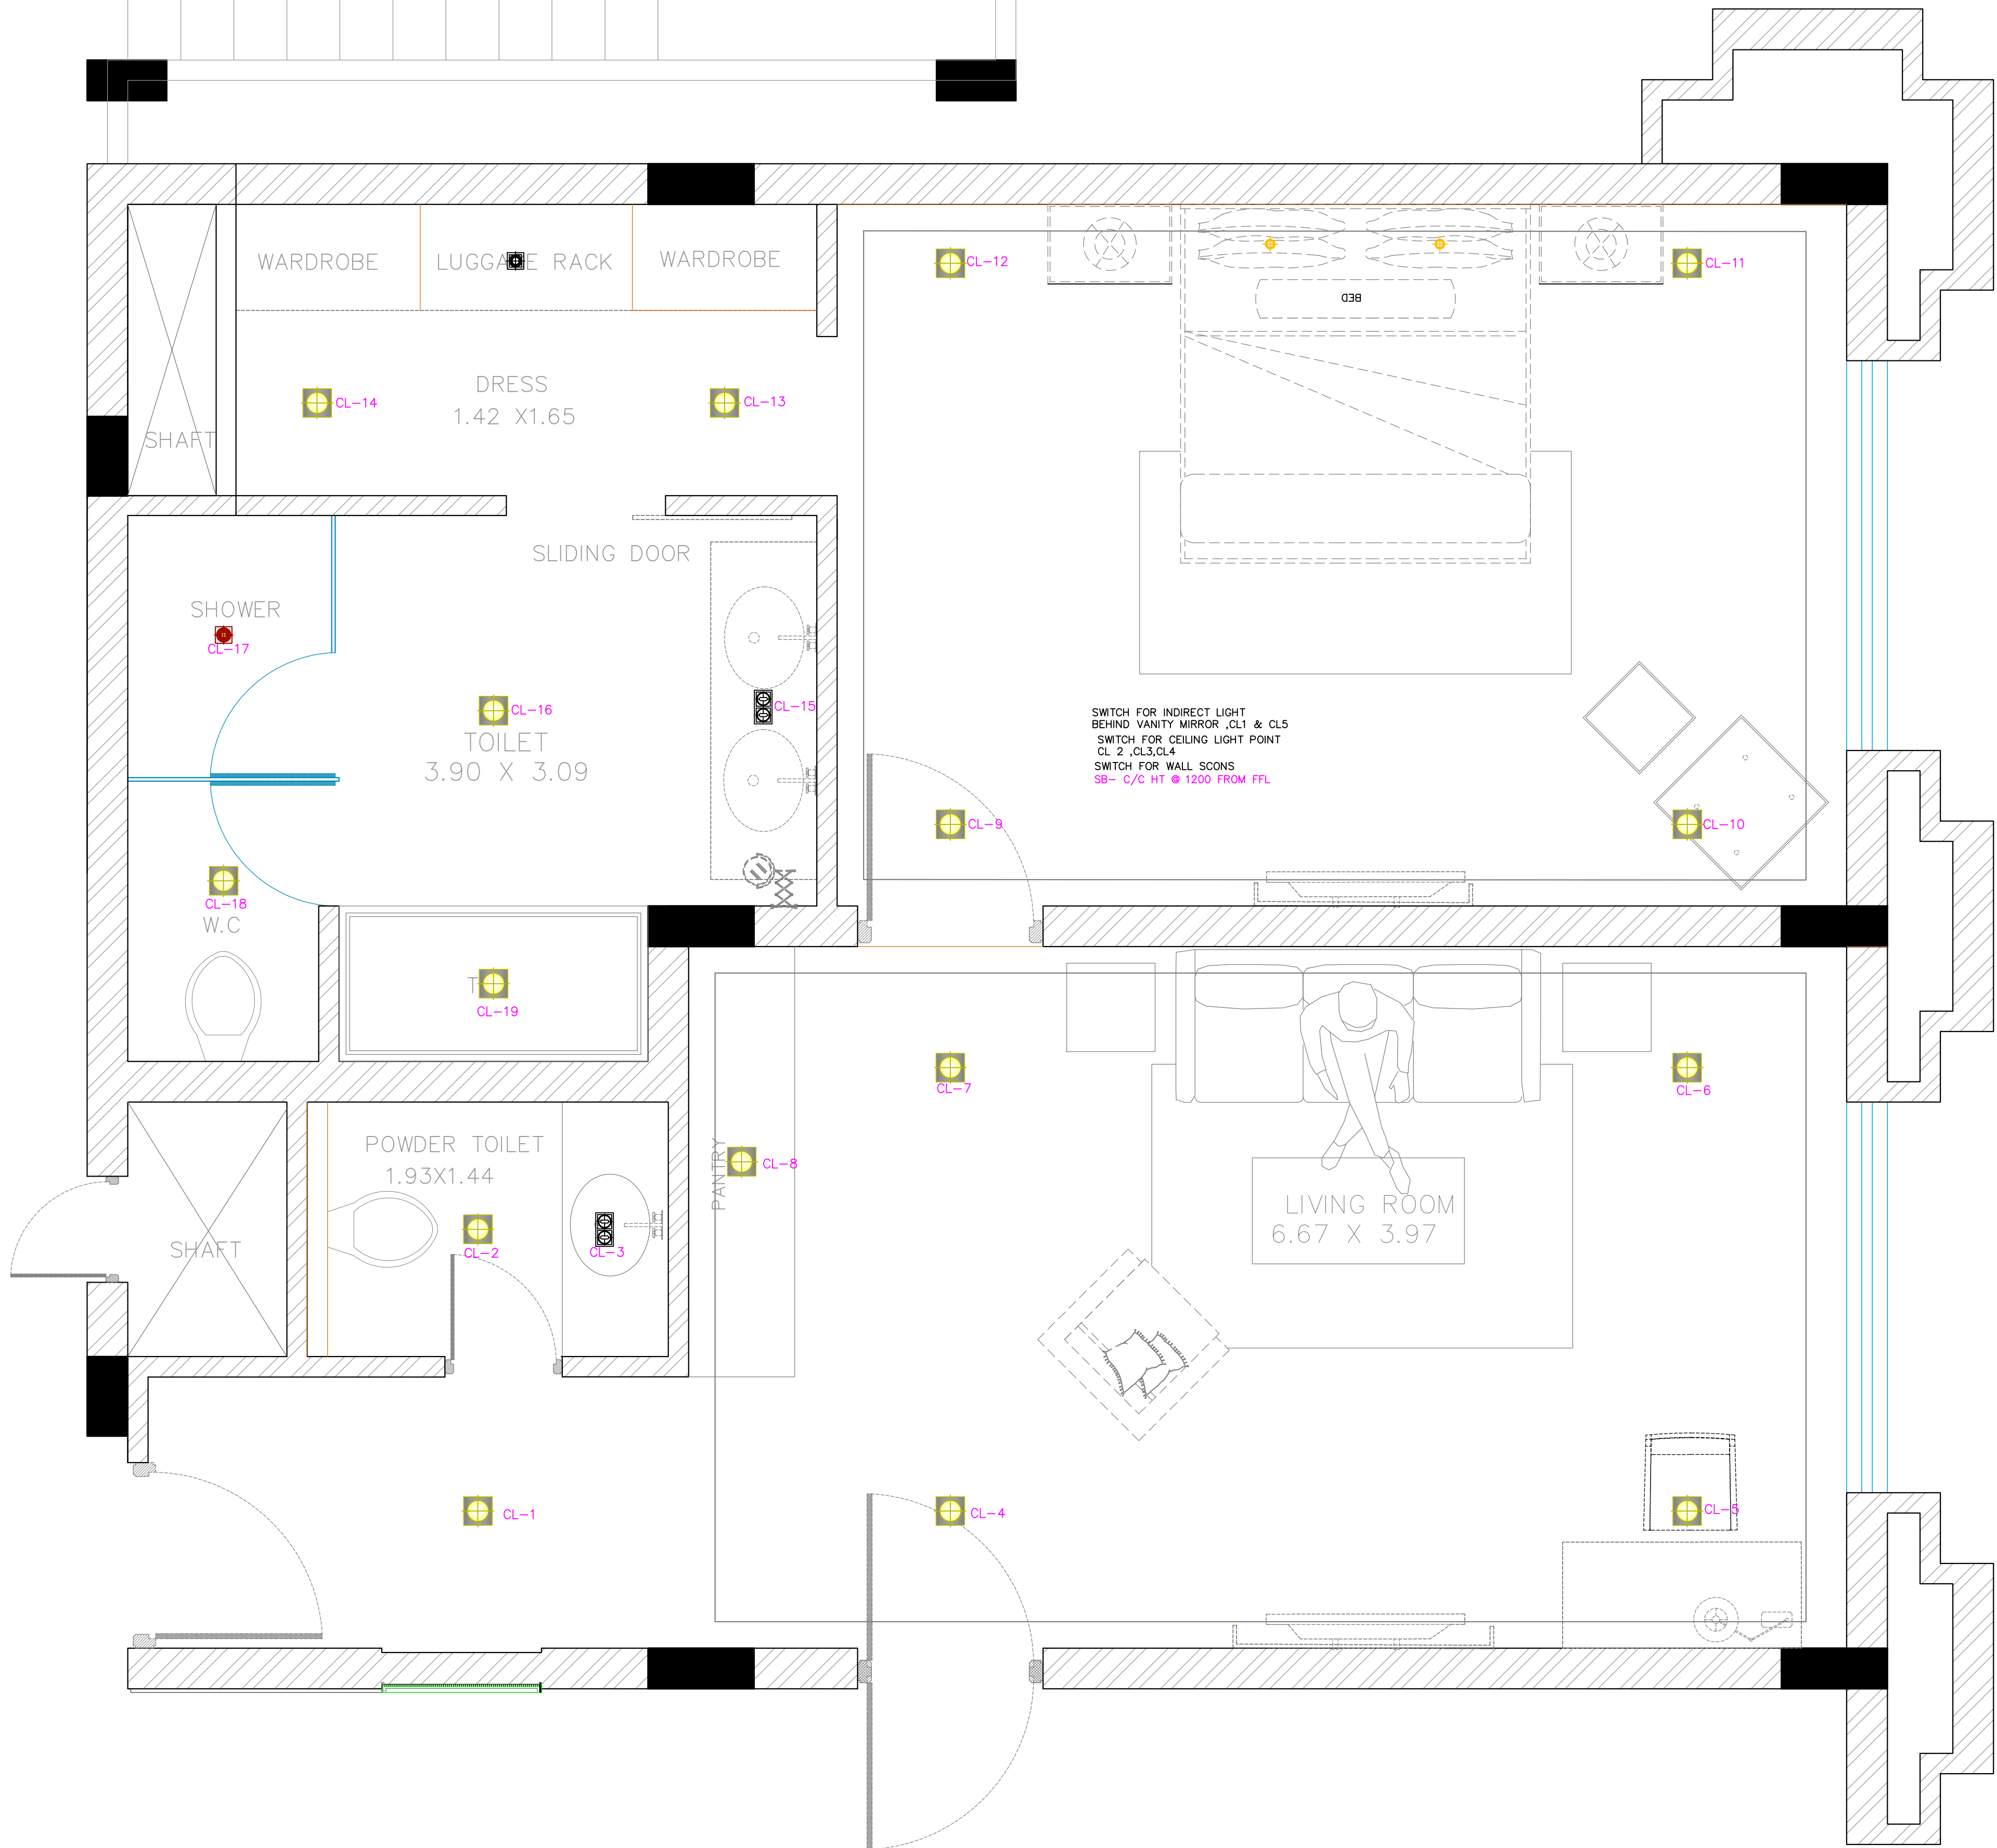

SR. NO.	SYMBOL	DESCRIPTION
1		ADJUSTABLE DOWN LIGHT
2		7 WATT DOWN LIGHT
3		ADJUSTABLE PIN SPOT
4		NIGHT LAMP
5		HANGING LIGHT
6		IP 65 RATED DOWN LIGHT
7		ADJUSTABLE DUAL WALL WASHER

ARCHITECT:
RAVI KUMAR GUPTA
CA/63/7739
L-1, KRISHNA MARG, C- SCHEME,
JAIPUR (302001), RAJASTHAN, PIN-31-2360825.
E-Mail: rkgupta_03@yahoo.co.uk

PROJECT:
RESORTS OF MAKERS
CHAMBER

LOCATION:
JAIPUR

DRAWING TITLE :
SUITE ROOM TYPE 2
CEILING ELECTRICAL

DRAWN BY:
JITENDRA
SINGH

SCALE:
N.T.S

DATE:
28-11-2013

NORTH:

CHECKED BY:
NEERAV
GUPTA

DRAWING NO.

NOTE:
THE COPYRIGHT AND PROPERTY OF THIS DESIGN AND DRAWING BELONGS TO
RAVI KUMAR GUPTA. IT MUST NOT BE COPIED OR REPRODUCED IN ANY
MANNER WITHOUT THEIR WRITTEN CONSENT. A LEGAL ACTION AS PER LAW MAY BE
INITIATED AGAINST THE OFFENDER.