
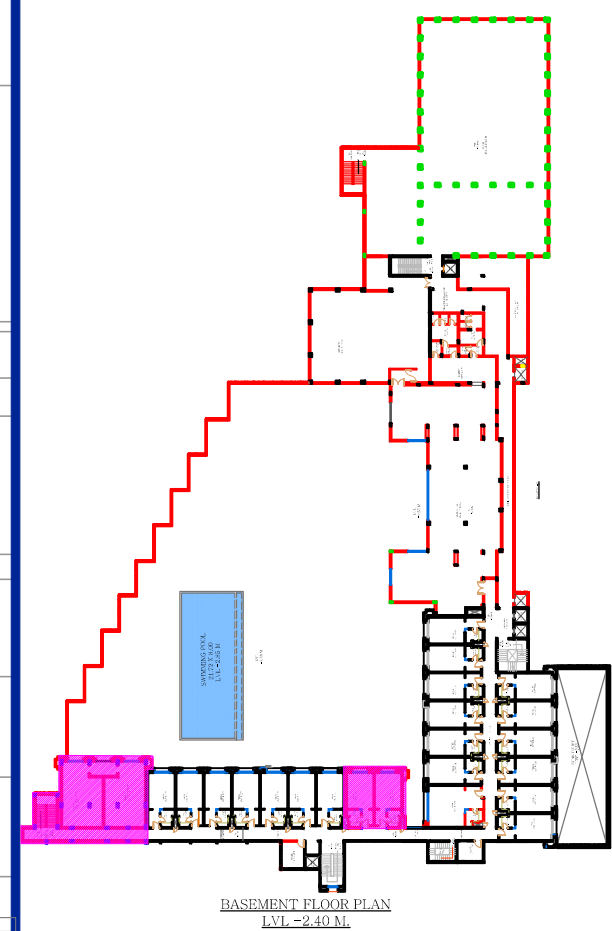


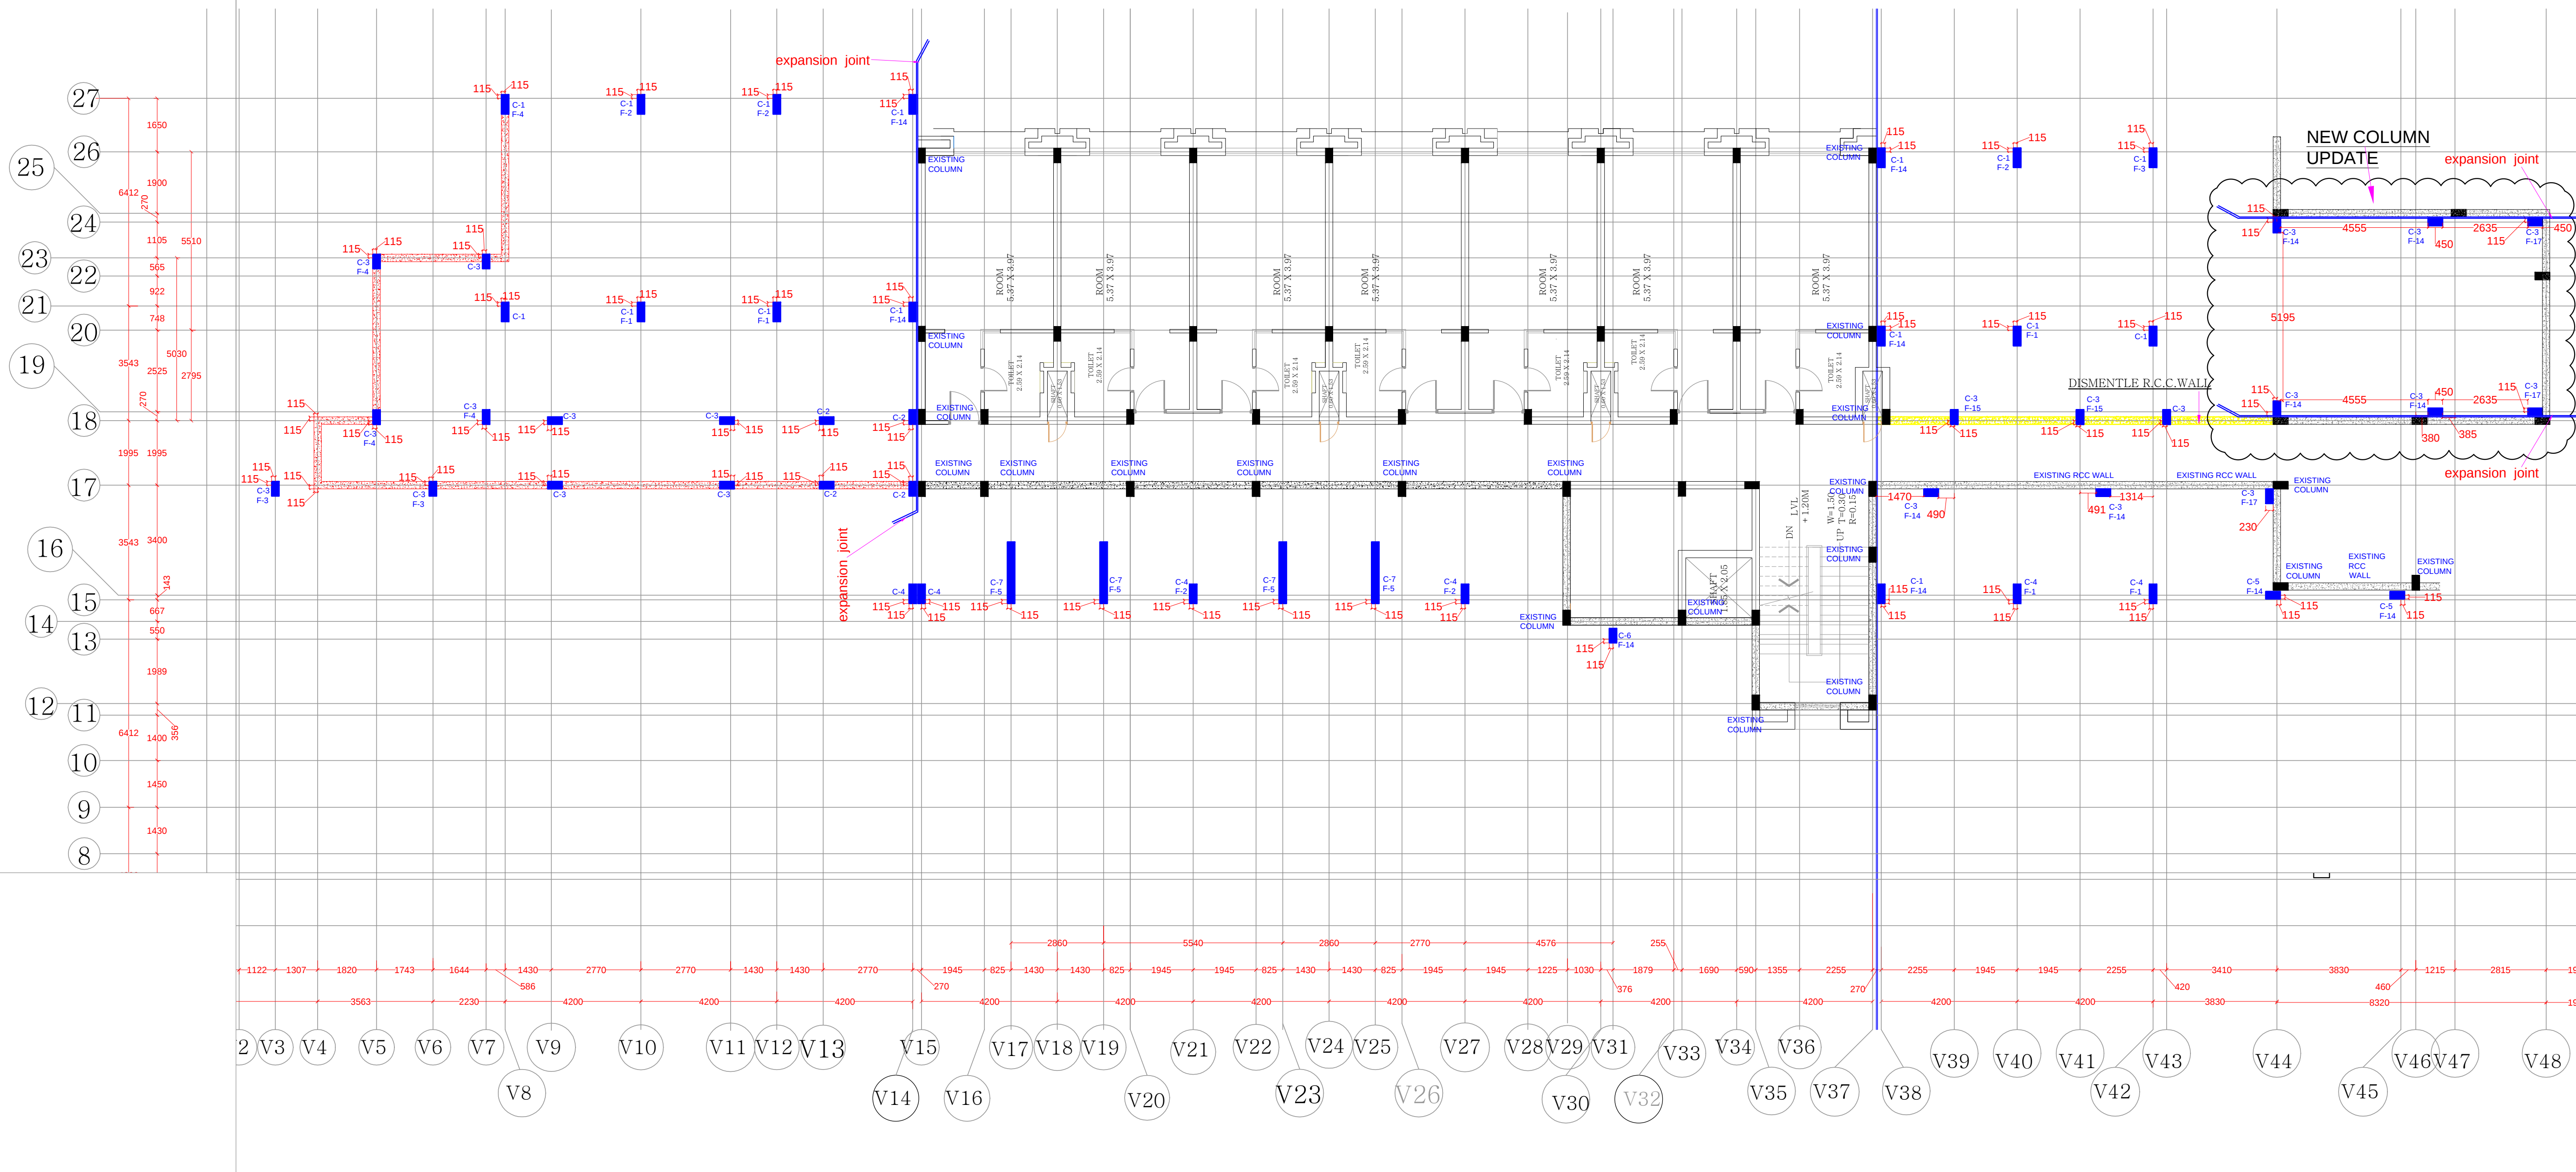

**BASEMENT FLOOR COLUMN
LAYOUT PLAN LVL -2.40 M.**

ARCHITECT: RAVI KUMAR GUPTA CA/83/7739 L-1, KRISHNA MARG, C- SCHEME, JAIPUR (302001), RAJASTHAN, PH.0141-2360825 E-mail: rkgupta_raj@yahoo.co.in			
PROJECT: RESORTS OF MAKERS CHAMBER			
LOCATION: JAIPUR			
DRAWING TITLE : ROOM BUILDING BASEMENT FLOOR- 2.40 COLUMN LAYOUT PLAN			
DRAWN BY: JITENDRA SINGH	SCALE: N.T.S	DATE: 17-1-19	NORTH:
CHECKED BY: NEERAV	DRAWING NO. AM/BF/ST/1/R4		
NOTE:- INTEGRITY AND PROPERTY OF THIS DESIGN AND DRAWING BELONGS TO RAVI KUMAR GUPTA. IT MUST NOT BE COPIED OR REPRODUCED IN ANY MANNER WITHOUT THEIR WRITTEN CONSENT. A LEGAL ACTION AS PER LAW MAY BE INITIATED. PLEASE READ THE AGREEMENT.			