


PRESIDENTIAL SUITE OPTION-1

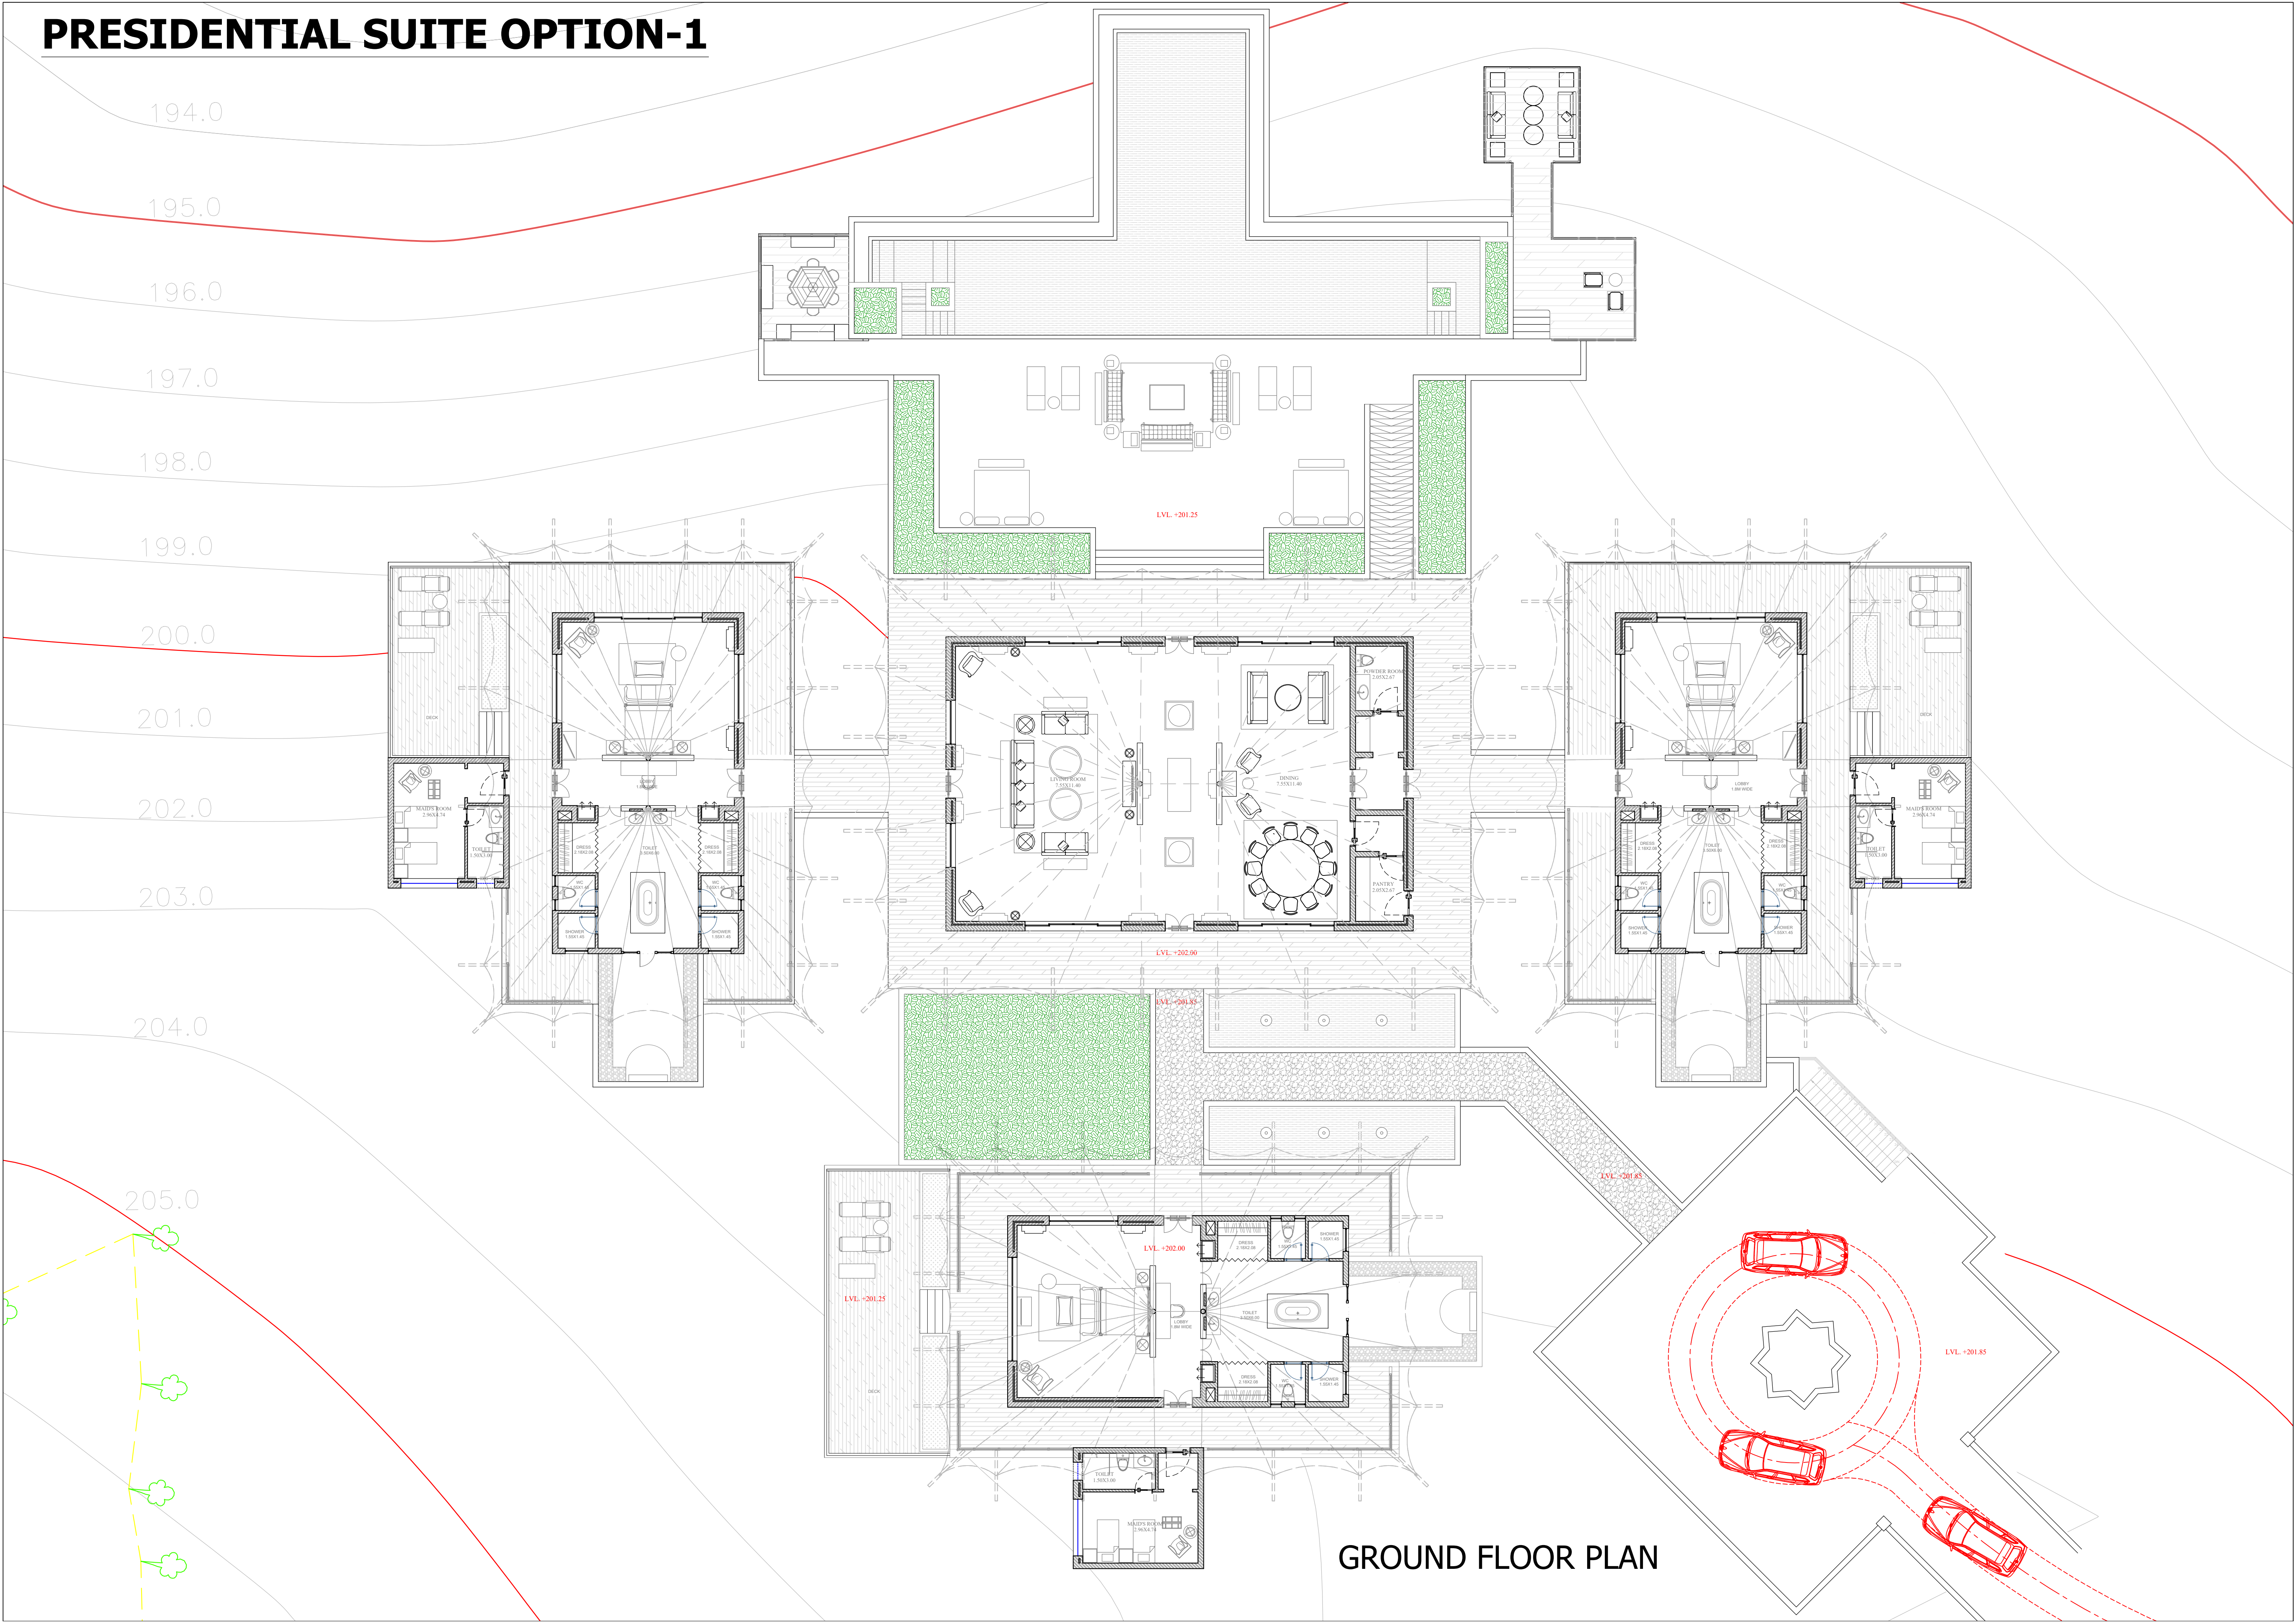

GROUND FLOOR PLAN