


PRESIDENTIAL SUITE OPTION-2

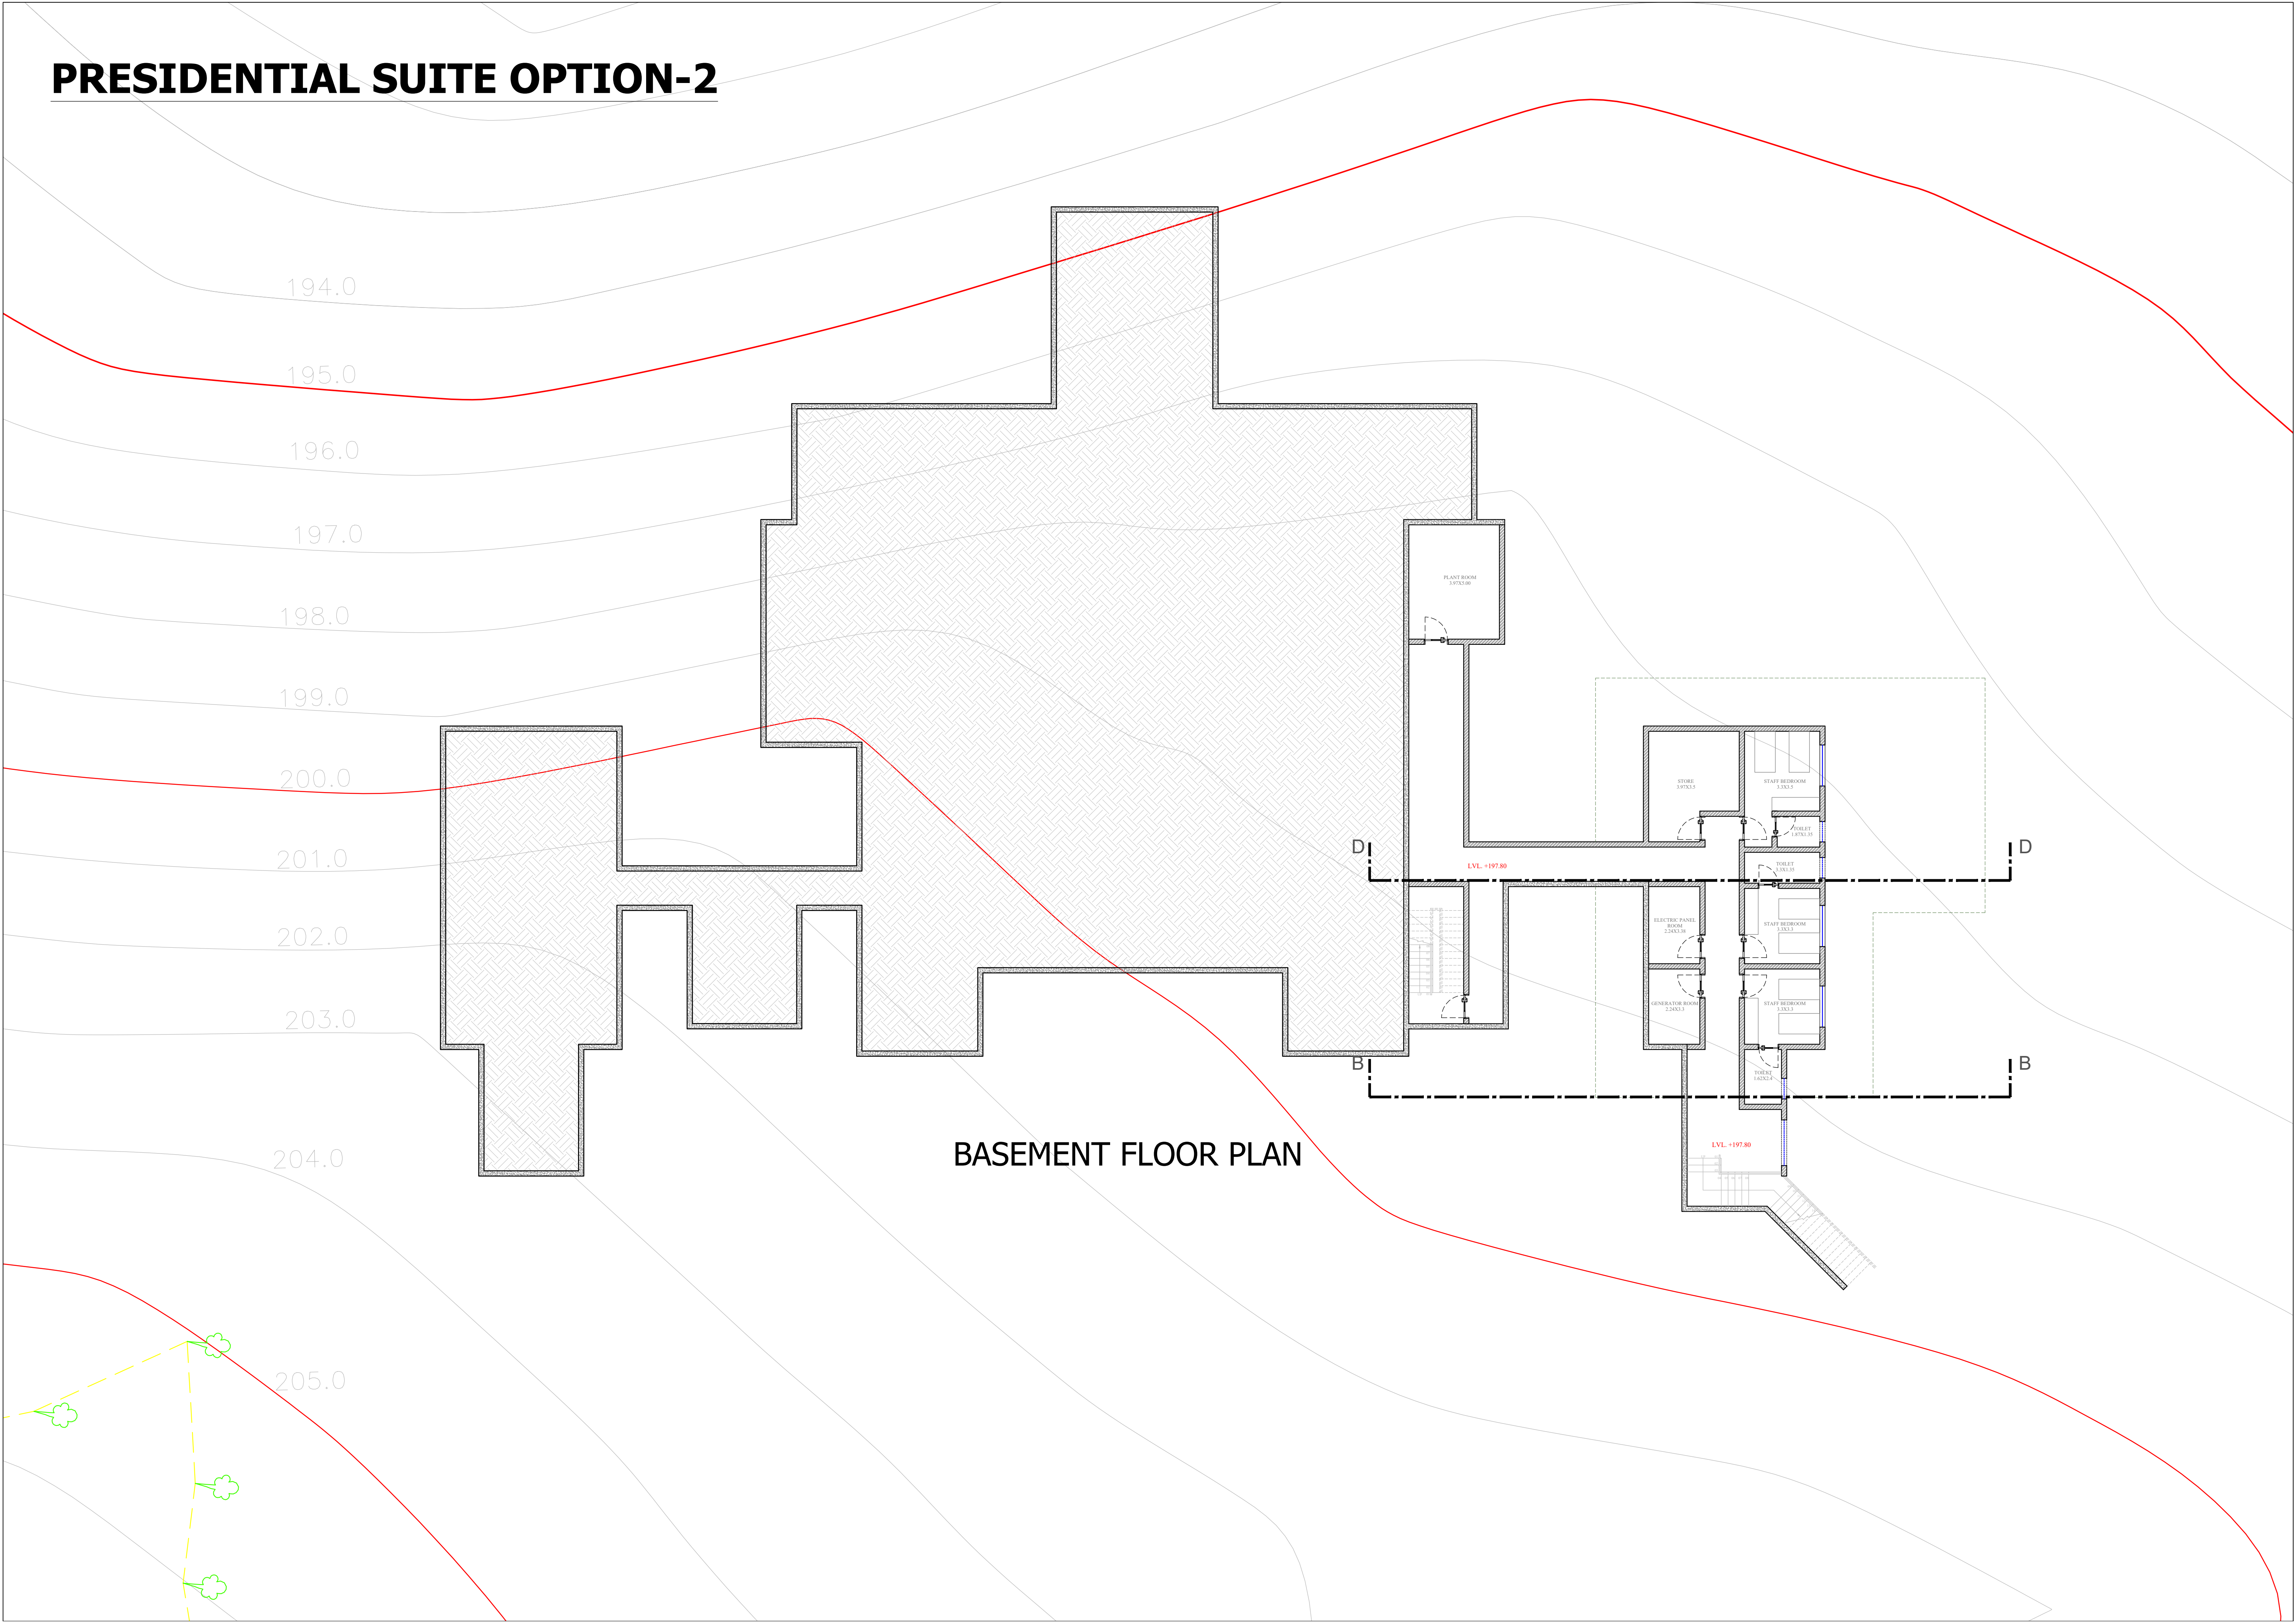

BASEMENT FLOOR PLAN