


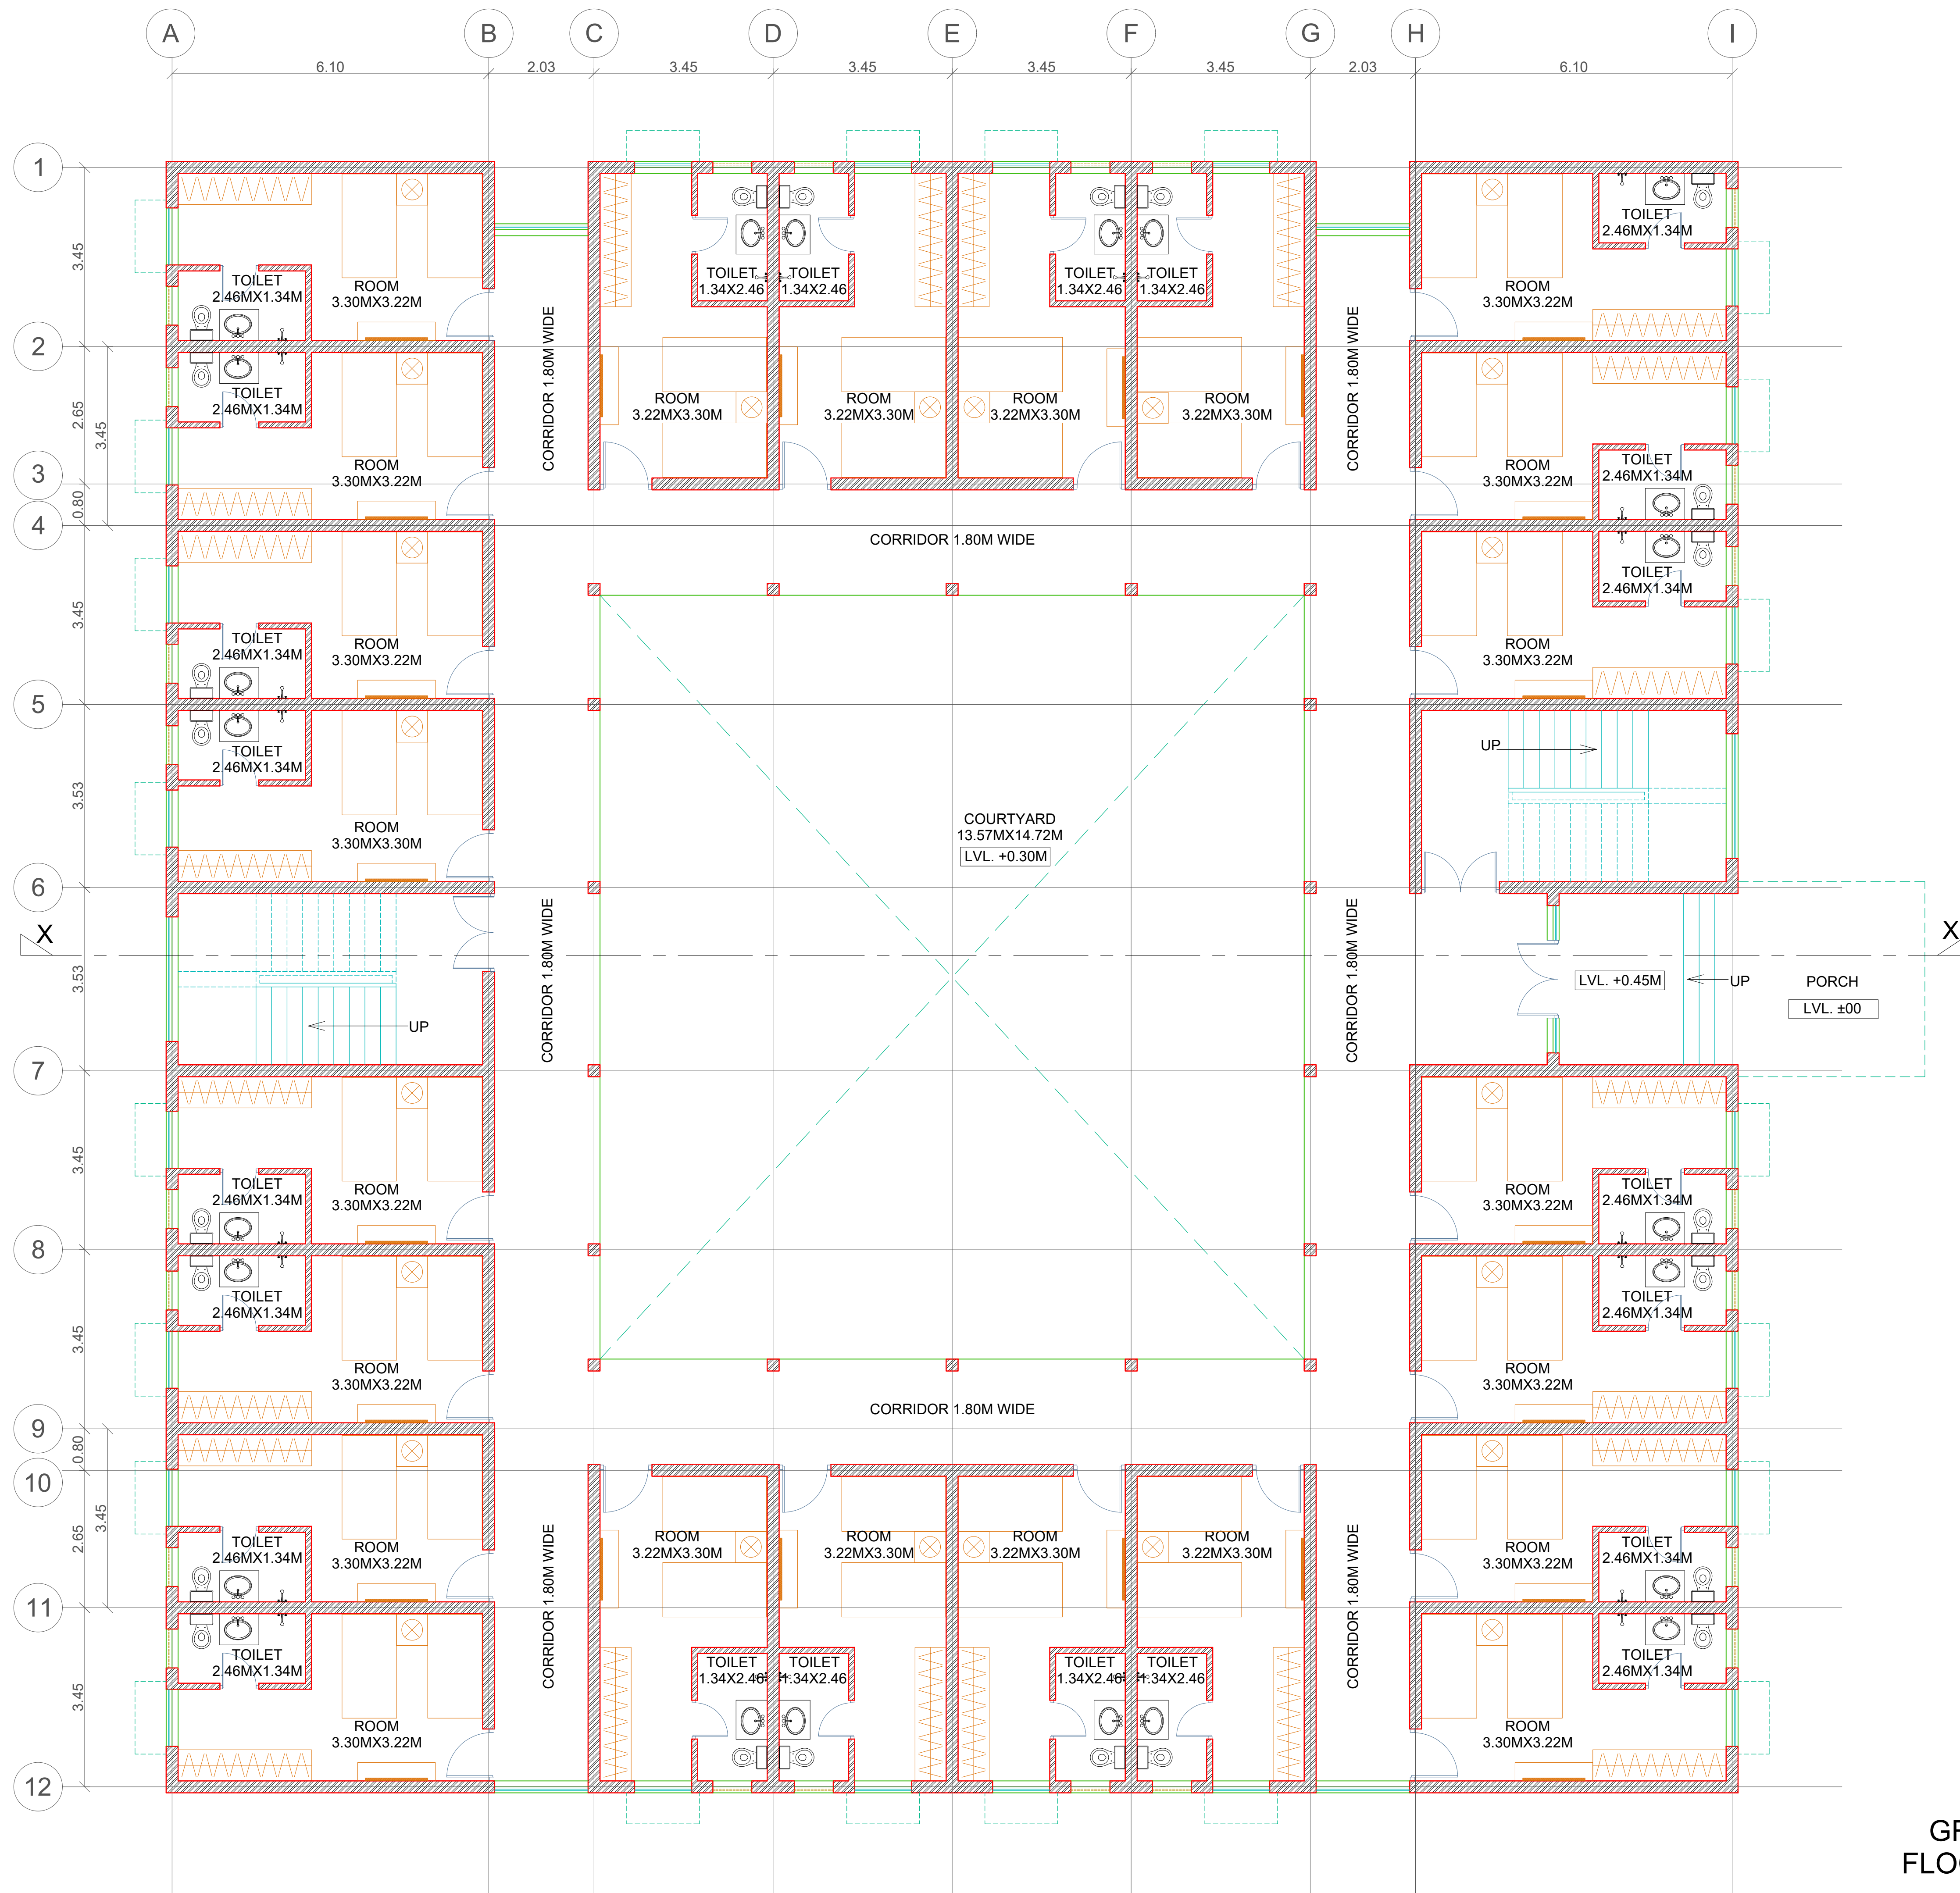

DRAWING NO.:

DRAWING TITLE:

**SECURITY & OTHER STAFF
HOUSING
(conceptual)
GROUND FLOOR**

NOTES:

* PLEASE DO NOT SCALE ANY DRAWING, ONLY WRITTEN DIMENSIONS ARE TO BE FOLLOWED.
 * THE COPYRIGHT AND PROPERTY OF THIS DESIGN AND DRAWING BELONGS TO **RAVI KUMAR GUPTA**. IT MUST NOT BE COPIED OR REPRODUCED IN ANY MANNER WITHOUT THEIR WRITTEN CONSENT. A LEGAL ACTION AS PER LAW MAY BE INITIATED AGAINST THE OFFENDER.
 * ALL SETTINGS OUT COLUMNS , WALLS , DIMENSIONS AND LEVELS SHALL BE READ IN CONJUNCTION
 * WITH STRUCTURAL AND M&E DRAWINGS
 * FOR ALL OPENINGS, CUTOUTS, DROPS, STAIRS, PITTS, PLEASE REFER CONSULTANTS DRAWINGS TO BE CONFIRMED BY ARCHITECTS/ENGINEER INCHARGE
 * ALL DIMENSIONS ARE IN M OR SPECIFIED OTHERWISE

KEY PLAN

REVISION

[illegible]

PROJECT:

**RESORT AT JUNAGADH
GUJARAT,INDIA**

ARCHITECT:

RAVI KUMAR GUPTA
CA/83/7739
L-1, KRISHNA MARG, C- SCHEME,
JAIPUR (302001), RAJASTHAN.
PH.0141-2360825 E-Mail-ravigupta_15@yahoo.co

STRUCTURE :

M.E.P CONSULTANT :

LANDSCAPE

DRAWN BY:

UMESH
KUMAWAT

	CHECKED BY
--	------------

RAVI K.
GUPTA

SCALE:

NTS

NORTH

DATE:

28/04/2021