


DOOR WINDOW OPENINGS			
S.N	TYPE	OPENINGS	SILL L INTEL
1.	D	6'-6"	0'-0" 7'-0"
2.	D1	4'-6"	0'-0" 7'-0"
3.	D2	3'-6"	0'-0" 7'-0"
4.	D3	3'-0"	0'-0" 7'-0"
5.	D4	2'-9"	0'-0" 7'-0"
5.	D5	2'-6"	0'-0" 7'-0"
2.	W	7'-0"	3'-6" 7'-0"
3.	W1	5'-0"	3'-6" 7'-0"
4.	W2	5'-0"	2'-9" 7'-0"
5.	W3	3'-6"	3'-0" 7'-0"
6.	V	2'-0"	5'-0" 7'-0"

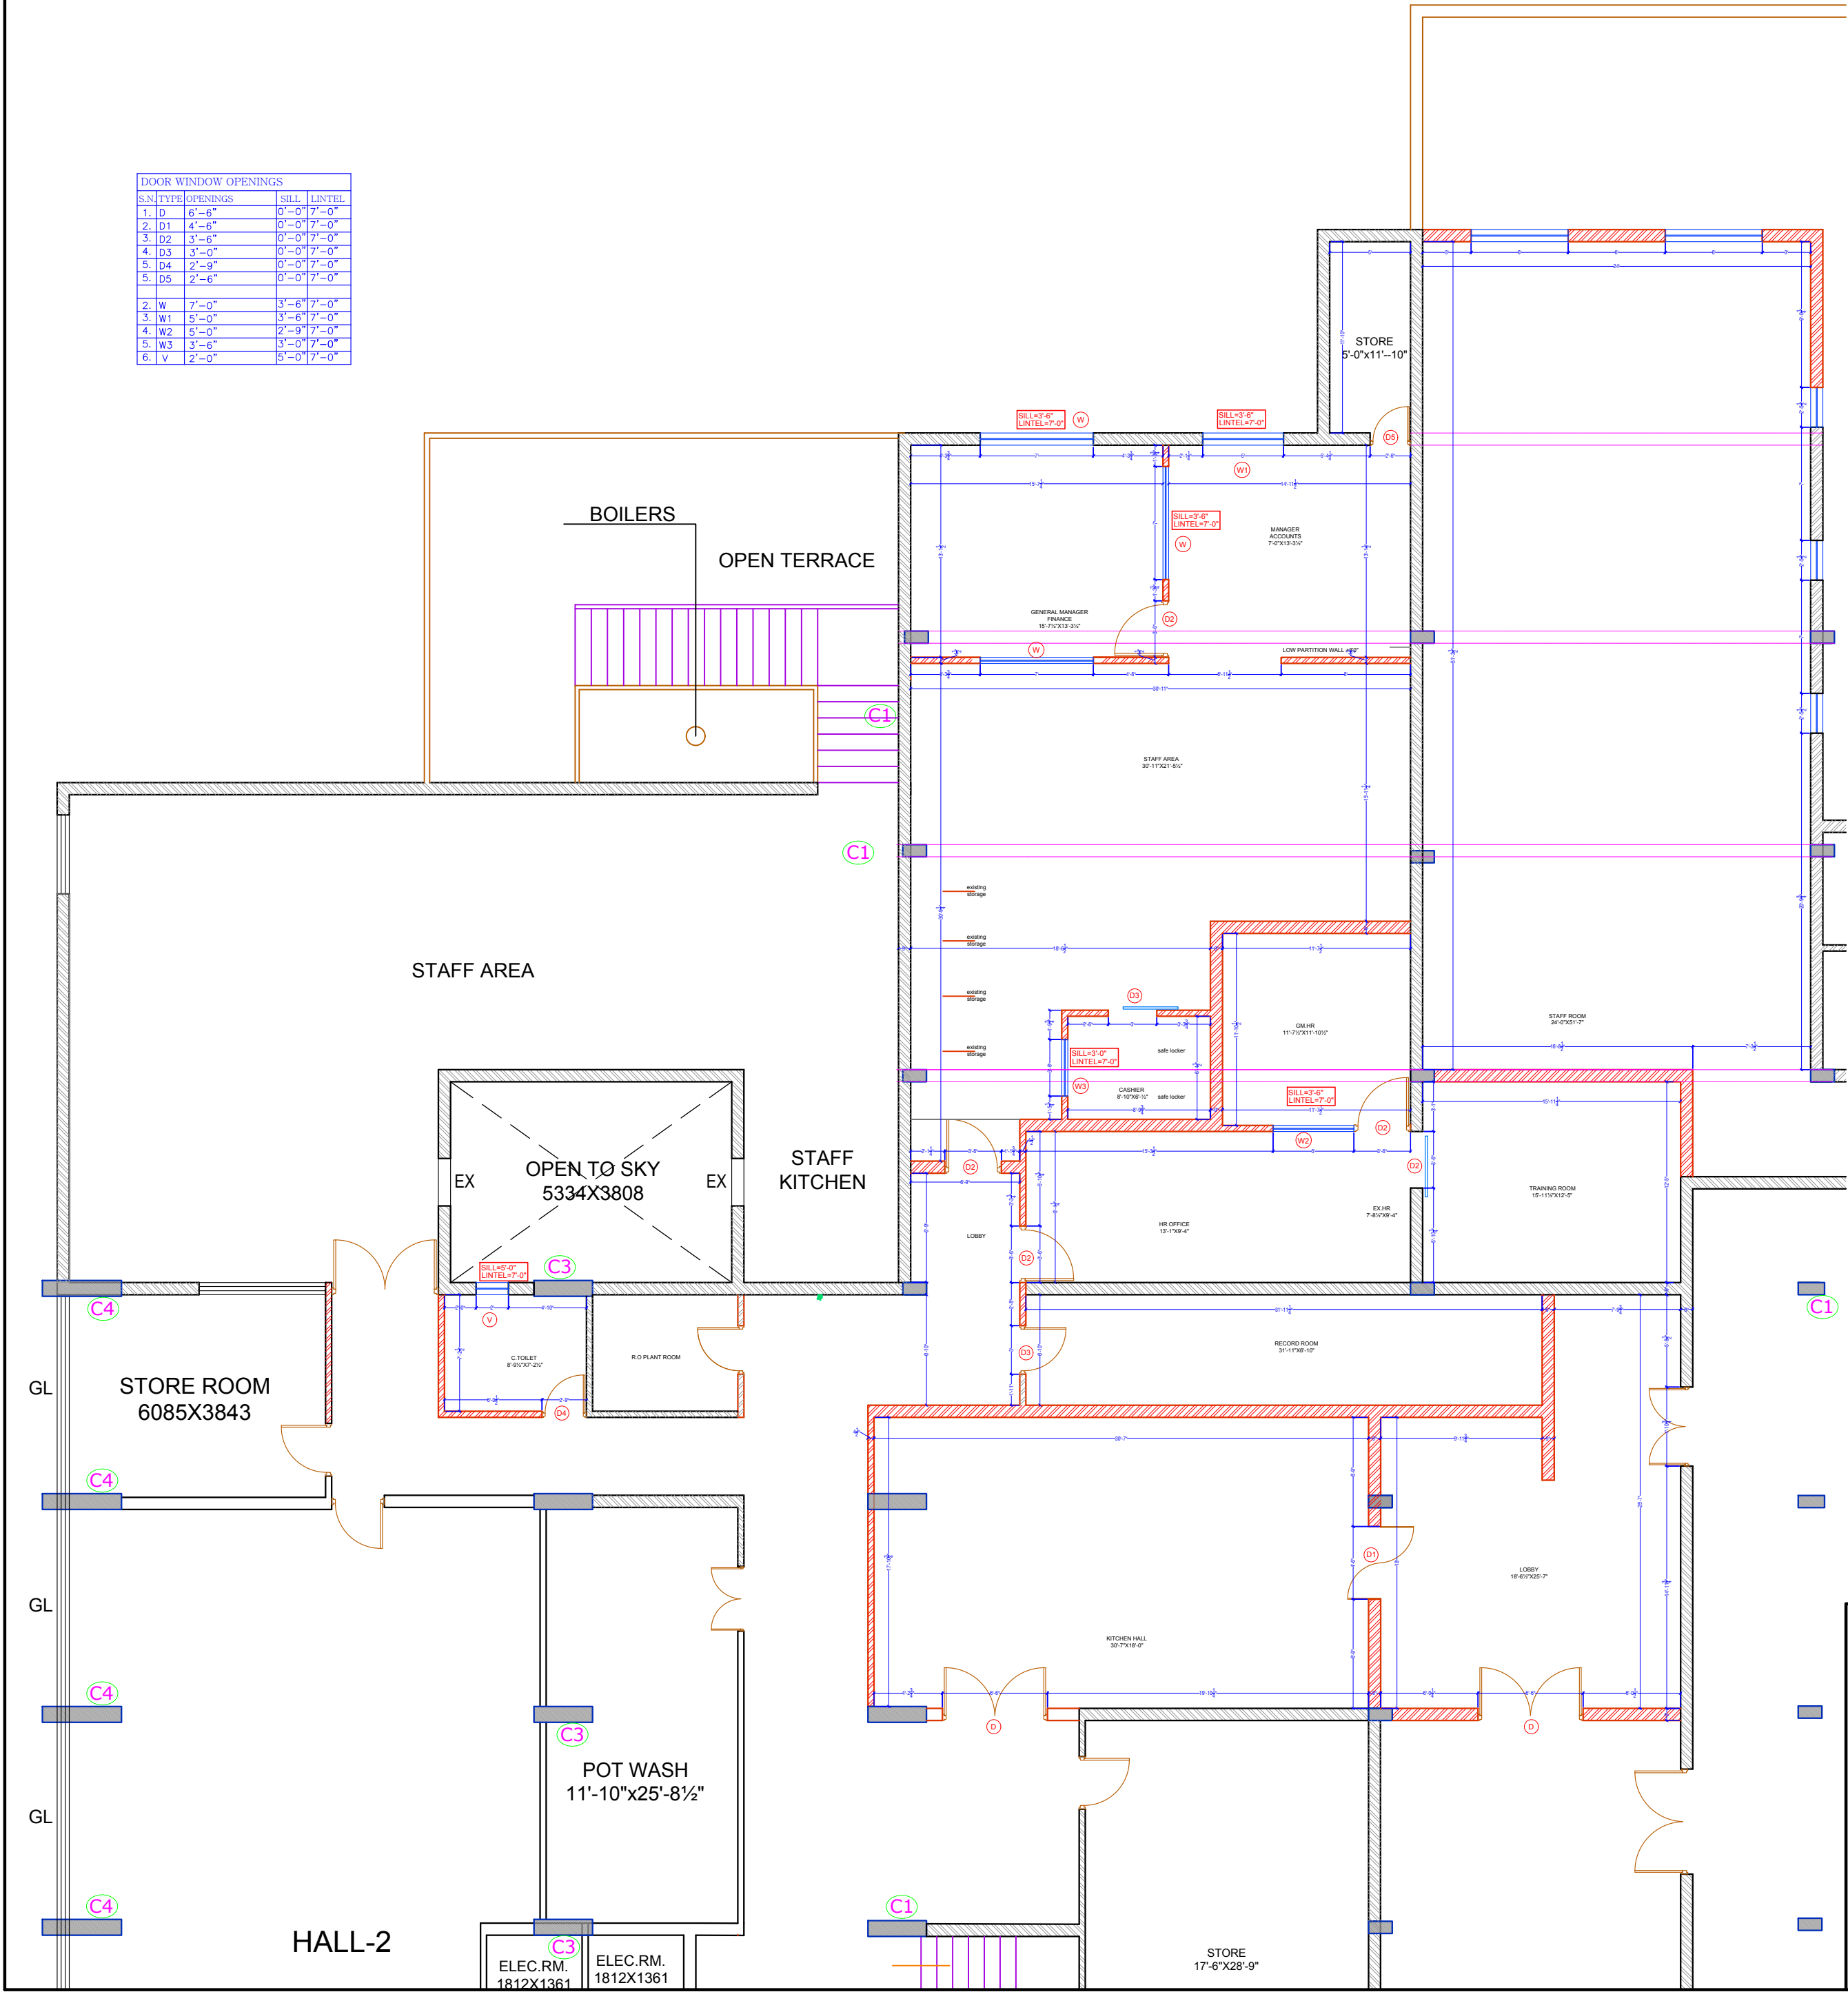

ARCHITECT:
NEERAV GUPTA
L-1, KRISHNA MARG, C-SCHEME,
JAIPUR (302001), RAJASTHAN.
PH 0141-2300223
E-Mail-architect_neeravgupta@yahoo.com

PROJECT:
CLARKS

DRAWING TITLE:
ACCOUNTS AND HR
WORKING DRAWING

DRAWN BY:
RAHUL

SCALE:
N.T.S.

DATE:
17-08-2018

CHECKED BY:
NEERAV GUPTA

SHEET NO.:
CI/AVIAC/WI02

NOTES:
THE COPYRIGHT AND PROPERTY OF THIS DESIGN AND DRAWING
BELONGS TO NEERAV GUPTA. IT MUST NOT BE COPIED OR
REPRODUCED IN ANY MANNER WITHOUT THEIR WRITTEN
CONSENT. A LEGAL ACTION AS PER LAW MAY BE INITIATED
AGAINST THE OFFENDER.