


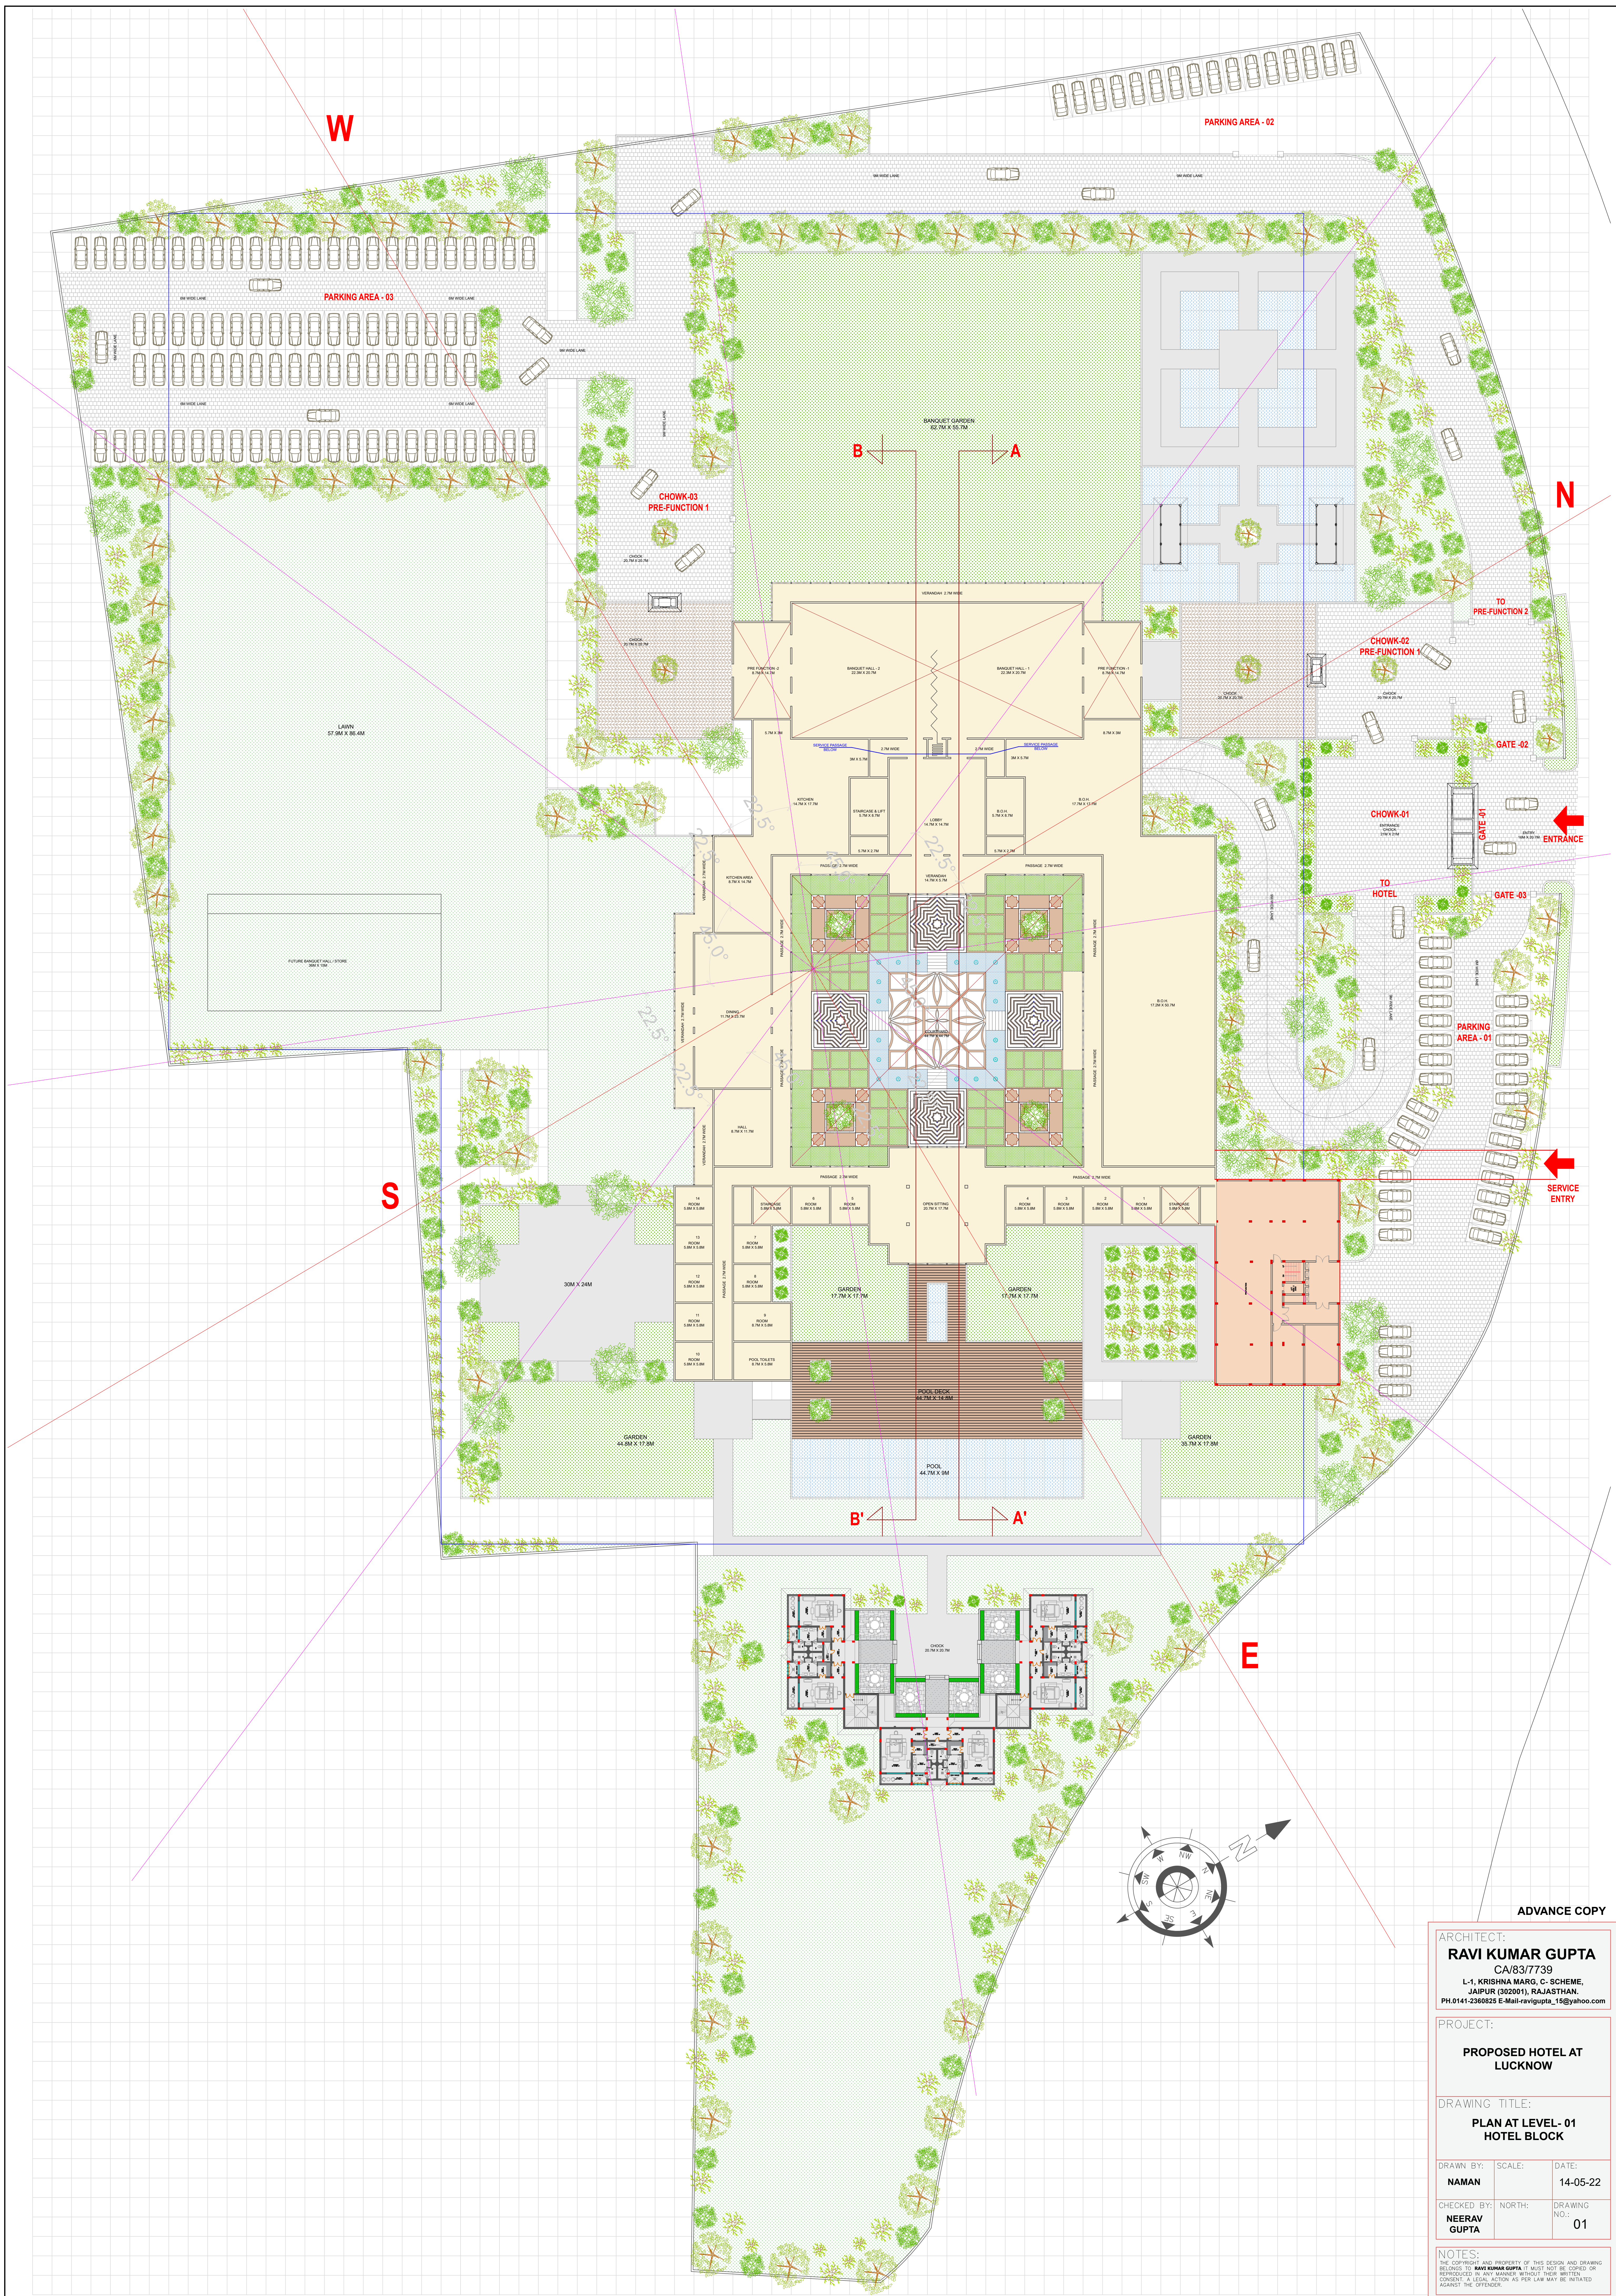

ADVANCE COPY

ARCHITECT:
RAVI KUMAR GUPTA
CA/83/7739
L-1, KRISHNA MARG, C- SCHEME,
JAIPUR (302001), RAJASTHAN.
PH.0141-2360825 E-Mail-ravigupta_15@yahoo.com

PROJECT:

**PROPOSED HOTEL AT
LUCKNOW**

DRAWING TITLE:
**PLAN AT LEVEL- 01
HOTEL BLOCK**

DRAWN BY: NAMAN	SCALE:	DATE: 14-05-22
CHECKED BY: NEERAV GUPTA	NORTH:	DRAWING NO.: 01

NOTES:
THE COPYRIGHT AND PROPERTY OF THIS DESIGN AND DRAWING BELONGS TO **RAVI KUMAR GUPTA**. IT MUST NOT BE COPIED OR REPRODUCED IN ANY MANNER WITHOUT THEIR WRITTEN CONSENT. A LEGAL ACTION AS PER LAW MAY BE INITIATED AGAINST THE OFFENDER.