


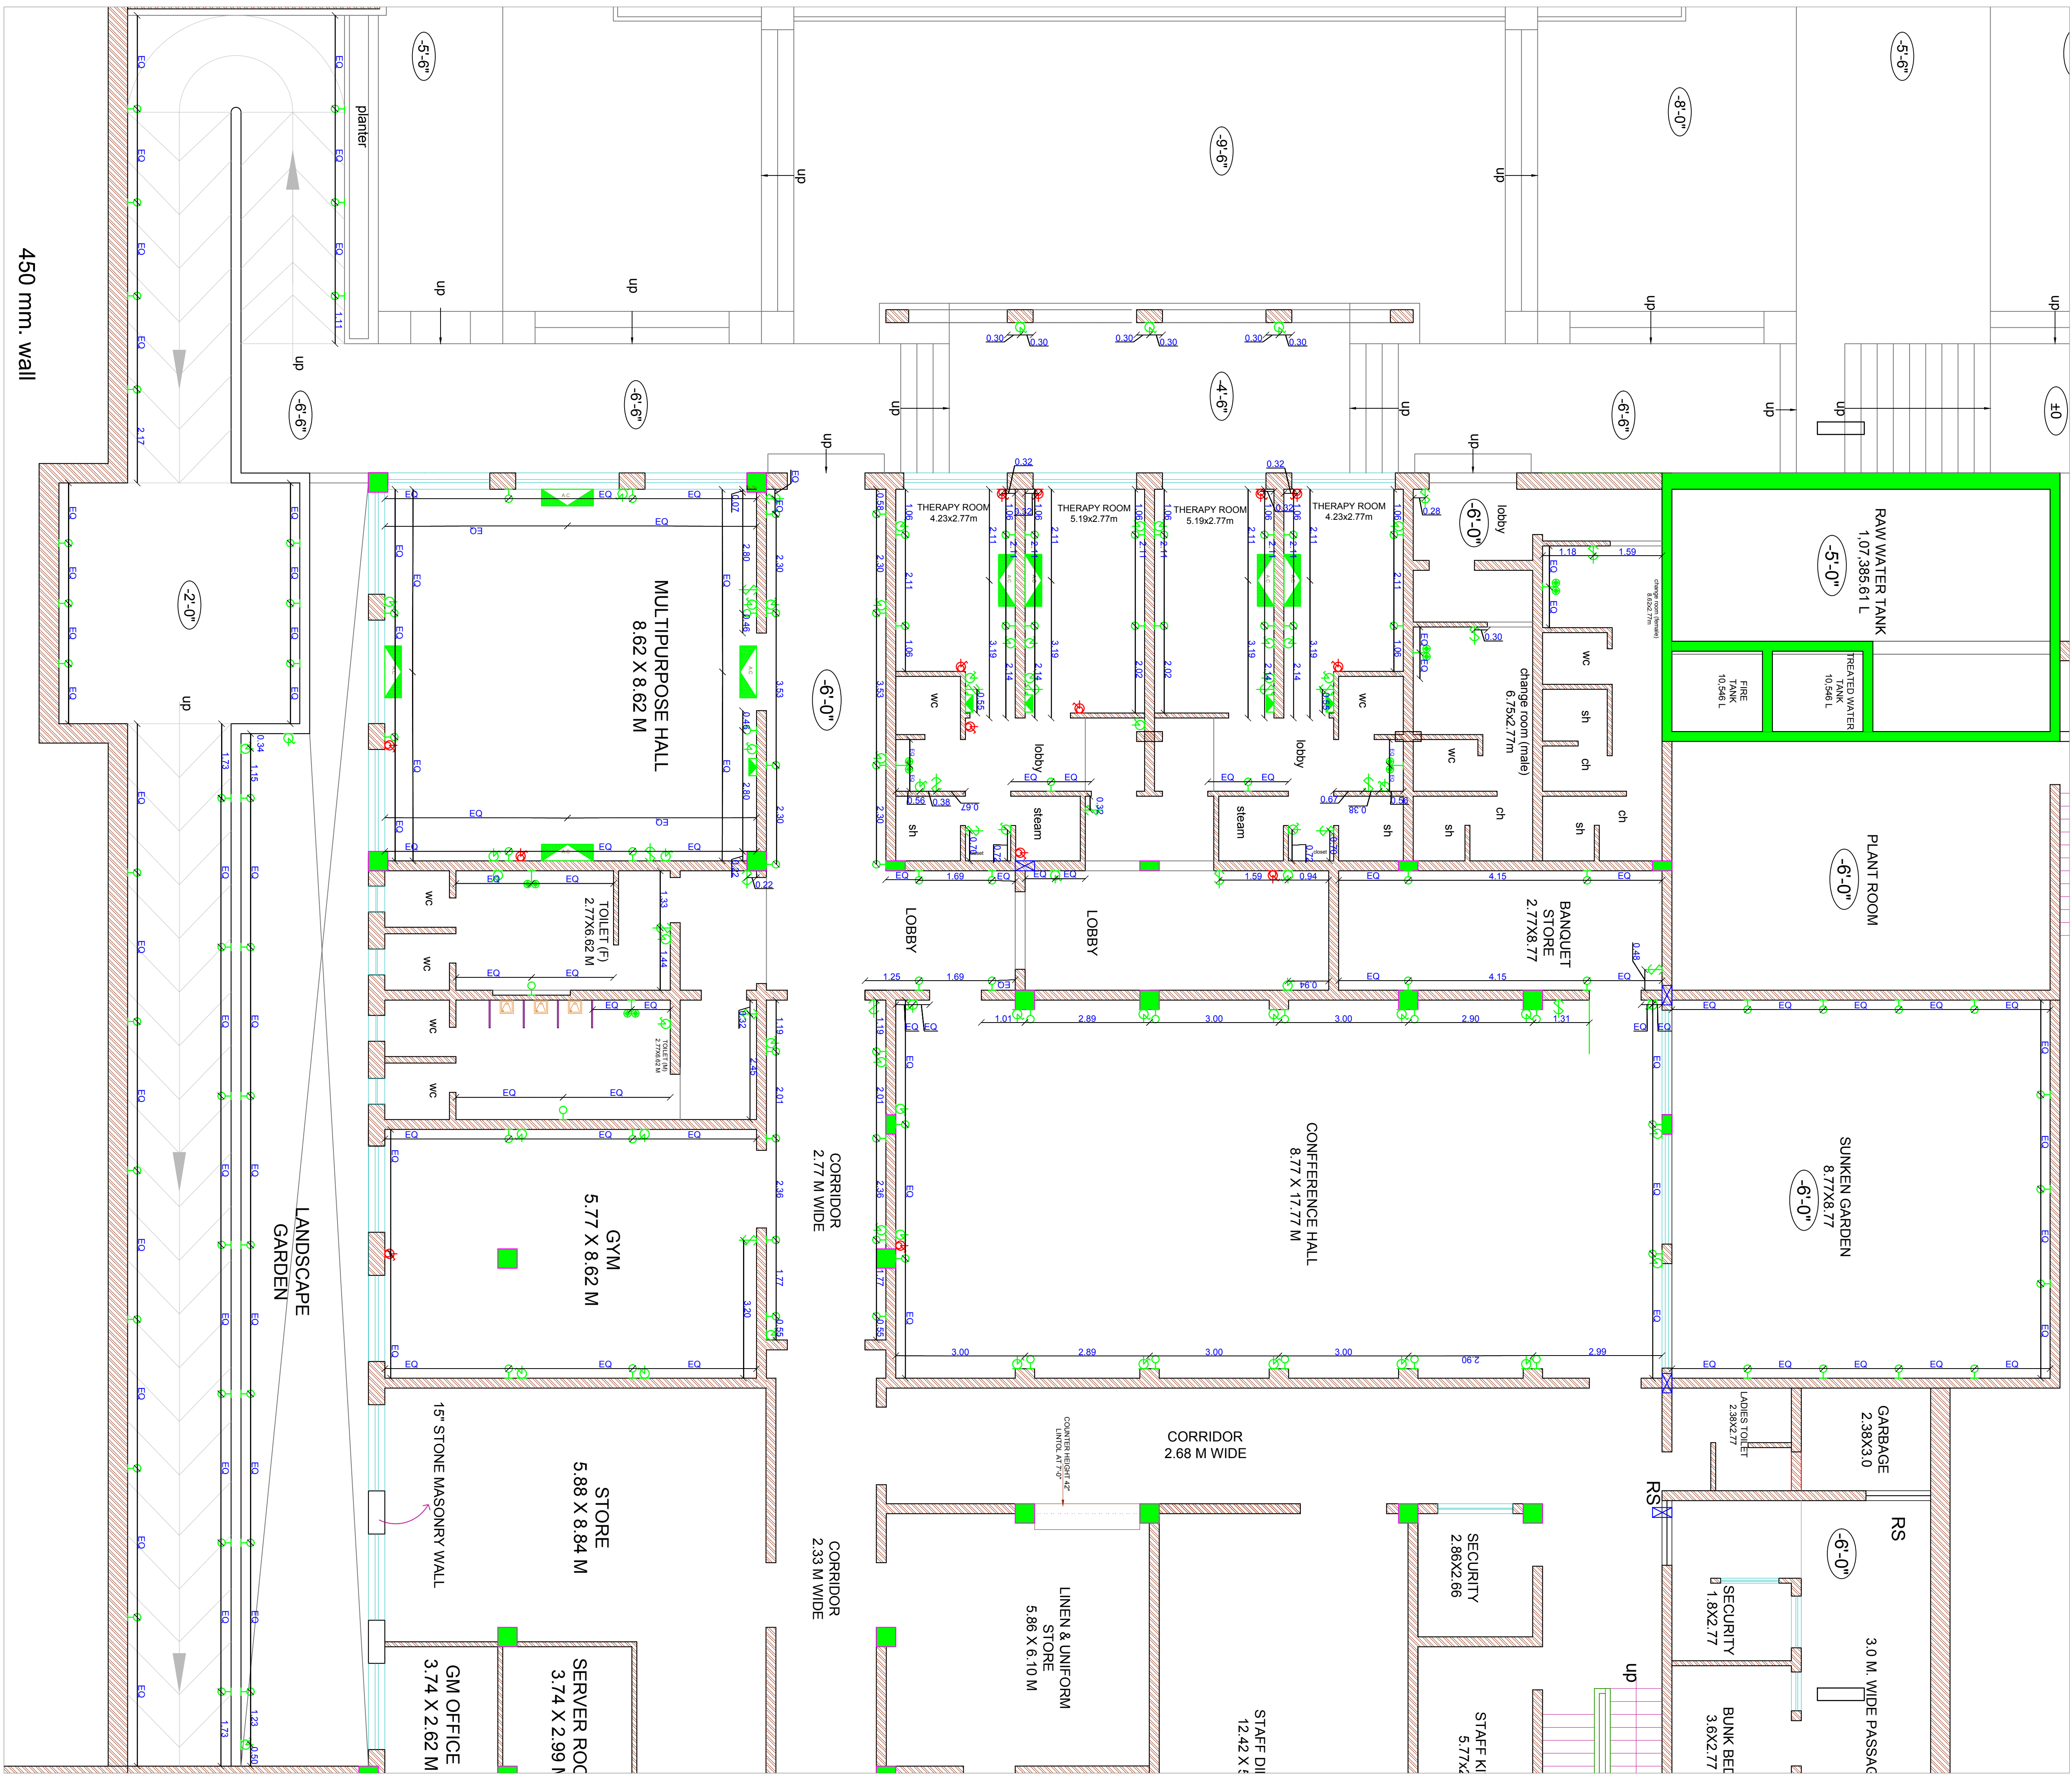

LEGEND - ELECTRICAL

S.NO.	SYMBOL	DESCRIPTION OF ITEM
1		CEILING FAN
2		SWITCH BOARD
3		MASTER SWITCH
4		RETROFIT CFL INTEGRATED BRACKET LIGHT +7'-0"
5		SWITCH SOCKET 6A.
6		SWITCH SOCKET 16A.
7		ANTENNA
8		TELEPHONE
9		Down Lighter 1W
10		WALL FAN
11		EXHAUST FAN
12		METALLIC SW. SOC 20A. IN MCB BOX
13		DISTRIBUTION BOX
14		TUBE LIGHT
15		MASHAL LIGHT
16		AC POINTS
17		UPLIGHTER
18		PAINTING LAMP
19		SPOT LIGHT
20		CHANDLER
21		HANGING LIGHT
22		HANGING LIGHT

NOTE: ALL BRACKET LIGHTS ARE AT 7'-0" LVL.

ARCHITECT:
NEERAV GUPTA
CA/2009/44766
L-1, KRISHNA MARG, C- SCHEME,
JAIPUR (302001), RAJASTHAN.
PH.0141-2360825 E-Mail-ravigupta_15@yahoo.com

PROJECT:
PROPOSED RESORT AT SAWAMADHOPUR

DRAWING TITLE:
MAIN BUILDING BASEMENT FLOOR ELECTRICAL WALL LAYOUT

DRAWN BY: RISHABH	SCALE: NTS	DATE: 7-07-18
CHECKED BY: NEERAV GUPTA	NORTH 	SHEET NO. >

NOTES:
THE COPYRIGHT AND PROPERTY OF THIS DESIGN AND DRAWING BELONGS TO **RAVI KUMAR GUPTA**. IT MUST NOT BE COPIED OR REPRODUCED IN ANY MANNER WITHOUT THEIR WRITTEN CONSENT. A LEGAL ACTION AS PER LAW MAY BE INITIATED AGAINST THE OFFENDER.