


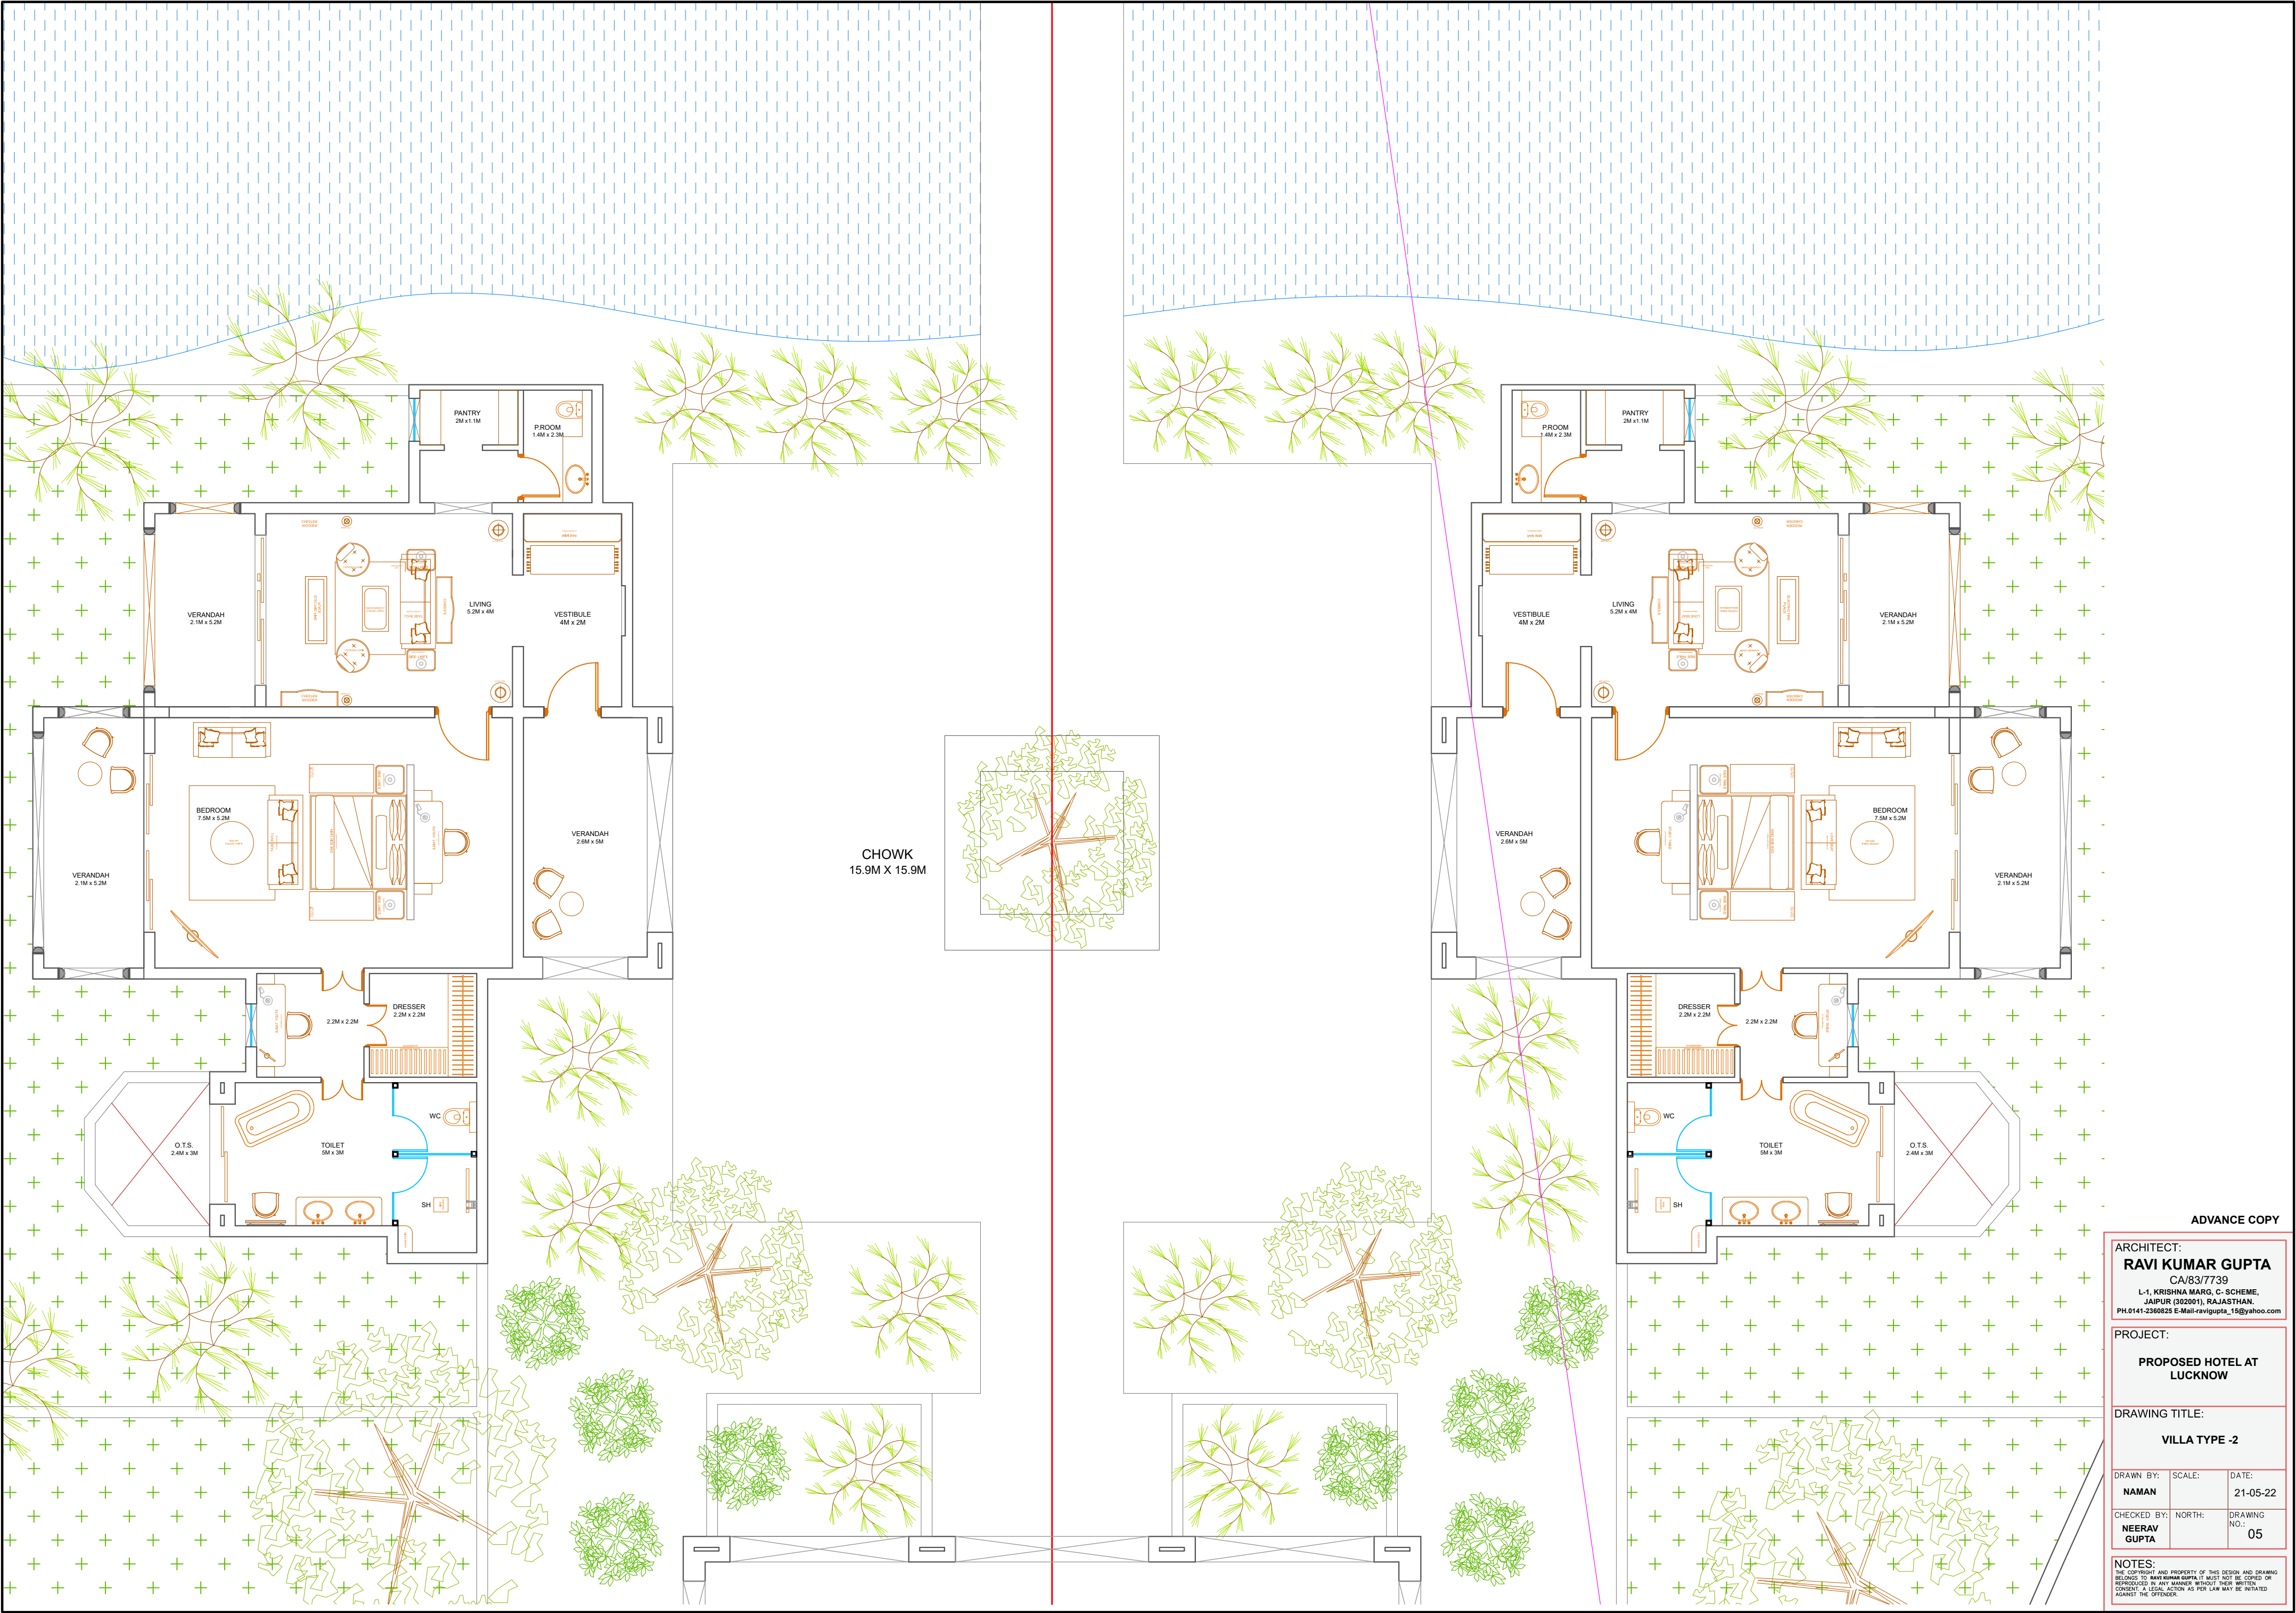

ADVANCE COPY

ARCHITECT:
RAVI KUMAR GUPTA
CA/83/7739
L-1, KRISHNA MARG, C-SCHEME,
JAIPUR (302001), RAJASTHAN.
PH.0141-2360825 E-Mail-ravigupta_16@yahoo.com

PROJECT:
**PROPOSED HOTEL AT
LUCKNOW**

DRAWING TITLE:
VILLA TYPE -2

DRAWN BY:	SCALE:	DATE:
NAMAN		21-05-22
CHECKED BY:	NORTH:	DRAWING NO.:
NEERAV GUPTA		05

NOTES:
THE COPYRIGHT AND PROPERTY OF THIS DESIGN AND DRAWING
BELONGS TO RAVI KUMAR GUPTA. NO PART OF THIS DESIGN OR
DRAWING MAY BE REPRODUCED OR TRANSMITTED IN ANY FORM OR
BY ANY MEANS, ELECTRONIC OR MECHANICAL, WITHOUT THE WRITTEN
CONSENT OF THE ARCHITECT. ACTION AS PER LAW MAY BE INITIATED
AGAINST THE OFFENDER.