


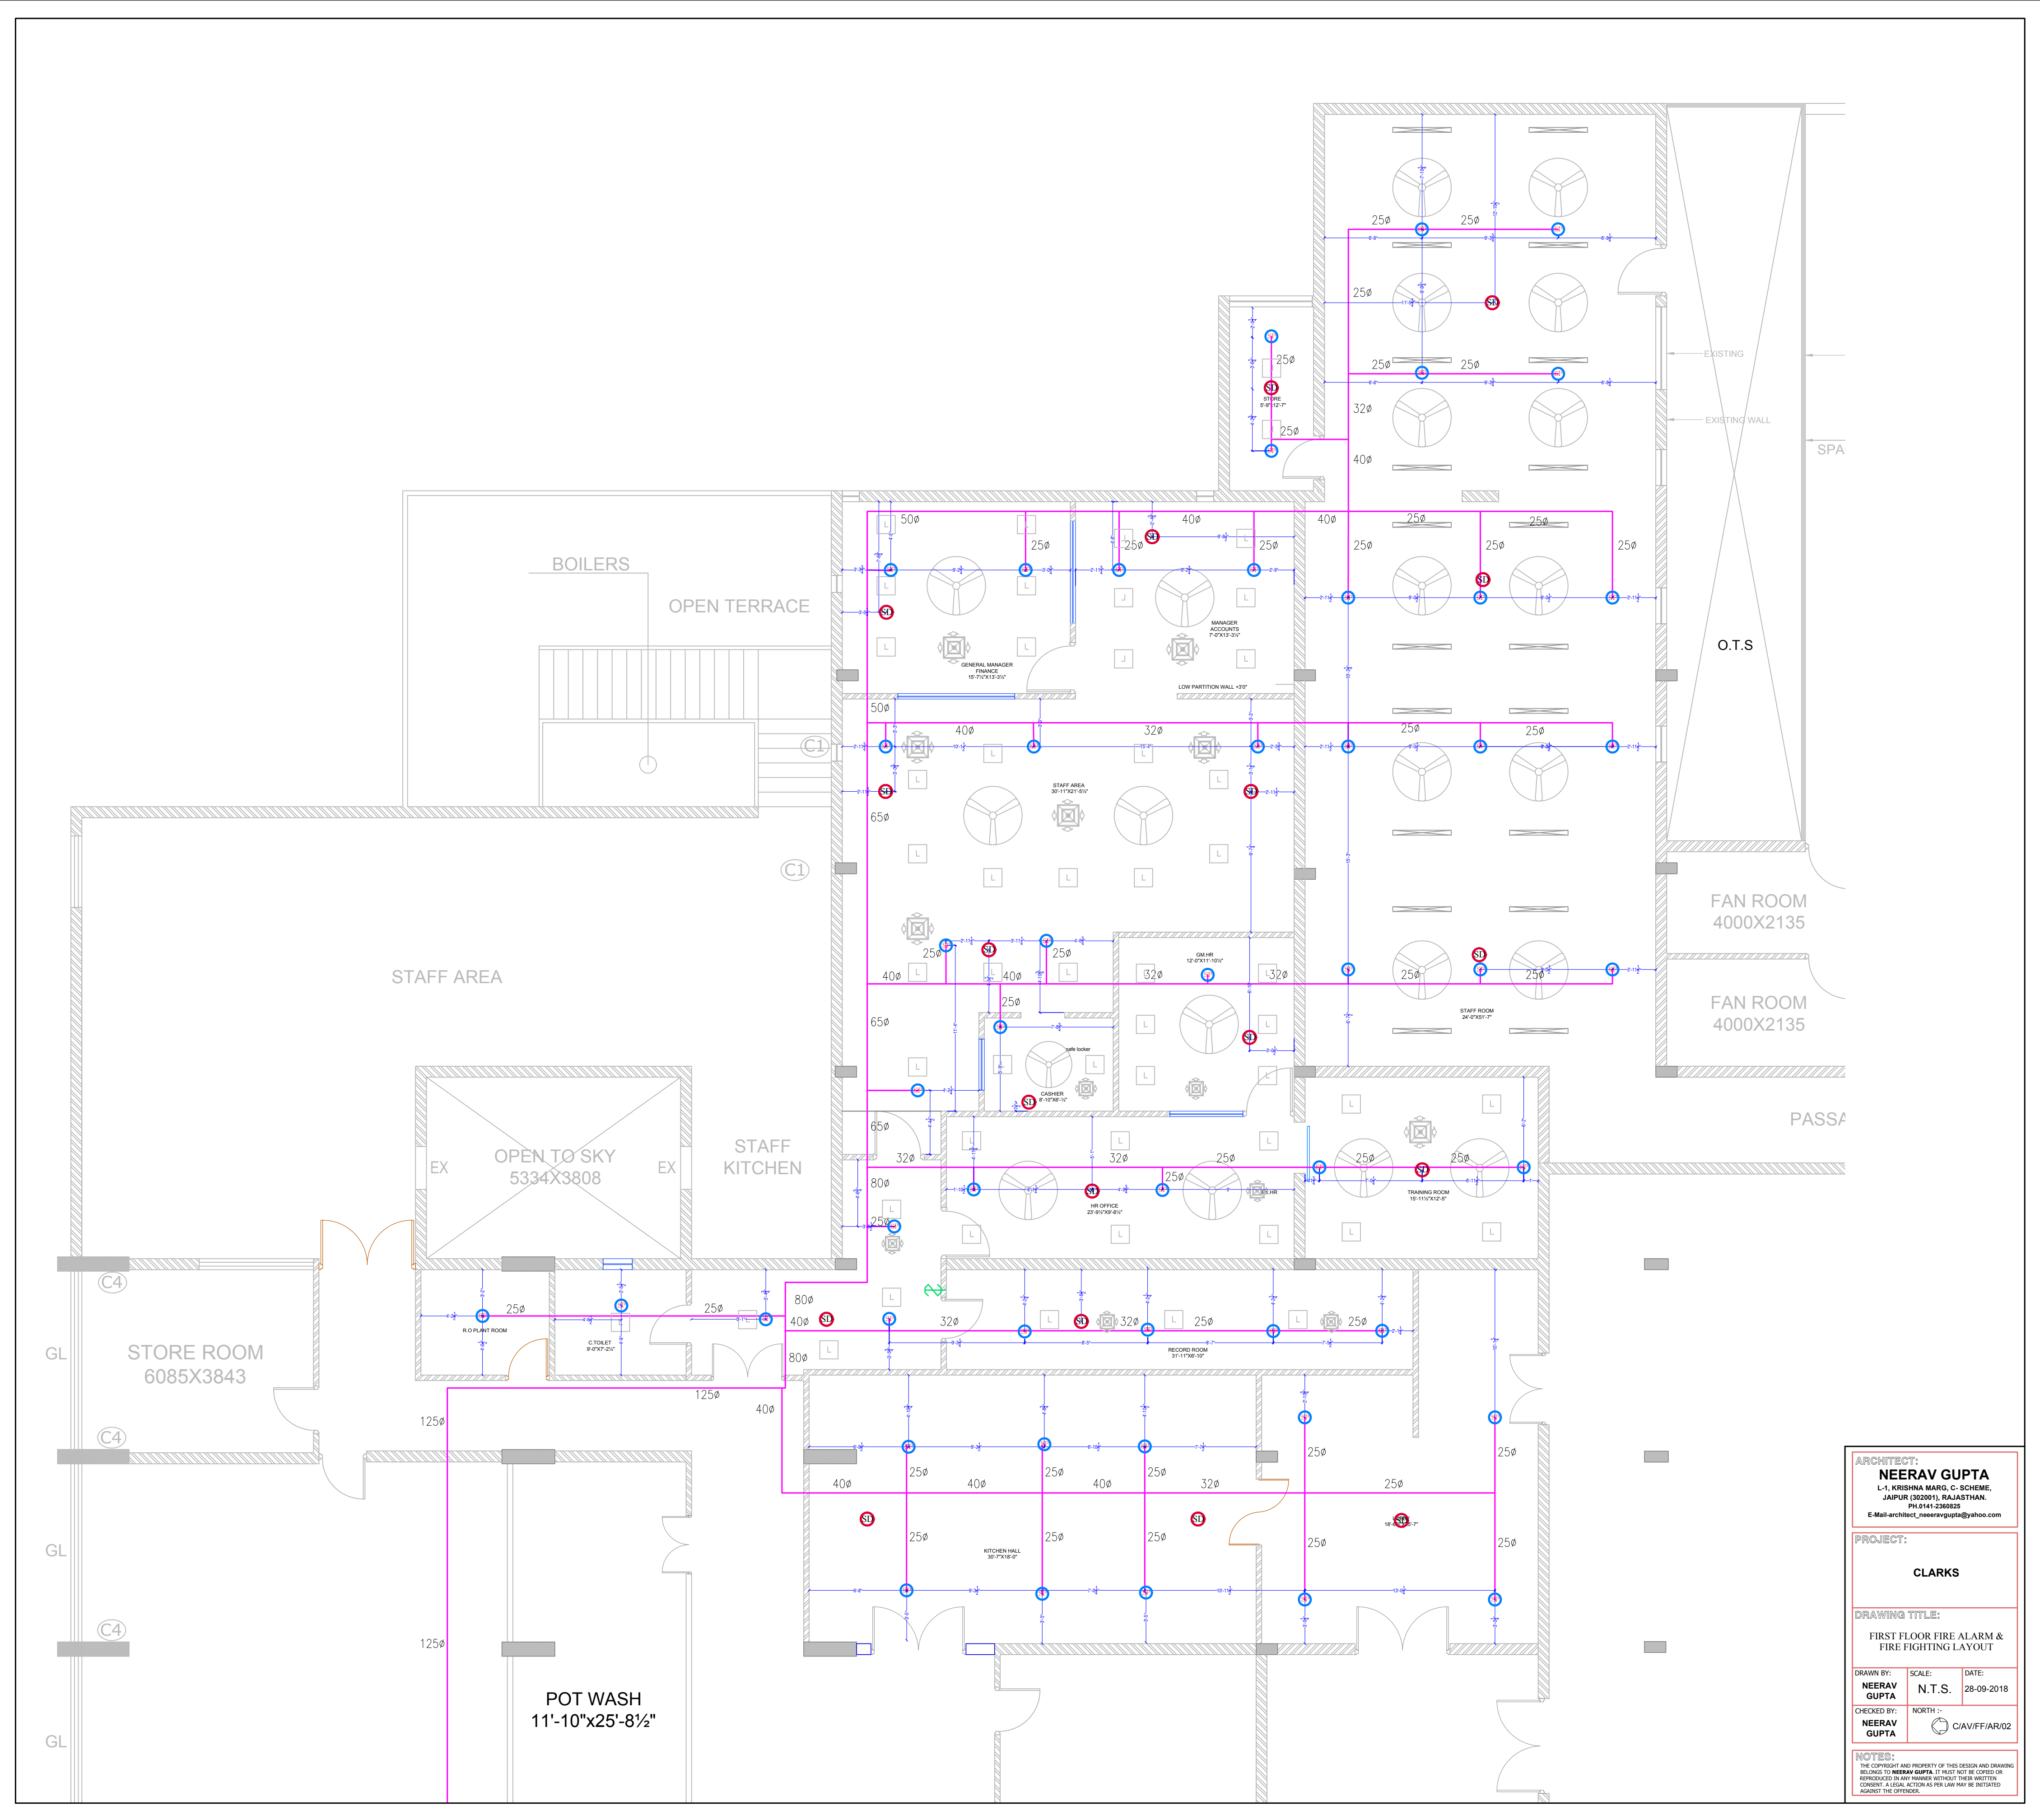

ARCHITECT: NEERAV GUPTA L-1, KRISHNA MARG, C. SCHEME, JAIPUR (302001), RAJASTHAN, PH. 0141-2360825 E-Mail: architect_neeravgupta@yahoo.com		
PROJECT: CLARKS		
DRAWING TITLE: FIRST FLOOR FIRE ALARM & FIRE FIGHTING LAYOUT		
DRAWN BY: NEERAV GUPTA	SCALE: N.T.S.	DATE: 28-09-2018
CHECKED BY: NEERAV GUPTA	NORTH: C/AV/FF/AR/02	
NOTES: THE COPYRIGHT AND PROPERTY OF THIS DESIGN AND DRAWING BELONGS TO NEERAV GUPTA. IT MUST NOT BE COPIED OR REPRODUCED IN ANY MANNER WITHOUT THE WRITTEN CONSENT. A LEGAL ACTION AS PER LAW MAY BE INITIATED AGAINST THE OFFENDERS.		