


ADVANCE COPY

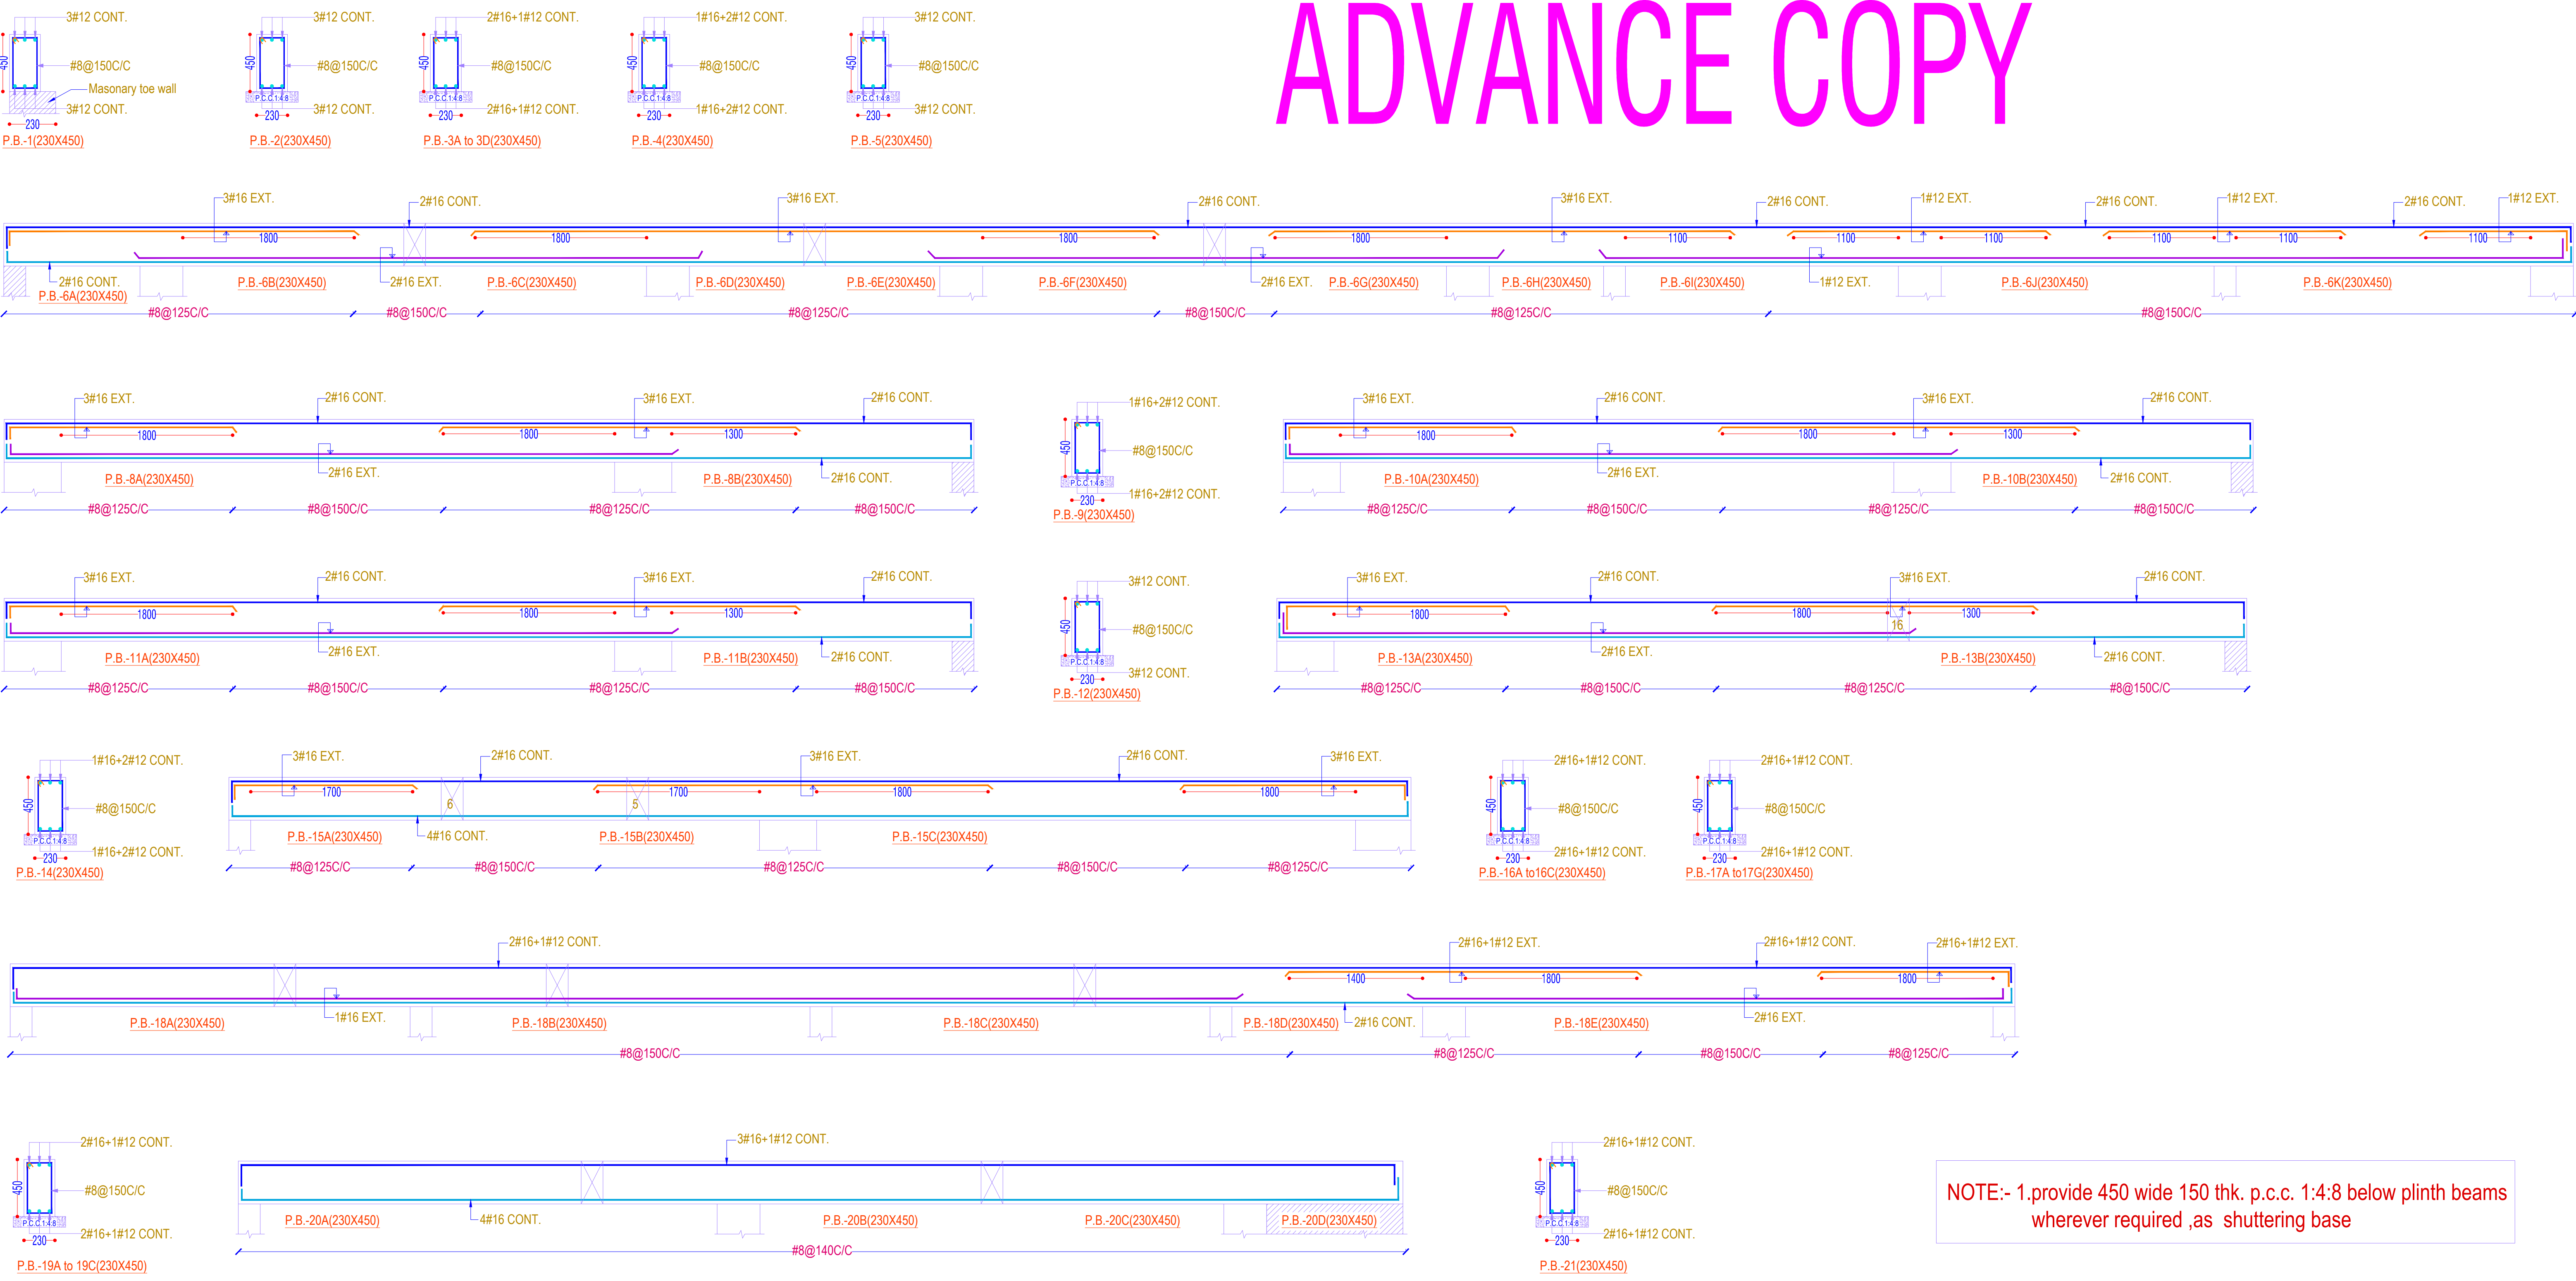

NOTE:- 1.provide 450 wide 150 thk. p.c.c. 1:4:8 below plinth beams wherever required ,as shuttering base

ISSUED TO			ISSUED TO			ISSUED TO			REVISION	DATE	REVISION	FILE LOCATION		PROJECT:	ARCHITECTS:-	CADD DEVELOPED.	DRAWING. NO.	DATE:
														RESORT AMARA FOR SH. RAJ BANSAL	RAVI KUMAR GUPTA	SHIV		09/01/2019
														DRAWING TITLE:	STRUCTURAL CONS.			
														PLINTH BEAM DETAIL	SANRACHNA			
															S-41,AMBA BARI,JAIPUR			
															PH-91-9799496696,			
															E-mail: sanrachan_jaipur@yahoo.co.in			