


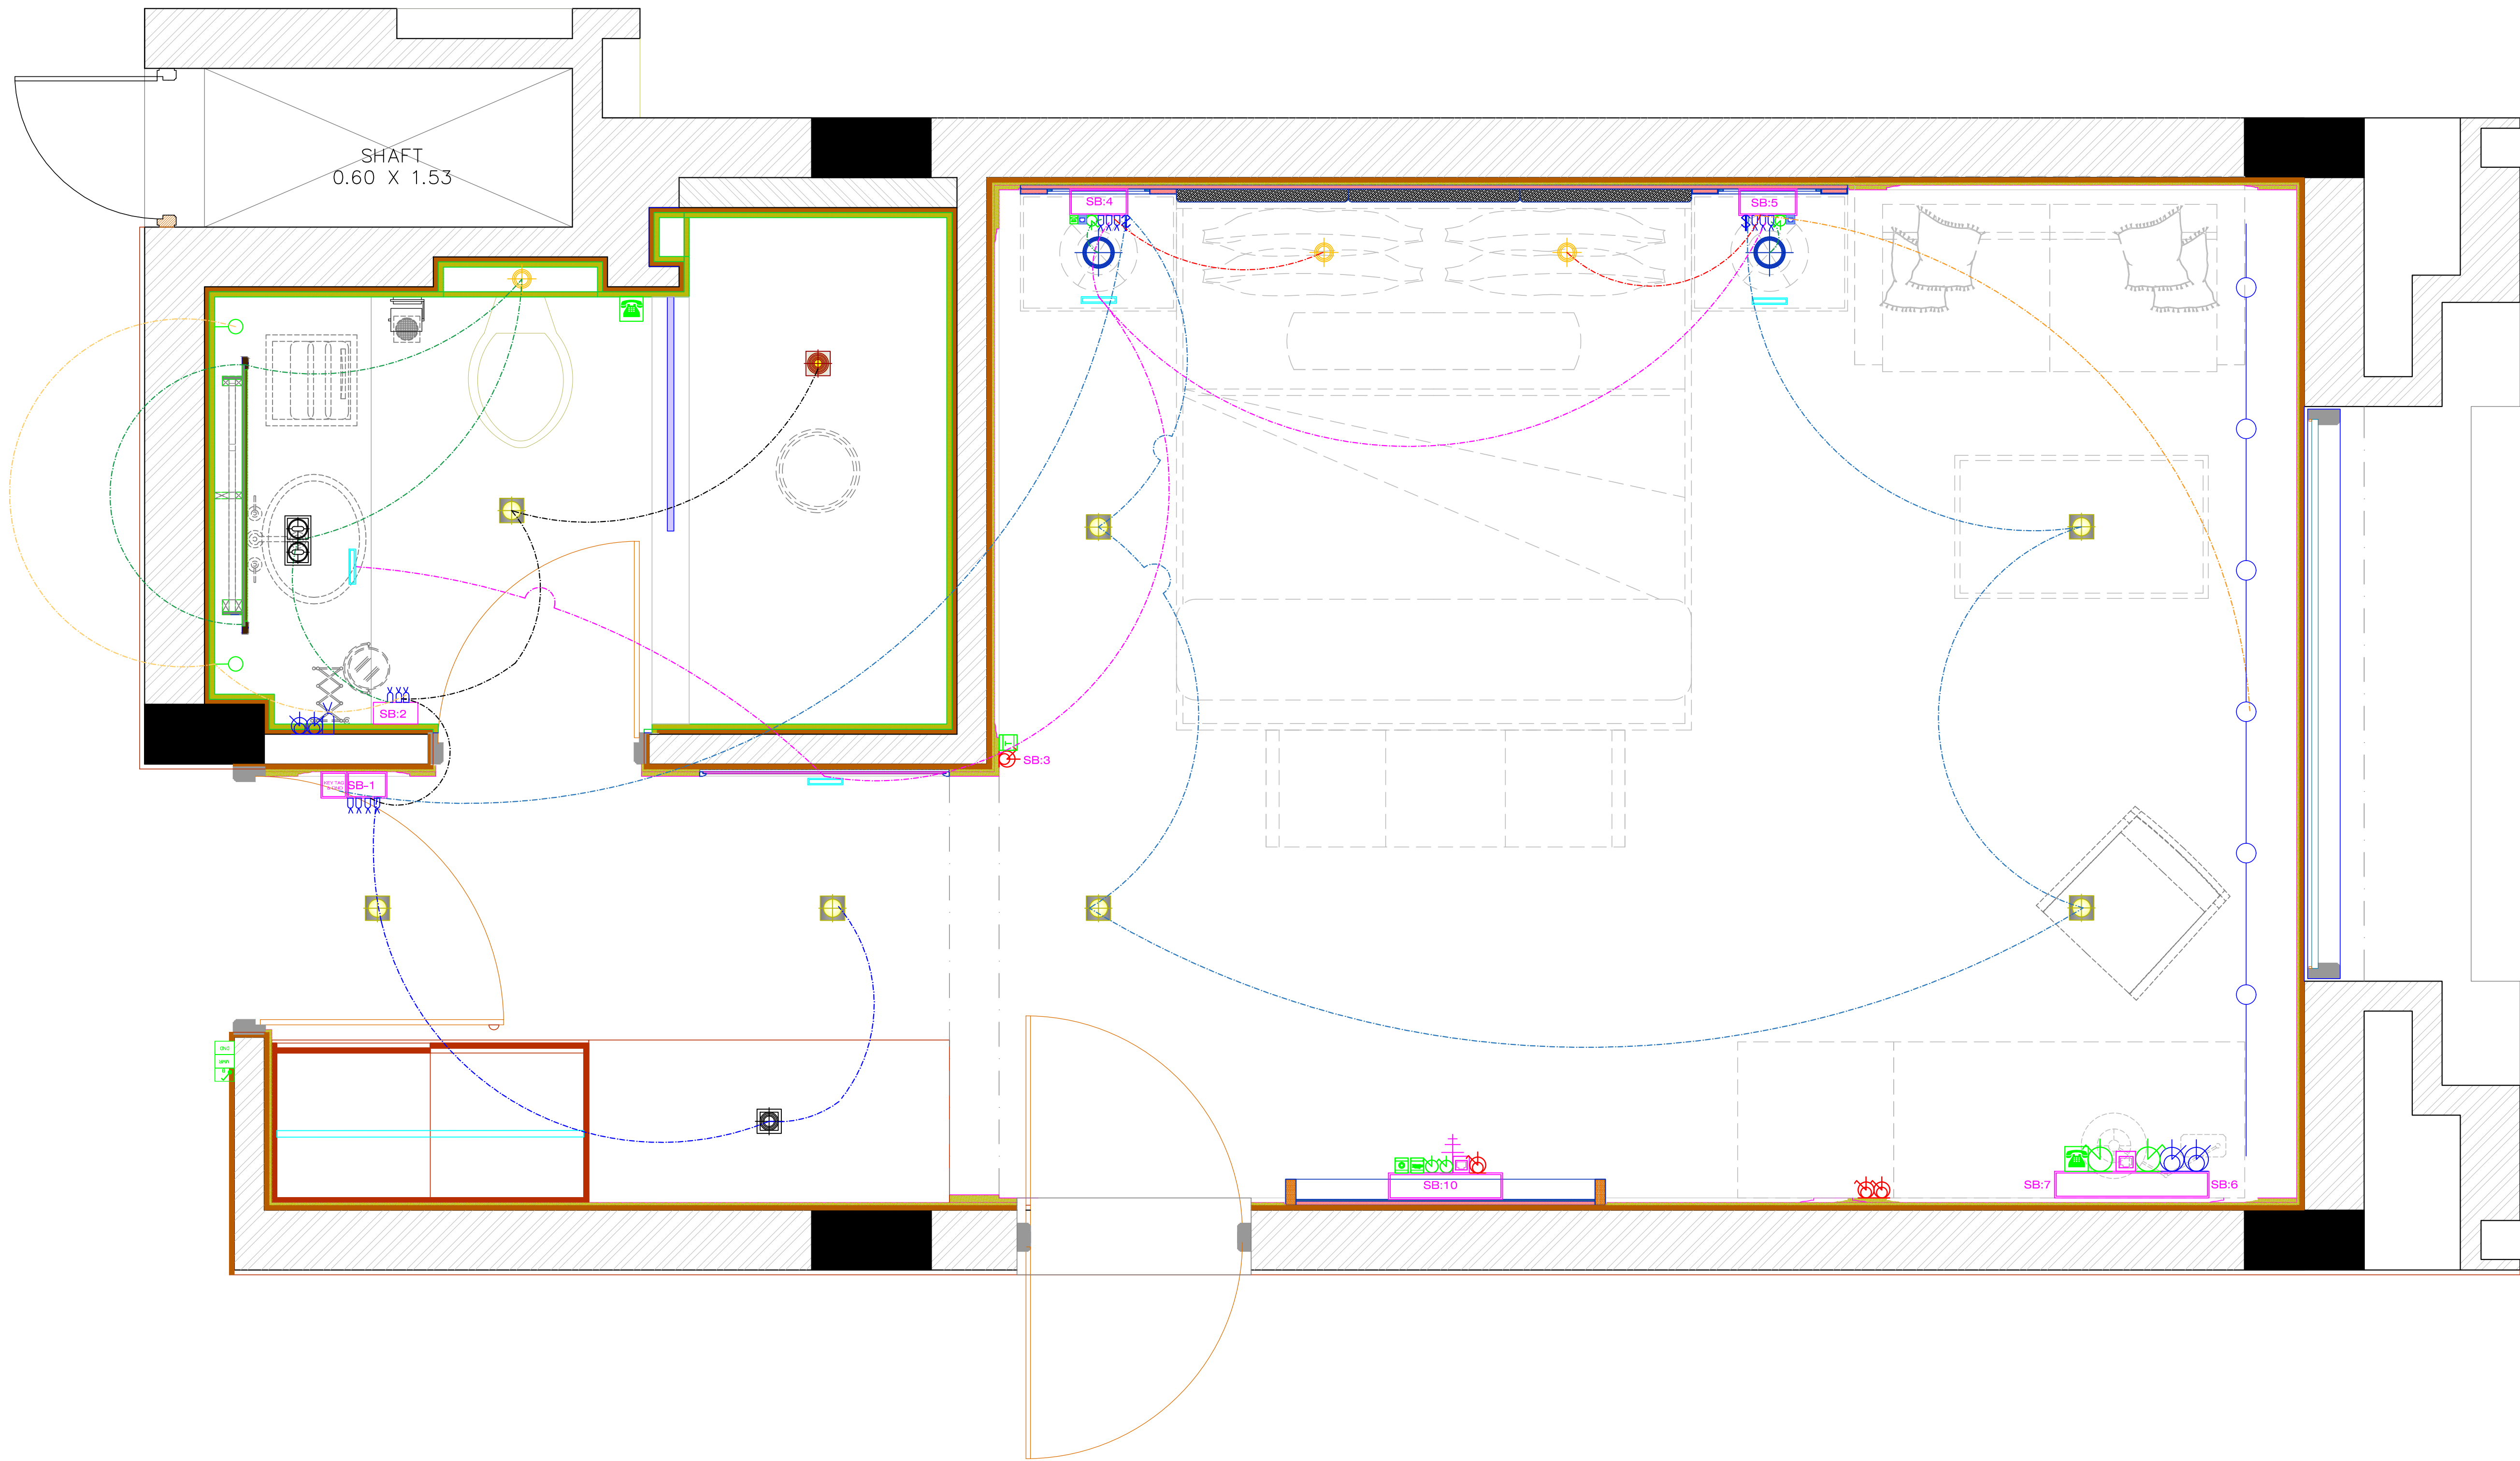

BASEMENT FLOOR
ROOM NO.
B2-B10,B12,B13,B15,B17,B20
GROUND FLOOR
ROOM NO.
1-10,12,13,15,17,20,21,23,25,27,29
1ST FLOOR
ROOM NO.
F2-F10,F12,F13,F15,F17,F20,F21,F27,F29

SR. NO.	SYMBOL	DESCRIPTION
1		INTERNATIONAL SOCKET
2		6 AMP SWITCH SOCKET
3		DATA POINT
4		TELEPHONE
5		IPTV
6		16-AMP SWITCH SOCKET
7		DND/MMR/ BELL
8		USB
9		RJ -6
10		RJ -45
11		THERMOSTAT
12		WALL SCONS
13		DISTRIBUTION BOX

ARCHITECT:
RAVI KUMAR GUPTA
CA/83/7739
L-1, KRISHNA MARG, C- SCHEME,
JAIPUR (302001), RAJASTHAN,PH.0141-2360825
E:raharchitect_neeravgupta@yahoo.com

PROJECT:
RESORTS OF MAKERS
CHAMBER

LOCATION:
JAIPUR

DRAWING TITLE :
GUEST ROOM TYPE -1
WIRE DIAGRAM

DRAWN BY:	SCALE:	DATE:	NORTH:
DEEPIKA	N.T.S	12-12-19	

NEERAV
GUPTA

G/R/M/E/4

NOTE:
THE COPYRIGHT AND PROPERTY OF THIS DESIGN AND DRAWING BELONGS TO
D. RAVI KUMAR GUPTA. IT MUST NOT BE COPIED OR REPRODUCED IN ANY
MANNER
WITHOUT THEIR WRITTEN CONSENT. A LEGAL ACTION AS PER LAW MAY BE
INITIATED AGAINST THE OFFENDER.