


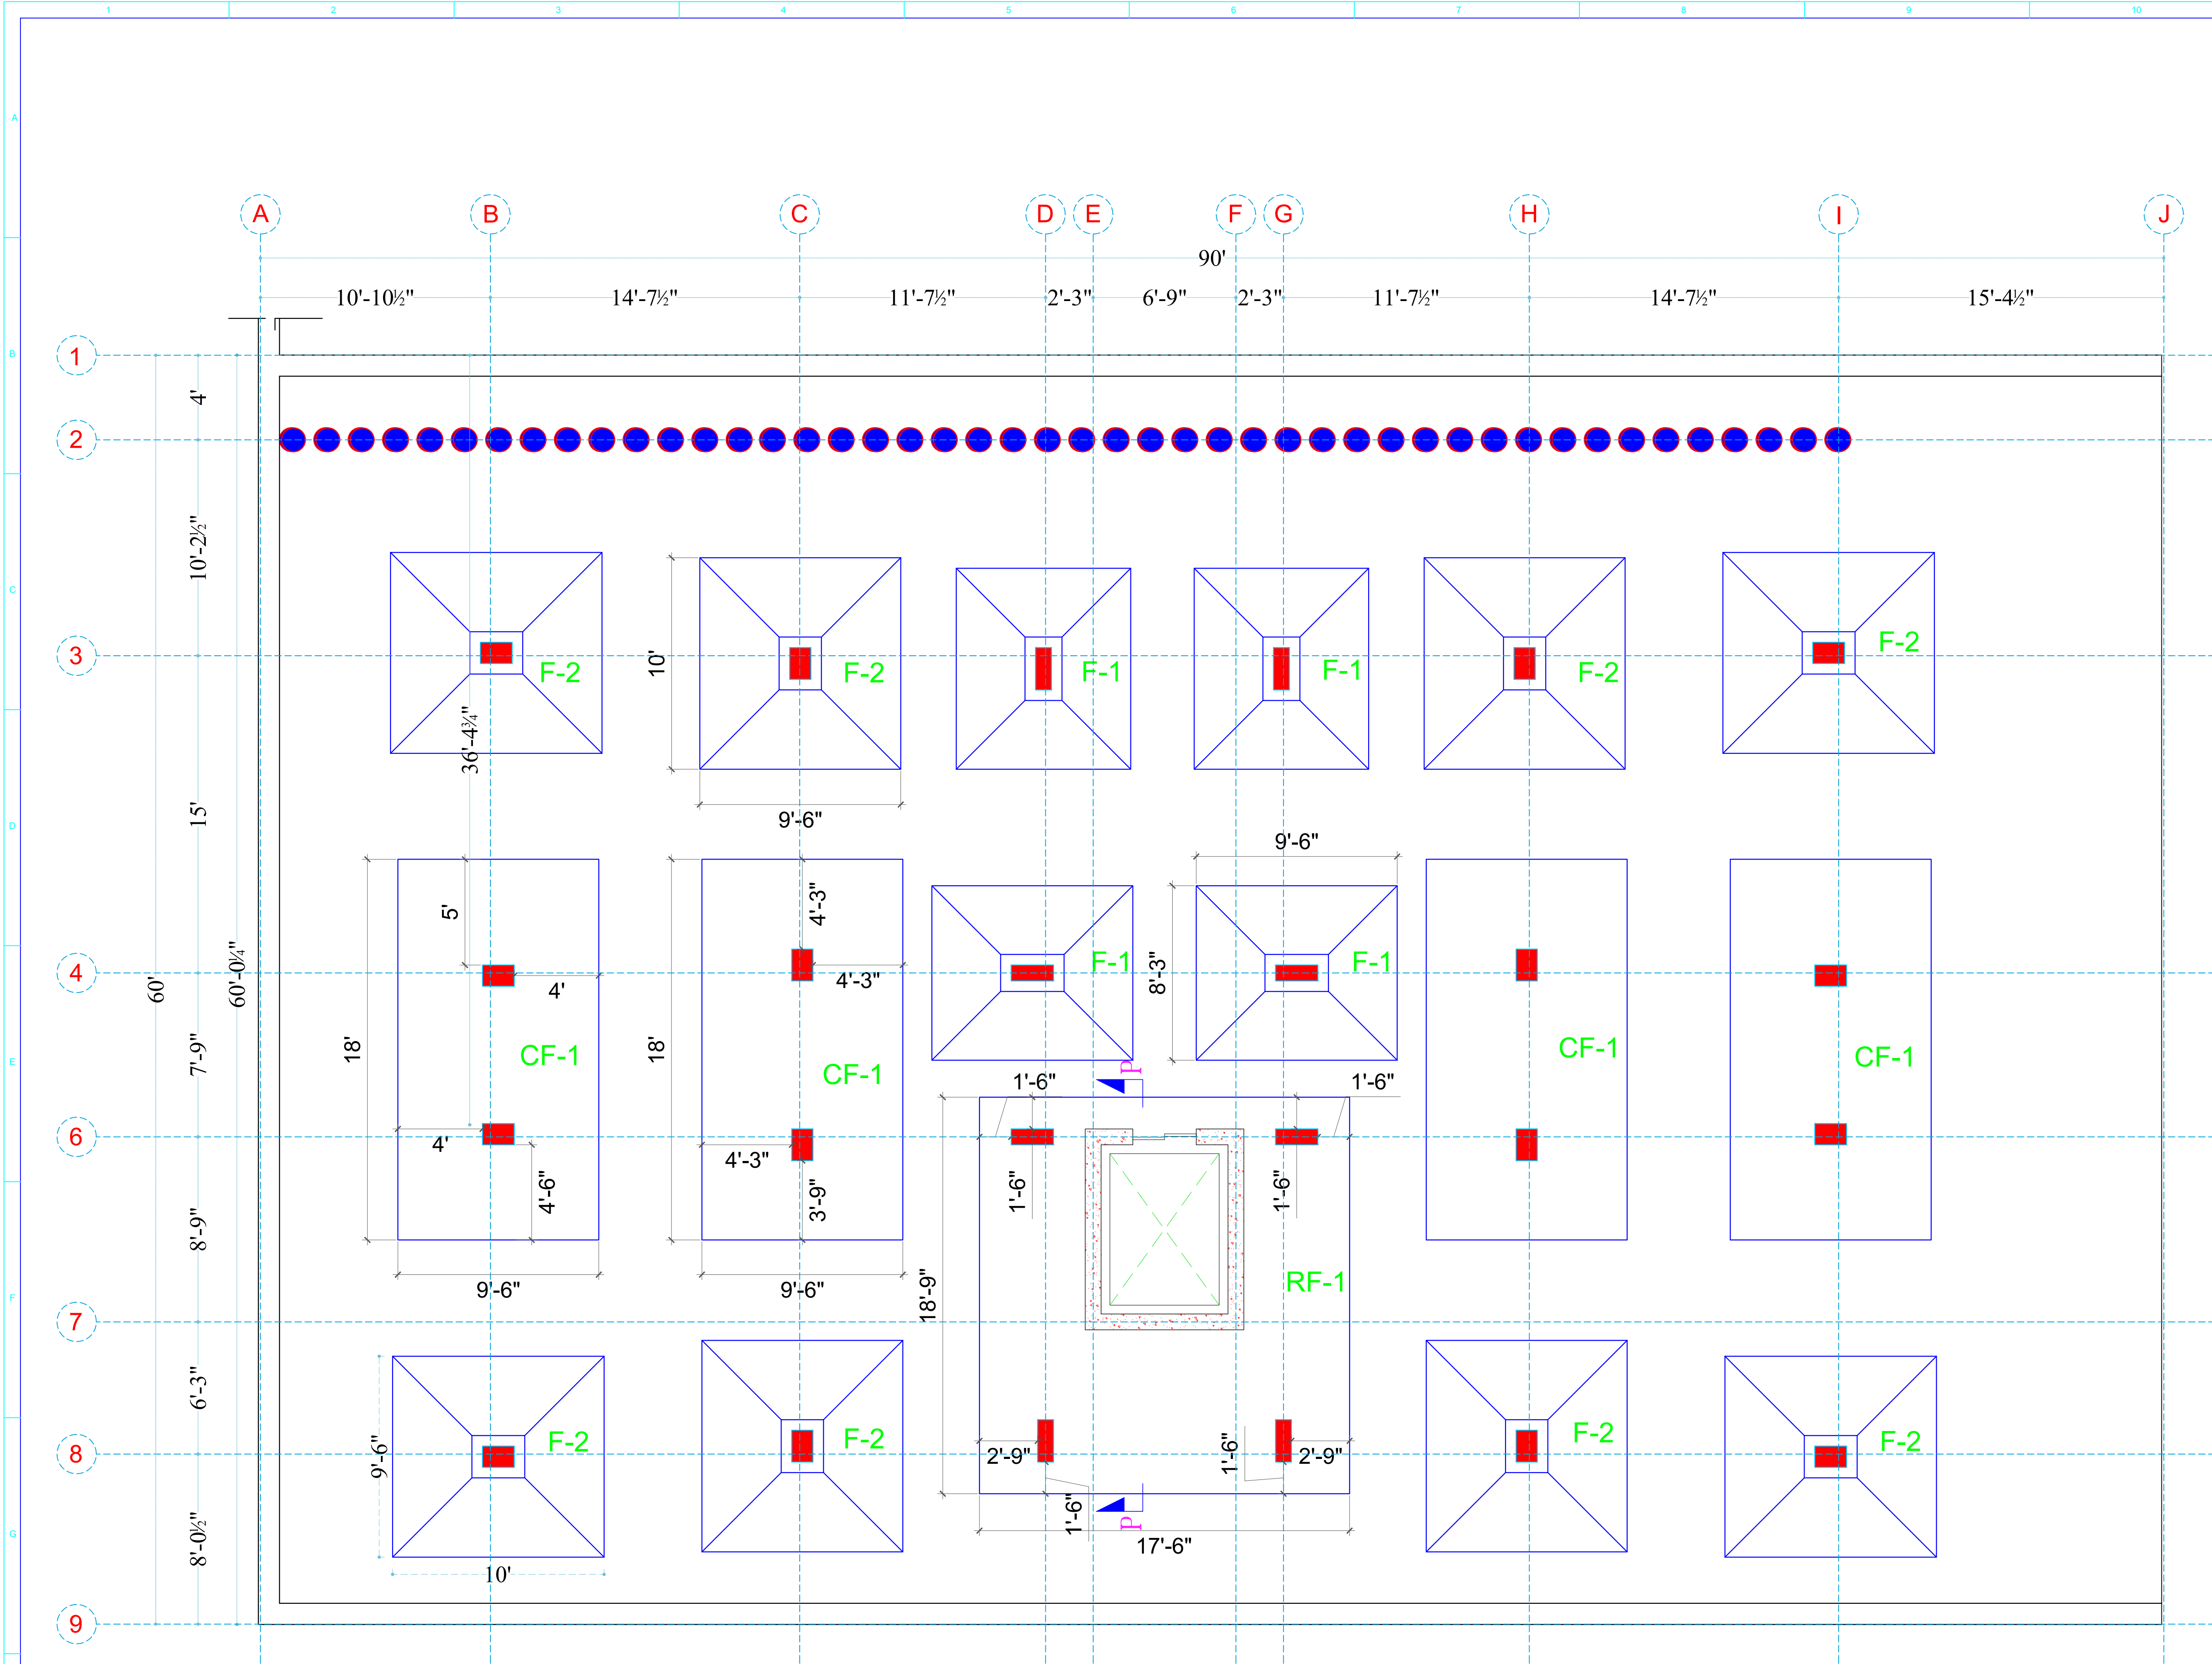

FOUNDATONN LAYOUT PLAN

DO NOT SCALE. ASK, IF IN DOUBT

NOTES:-

1. ALL DIMENSIONS ARE IN FEET-INCHES (U.N.O)
2. CONCRETE GRADE M25 SHALL BE USED FOR ALL RCC WORK (U.N.O)
3. READ THIS DRG. IN CONJ. WITH ARCHITECTURAL DRG.
4. ALL REINFORCEMENT STEEL BARS SHALL BE H.Y.S.D BARS OF GRADE Fe:500D CONFORMING TO I.S 1786 LAT.
5. MINIMUM LAP LENGTH OF BARS SHALL BE 50x D. LAPS IN BARS SHALL BE STAGGERED SUCH THAT NOT MORE THAN 50/ OF BARS ARE LAPPED AT ANY ONE SECTION.
6. CLEAR COVER TO MAIN REINFORCEMENTS SHALL BE AS FOLLOWS:-
  - a) FOUNDATION : 2" = 50 mm
  - b) COLUMNS : 1.5" = 40 mm
  - c) BEAMS : 1" = 25 mm
7. SAFE BEARING CAPACITY OF SOIL HAS BEEN TAKEN AS 12.5 TON/SQM AT SPECIFIED DEPTH AS/ARCH.
8. FOUNDATION HAS BEEN DESIGNED AS/ ARCH.
9. DO NOT SCALE THE DRG. READ ONLY WRITTEN DIMENSION.
10. ALL WALLS EQ TO OR MORE THAN 9" THK IN ARC PLAN MAY BE CONSIDERED AS LOAD BEARING WALL.

ALL  
RCC  
M-25

| REVI. NO. | REVISION DATE | REVISED ITEMS |
|-----------|---------------|---------------|
|           |               |               |
|           |               |               |
PROJECT

HOTEL AT CLARKS AMER  
AT JAIPUR (RAJ.)

STR.CONSULTANT :



**BANSAL & ASSOCIATES**  
(CONSULTING STRUCTURAL ENGINEERS)  
263/842, SECTOR-26  
PRATAP NAGAR, JAIPUR(RAJ.)-302033  
TEL/FAX : 0141-5145778  
(M) : +91-9166874068  
Email : bansalpank@gmail.com

ARCHITECTS

**NEERAV GUPTA**

CA/2009/44766  
L-1, KRISHNA MARG, C- SCHEME,  
JAIPUR (302001), RAJASTHAN.PH.0141-2360825  
E-Mail-architect\_neeravgupta@yahoo.com

TITLE

FOUNDATION & COLUMN DETAIL

|           |            |
|-----------|------------|
| DRAWN BY  | VSB        |
| CHKD. BY  | P.B.       |
| SCALE     | AS SHOWN   |
| DATE      | 08.03.2018 |
| DRG. TYPE | WORKING    |
| JOB CODE  |            |

|             |          |
|-------------|----------|
| PROJECT NO. | REVISION |
| 187/18      | R0       |

DRAWING NO.:-

F-01 OF 02