


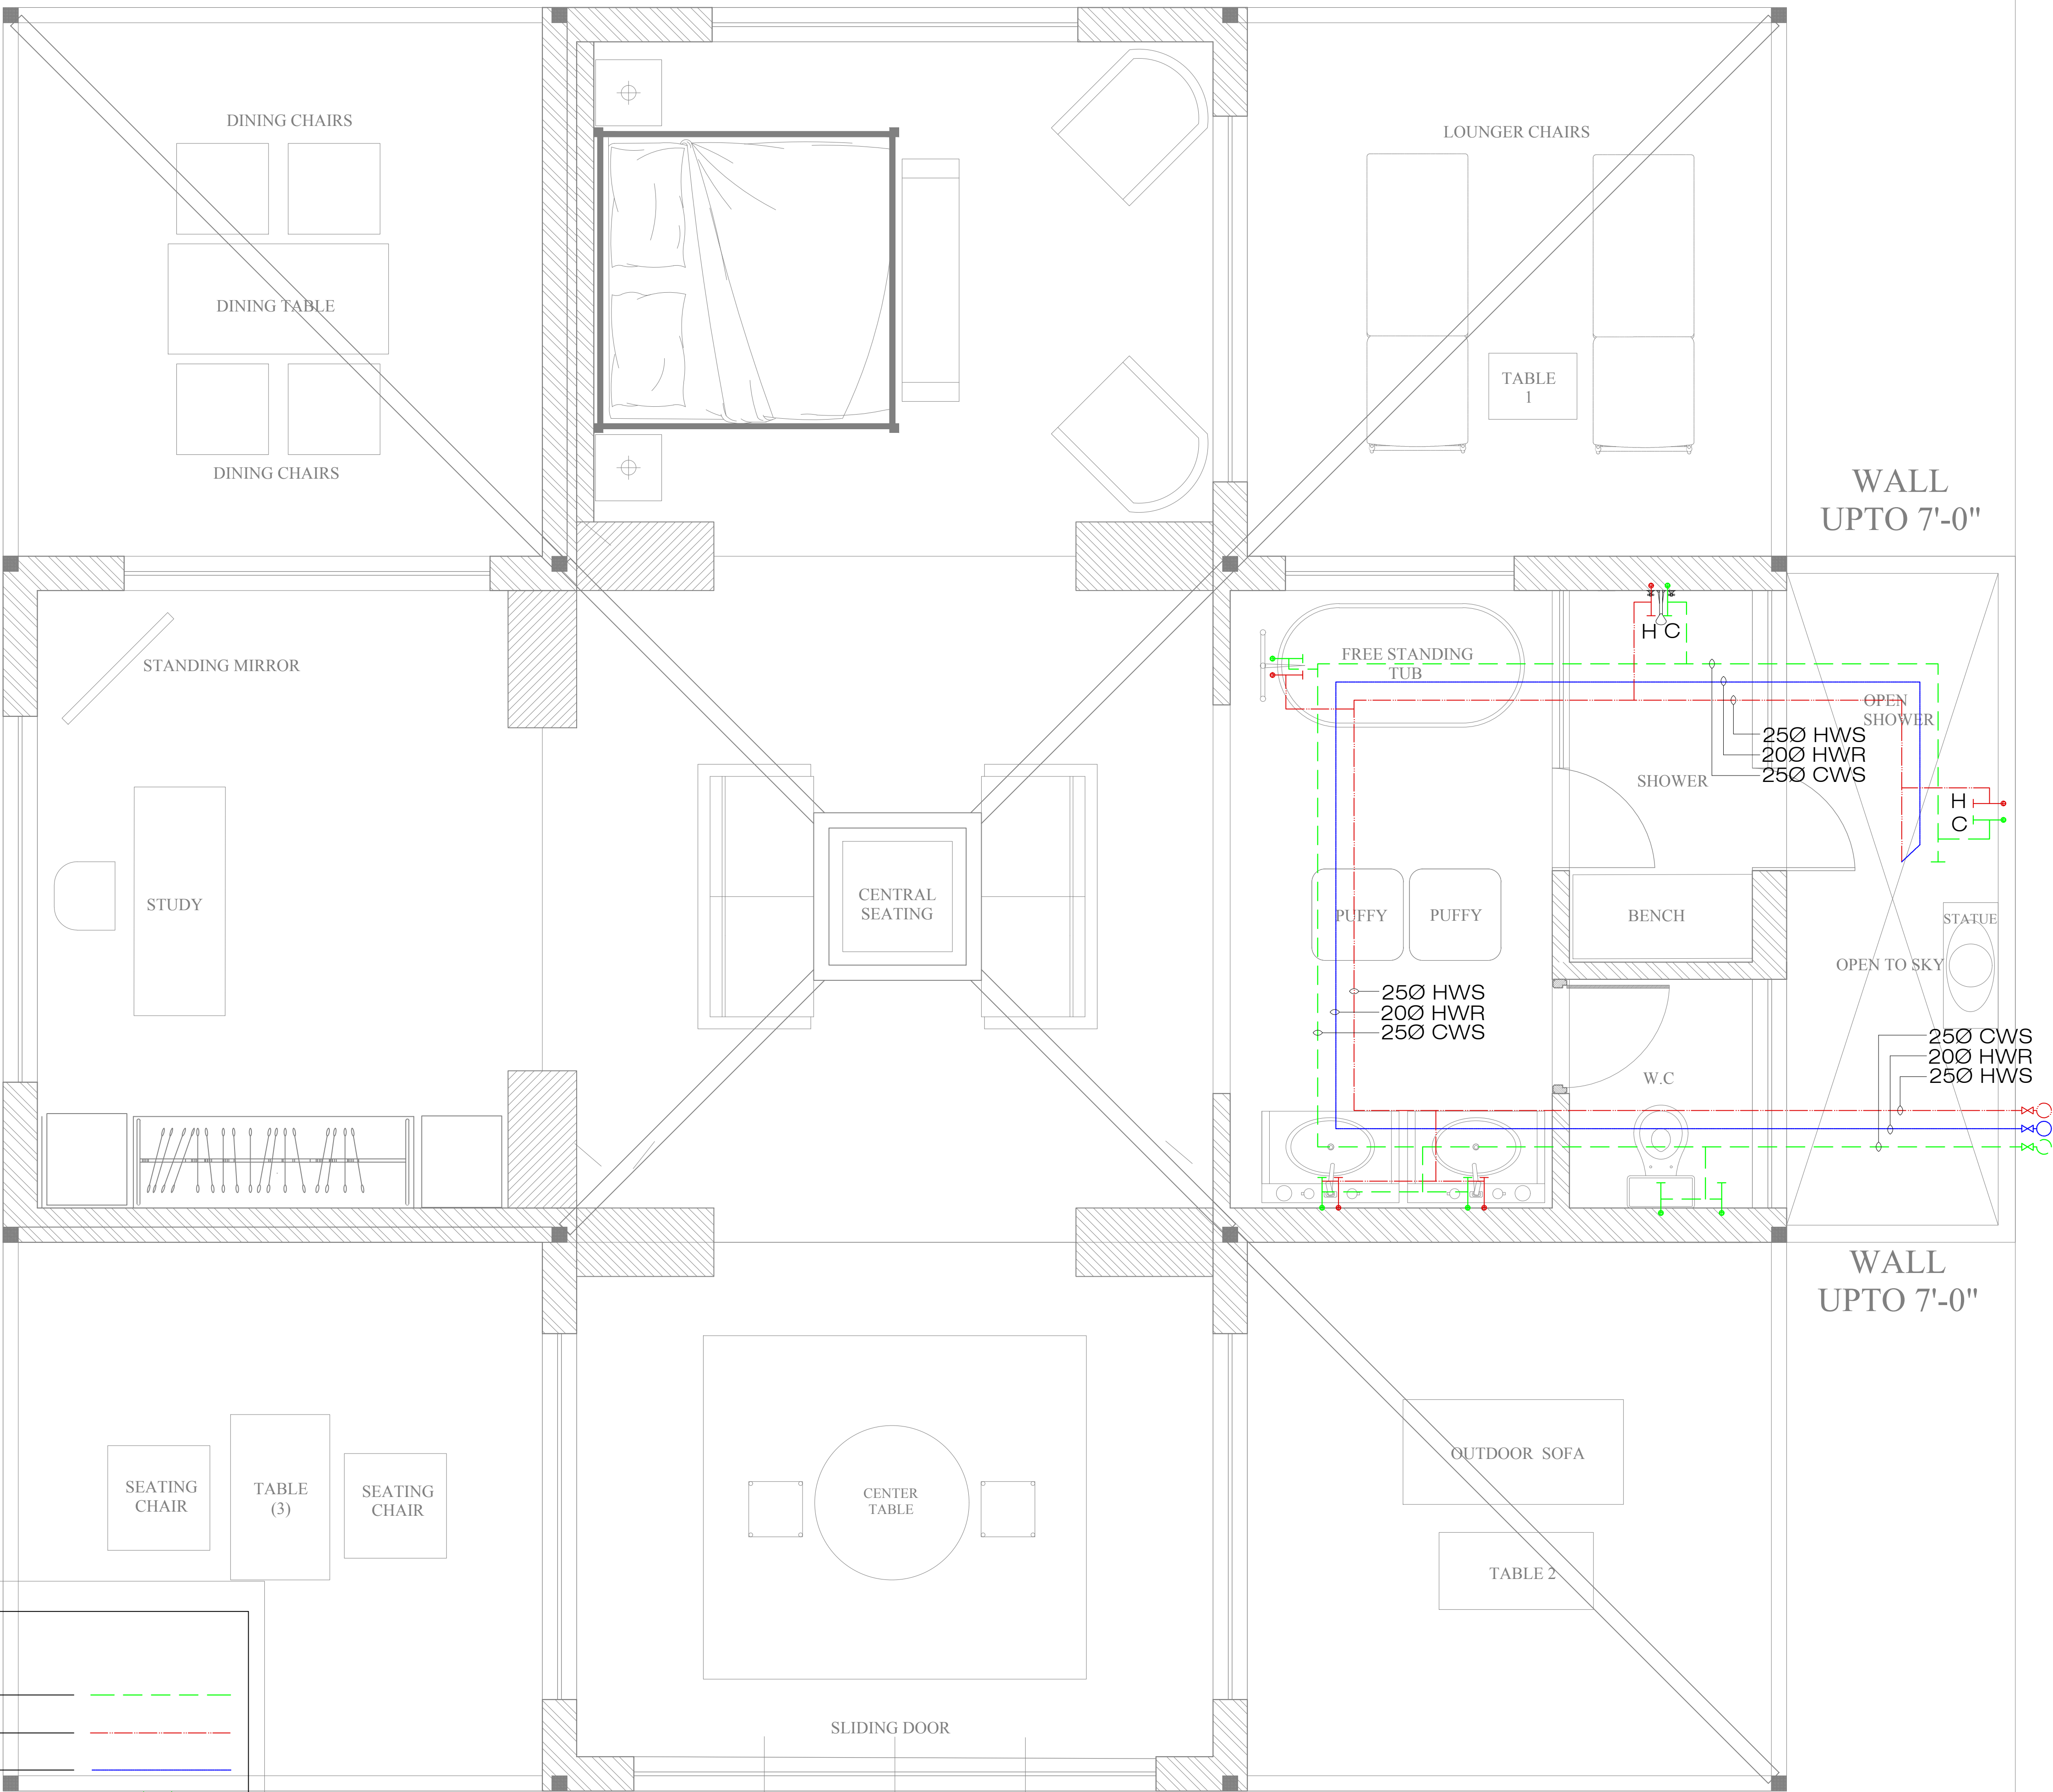

LEGEND:-

1. COLD WATER SUPPLY PIPE (CWS)	—	—
2. HOT WATER SUPPLY PIPE (HWS)	—	—
3. HOT WATER RETURN PIPE (HWR)	—	—
4. ISOLATING VALVE	—	—

CLARKS JAWAI

ARCHITECTS
NEERAV GUPTA
L-1, KRISHNA MARG, C- SCHEME,
JAIPUR (302001), RAJASTHAN.
PH.0141-2360825
E-Mail- architect_neeravgupta@yahoo.com

**TENT TYPICAL PLUMBING
WATER SUPPLY LAYOUT**

SCALE: N.T.S.
PROJECT NO:45
DRAWING NO:
NG/C/PLU.01A
REVISION NO:
20.06.2019

SAN ENGINEERS & CONSULTANTS
G-2, 1035, CHITRAKOOT SCHEME, NEAR PRATAP STADIUM,
VAISHALI NAGAR, BESIDE TAGORE FOUNDATION SCHOOL,
JAIPUR-302021, +91-141-402851
E-mail: info@sanexpx.com