


ADVANCE COPY

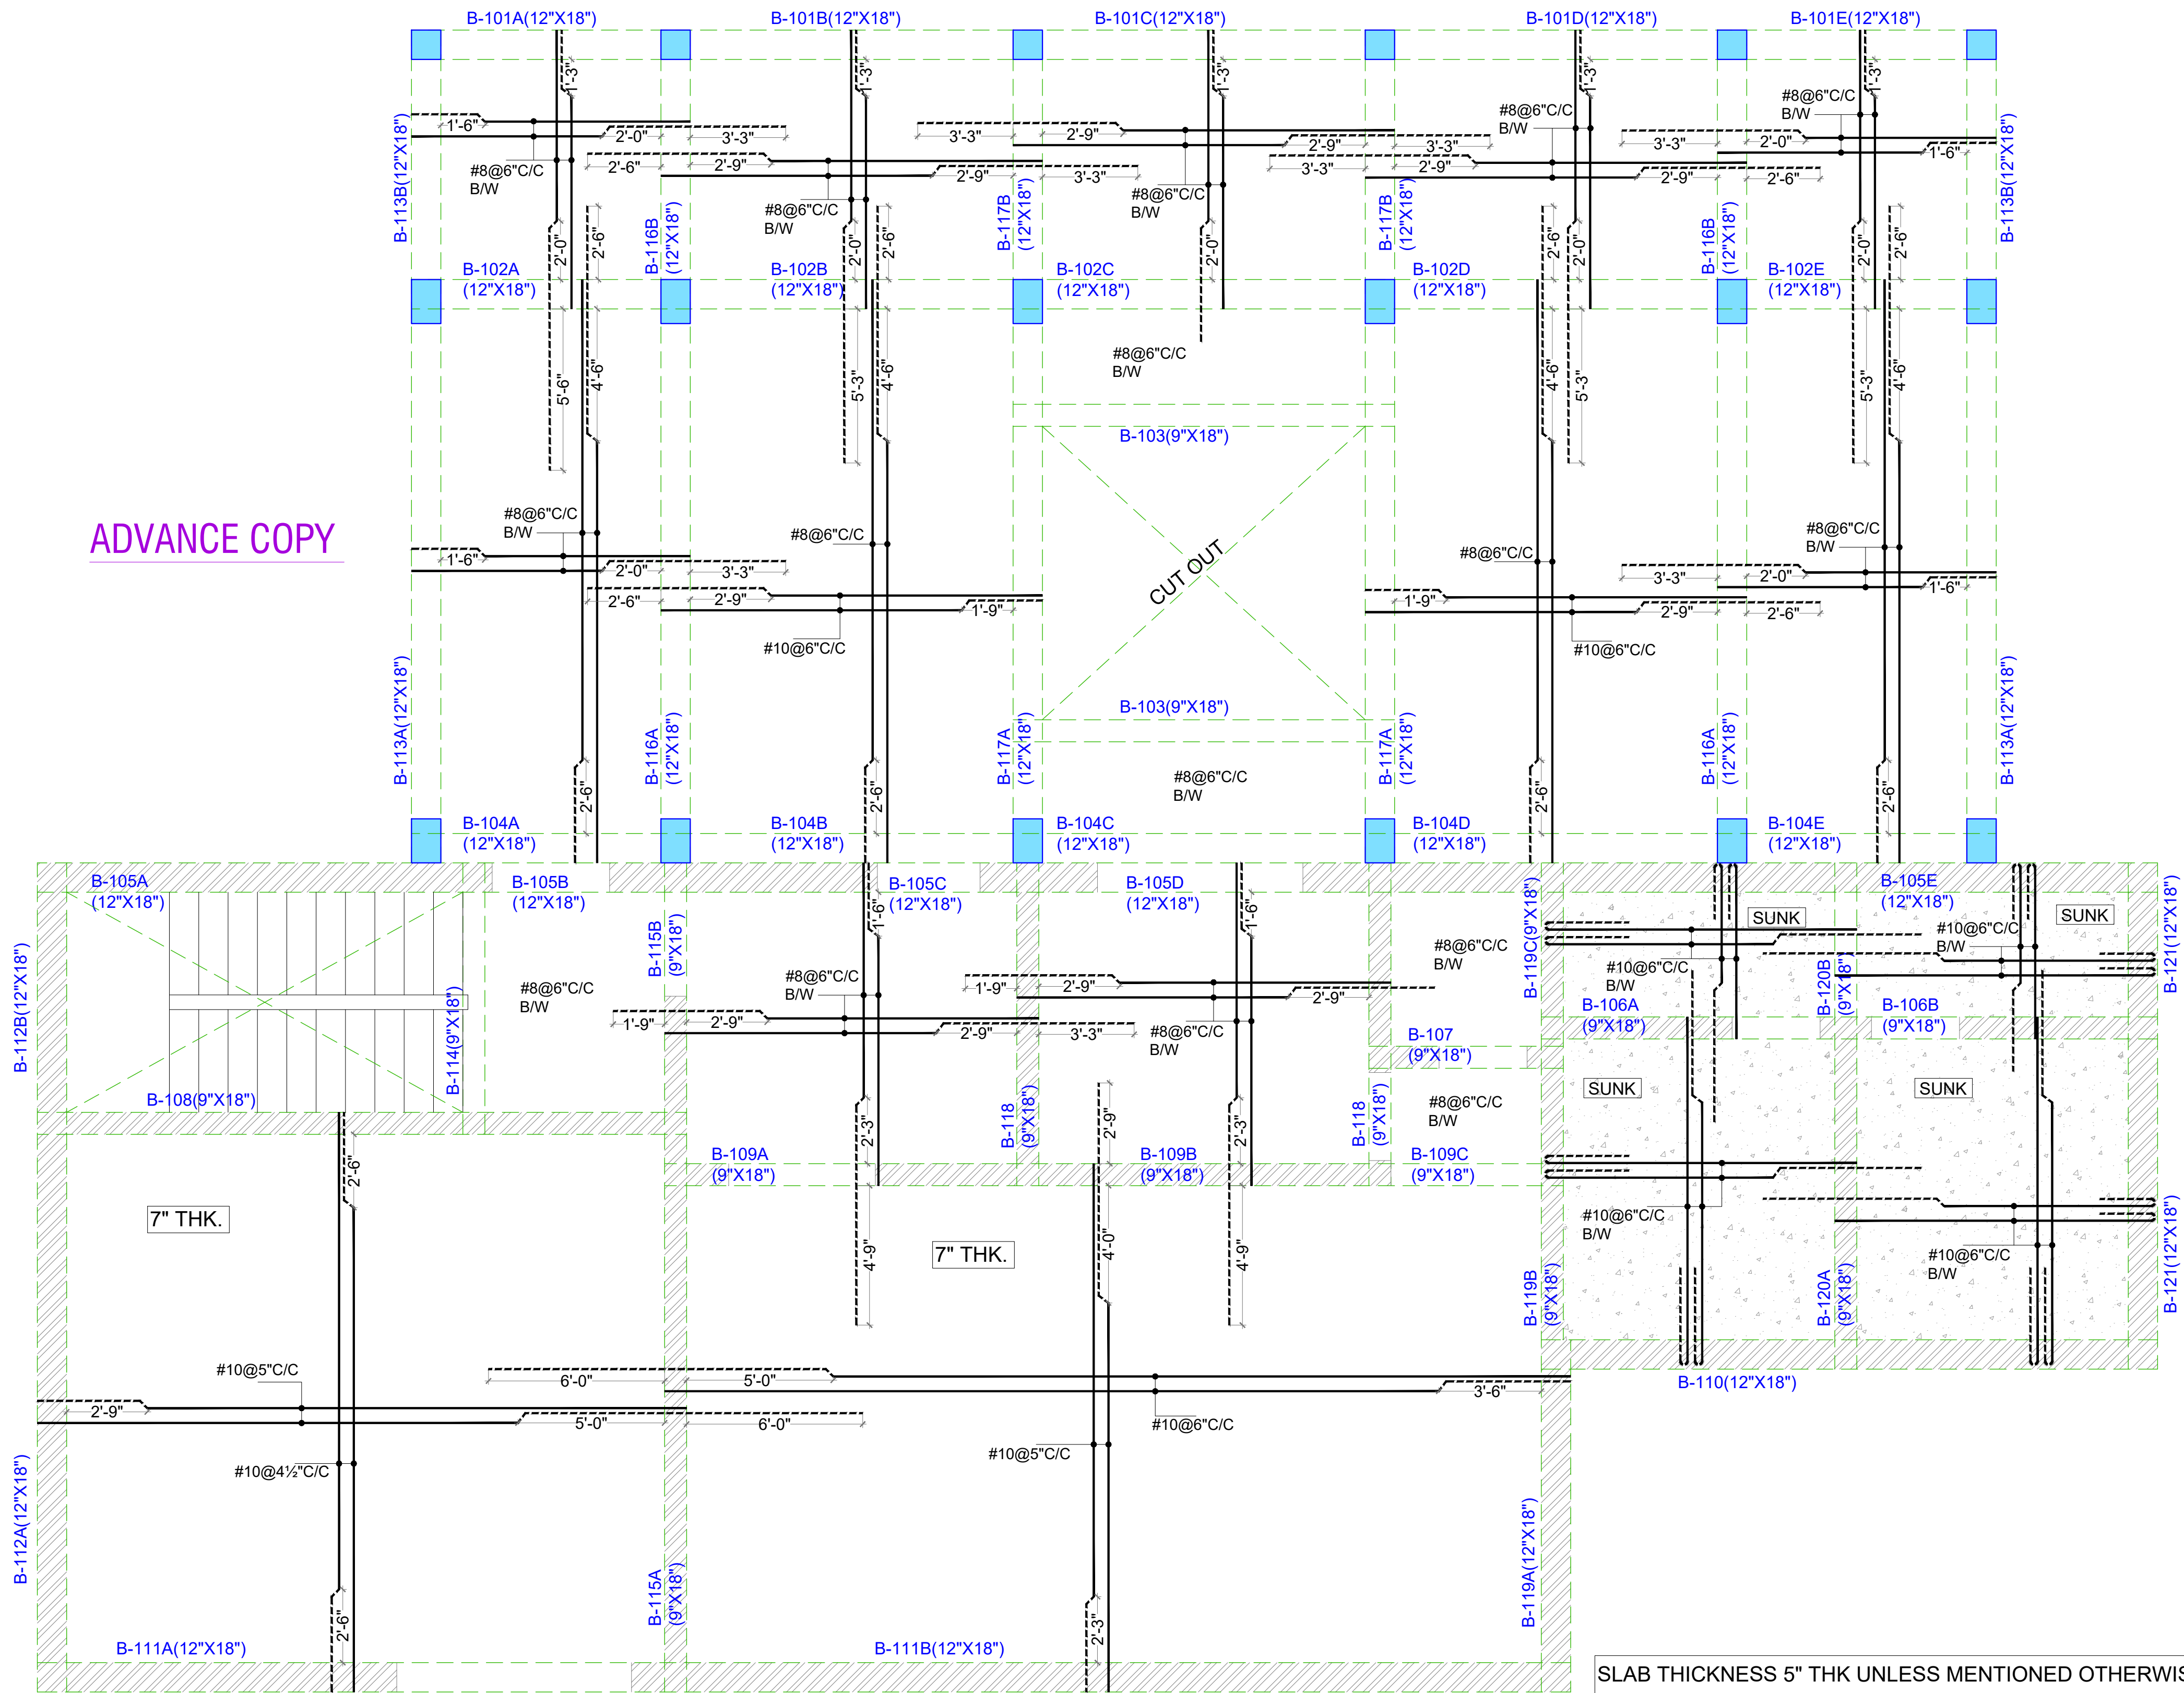

ISSUED TO	ISSUED TO	ISSUED TO	REVISION	DATE	REVISION

FILE LOCATION

PROJECT:
CLARK JAWAI KOTHAR, PALI
DRAWING TITLE:
GROUND FLOOR ROOF DETAIL

ARCHITECTS:
NEERAV GUPTA
STRUCTURAL CONS.
SANRACHNA S-4 LAMBA BARUAJAPUR PLOT-5799AKHAKH E-mail: sanrachna6665@gmail.com

CADD DEVELOPED:	DRAWING NO.	DATE:
SHIV		03/07/2019
SCALE		

MARKS:

NOTES:
* PLEASE DO NOT SCALE ANY DRAWING, ONLY WRITTEN DIMENSIONS ARE TO BE FOLLOWED.
* ALL SETTINGS OUT COLUMNS, WALLS, DIMENSION AND LEVELS SHALL BE READ IN CONSTRUCTION
* WITH STRUCTURAL AND MBE DRAWINGS
* FOR ALL OPENINGS, CUTOUTS, DROPS, SUNKS, PITS, PLEASE REFER CONSULTANTS DRAWINGS TO BE CONFIRMED BY ARCHITECTS' ENGINEER INCHARGE

REVISION:	REV.	DATE	DESCRIPTION

PROJECT:
CLARK JAWAI
KOTHAR, PALI

ARCHITECT:
NEERAV GUPTA
CA/2009/44766
L-1, KRISHNA MARG, C- SCHEME,
JAIPUR (302001), RAJASTHAN.
PH.0141-2360825 E-Mail-ravigupta_15@yahoo.com

DRAWING TITLE:
GROUND FLOOR ROOF DETAIL

DRAWN BY:	SCALE:	DATE:
RISHABH	NTS	8/07/2019
CHECKED BY:	NORTH:	DRAWING NO.:
NEERAV		9