


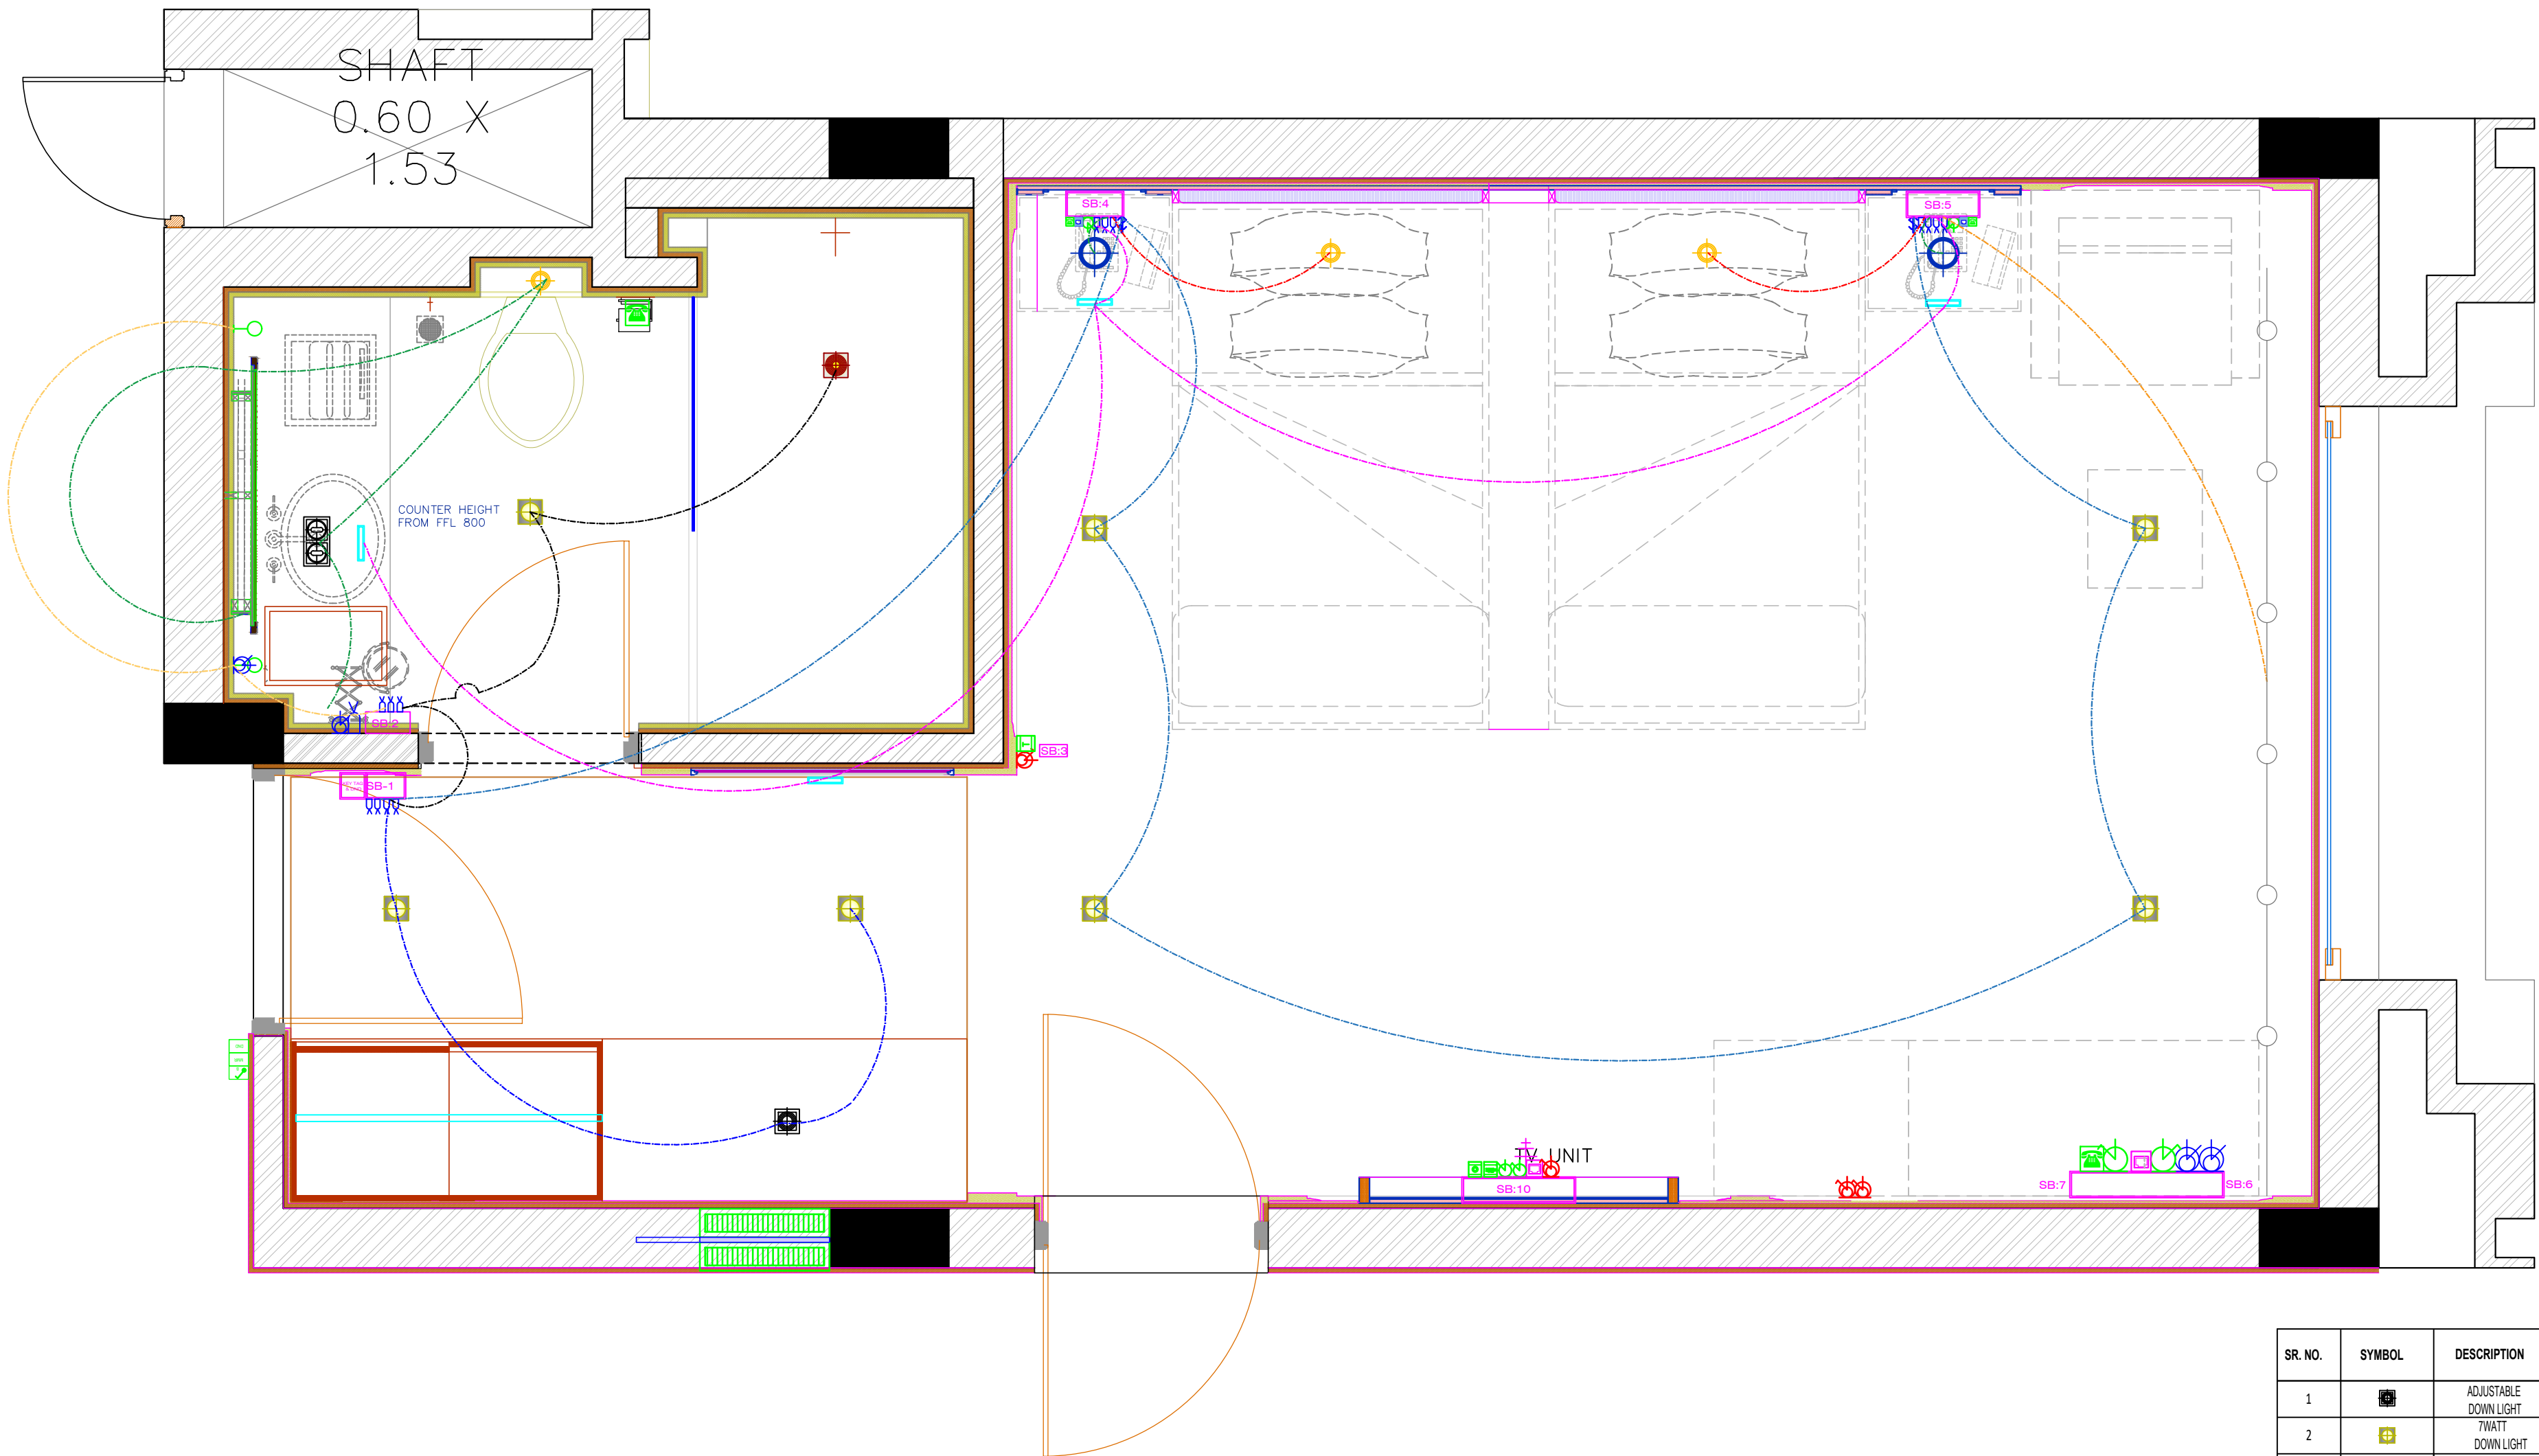

SR. NO.	SYMBOL	DESCRIPTION
1		INTERNATIONAL SOCKET
2		6 AMP SWITCH SOCKET
3		DATA POINT
4		TELEPHONE
5		IPTV
6		16-AMP SWITCH SOCKET
7		DNDMMR/ BELL
8		USB
9		RJ-6
10		RJ-45
11		THERMOSTAT
12		NIGHT LAMP
13		ENERGY SAVING UNIT
14		LIGHTING & POWER DISTRIBUTION BOARD

RAVI KUMAR GUPTA
CA/83/7739
L-1, KRISHNA MARG, C- SCHEME,
JAIPUR (302001), RAJASTHAN.PH.0141-2360825
E-Mail: architect_raavi@yahoo.com

RESORTS OF MAKERS
CHAMBER

JAIPUR

DRAWING TITLE :

TWIN ROOM TYPE1
WIRE DIAGRAM

DRAWN BY: DEEPIKA	SCALE: N.T.S	DATE: 02-01-20	NORTH:
-----------------------------	------------------------	--------------------------	--------

CHECKED BY: NEERAV GUPTA	DRAWING NO. G/TWR/H/E/4
------------------------------------	-----------------------------------

THE COPYRIGHT AND PROPERTY OF THIS DESIGN AND DRAWING BELONGS TO:
RAVI KUMAR GUPTA. IT MUST NOT BE COPIED OR REPRODUCED IN ANY MANNER
WITHOUT THEIR WRITTEN CONSENT. A LEGAL ACTION AS PER LAW MAY BE
INITIATED AGAINST THE OFFENDER.

SR. NO.	SYMBOL	DESCRIPTION
1		ADJUSTABLE DOWN LIGHT 7WATT
2		ADJUSTABLE PIN SPOT
3		HANGING LIGHT
4		IP 65 RATED DOWN LIGHT
5		ADJUSTABLE DUAL WALL WASHER
6		SPRINKLER
7		VOICE ANNOUNCEMENT
8		SMOKE DETECTOR