


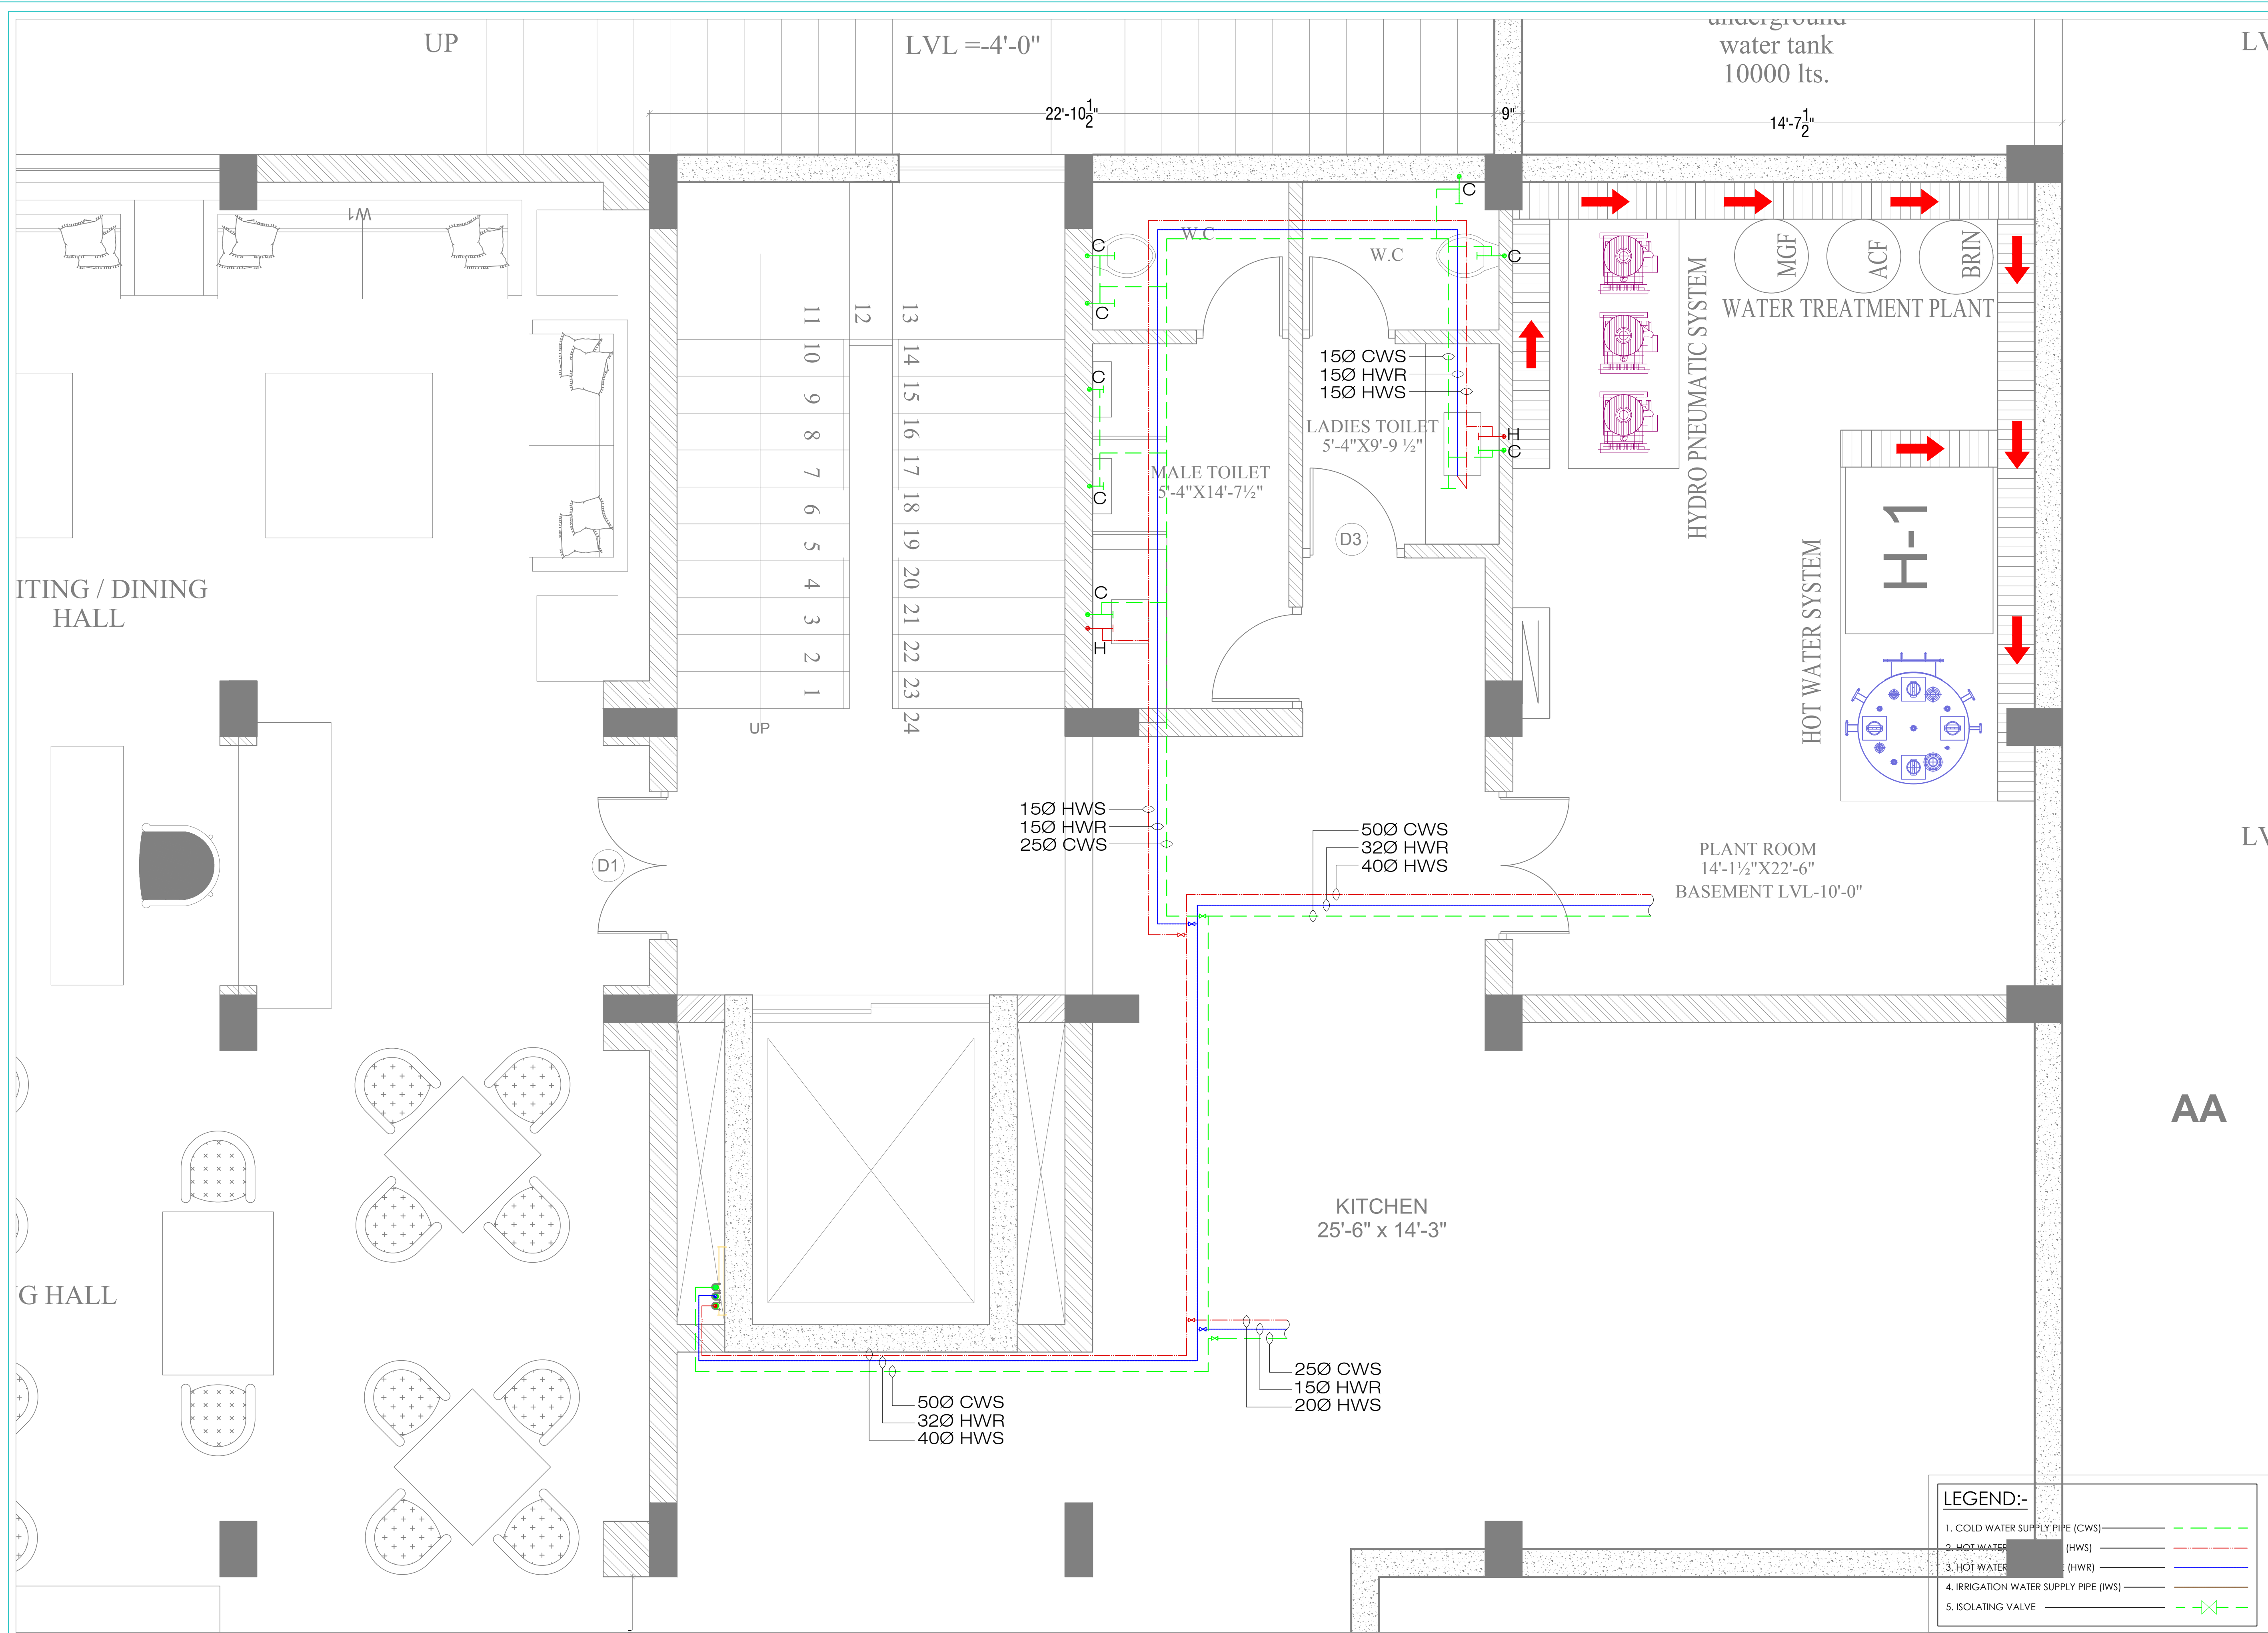

HOTEL CLARKS,
JAIPUR

ARCHITECTS
NEERAV GUPTA
L-1, KRISHNA MARG, C- SCHEME,
JAIPUR (302001), RAJASTHAN.
PH.0141-2360825
E-Mail- architect_neeravgupta@yahoo.com

**BASEMENT FLOOR
PLUMBING WATER SUPPLY
LAYOUT**

SCALE: N.T.S.

PROJECT NO-42
DRAWING NO:
NGHC/PLU/01A
REVISION NO:
12.02.2019

SAN ENGINEERS & CONSULTANTS
G-2, 1055, CHITRAKOOT SCHEME, NEAR PRATAP STADIUM,
OPPPOSITE TAGORE FOUNDATION SCHOOL, VAISHALI NAGAR,
JAIPUR-302015
E-mail- info@sancpl.com

LEGEND:-

- 1. COLD WATER SUPPLY PIPE (CWS) ————
- 2. HOT WATER SUPPLY PIPE (HWS) ————
- 3. HOT WATER SUPPLY PIPE (HWR) ————
- 4. IRRIGATION WATER SUPPLY PIPE (IWS) ————
- 5. ISOLATING VALVE ————