



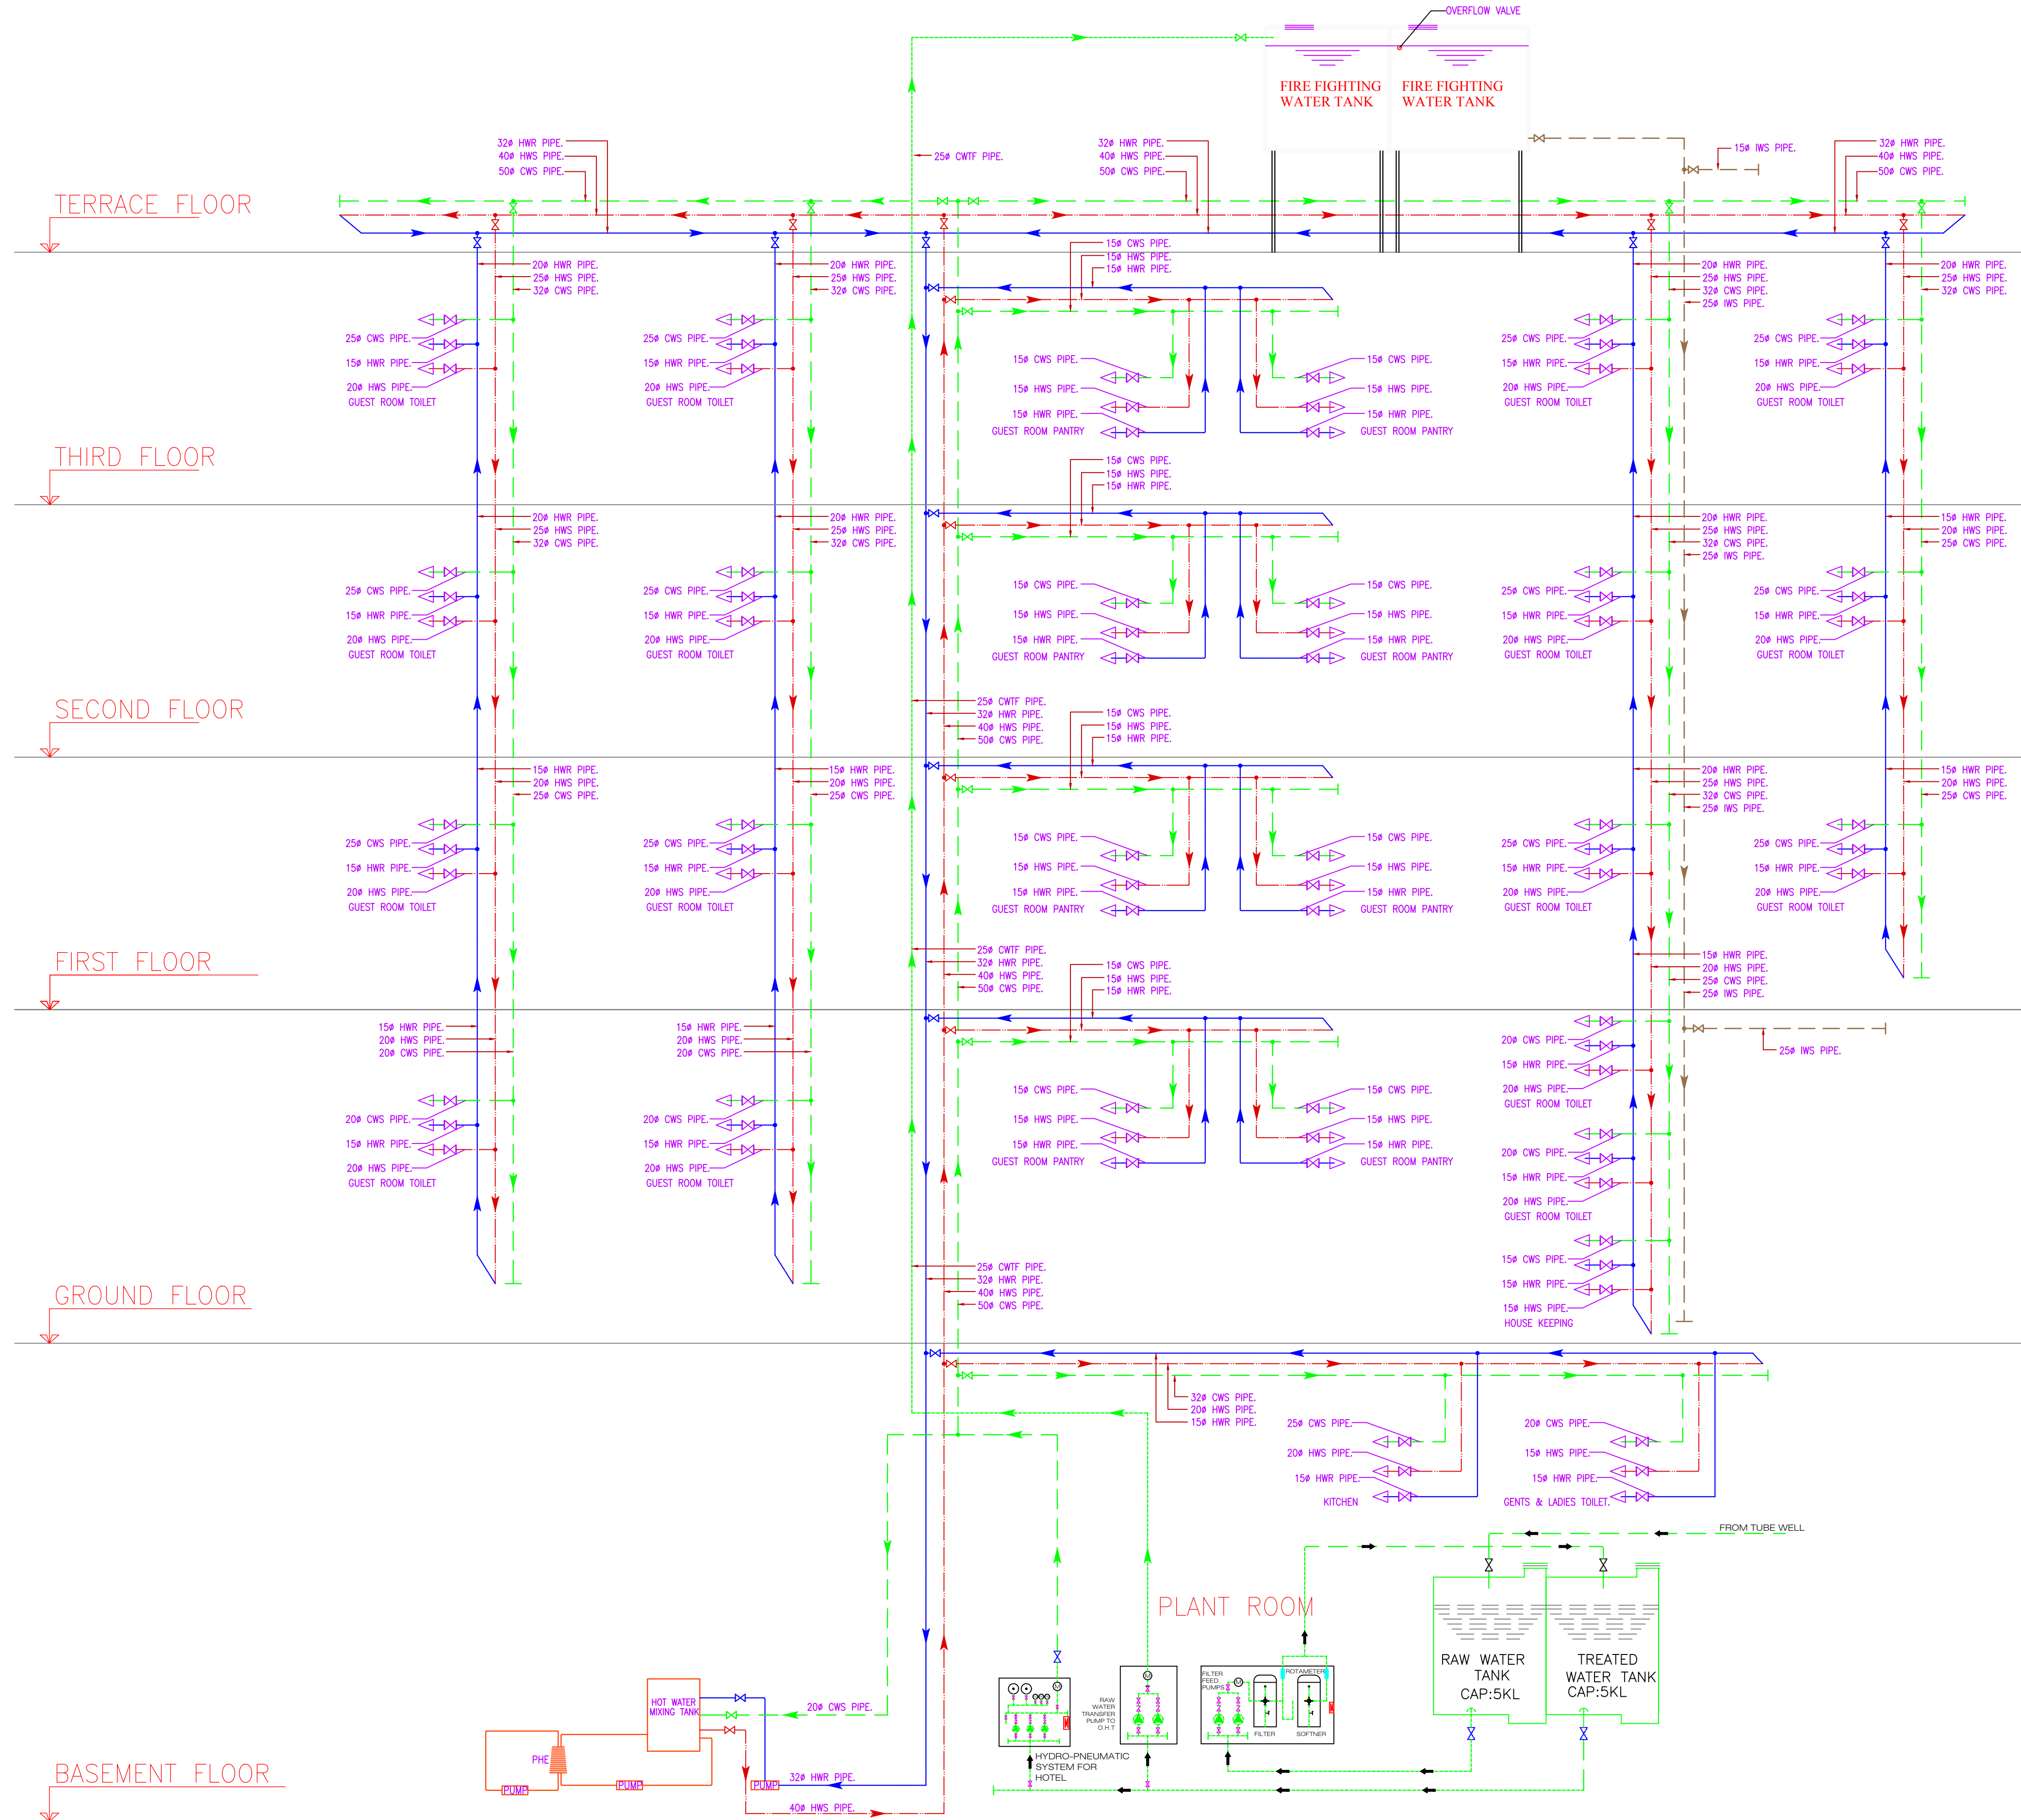

LEGEND:-

1. COLD WATER SUPPLY PIPE (CWS) ————
2. HOT WATER SUPPLY PIPE (HWS) ————
3. HOT WATER RETURN PIPE (HWR) ————
4. IRRIGATION WATER SUPPLY PIPE (IWS) ————
5. ISOLATING VALVE ————

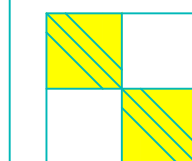

SAN ENGINEERS & CONSULTANTS
G-2, 1055, CHITRAKOOT SCHEME, NEAR PRATAP STADIUM,
OPPOSITE TAGORE FOUNDATION SCHOOL, VAISHALI NAGAR,
E-mail: info@sancpl.com

PROJECT NO-42

DRAWING NO:
NGHC/PLU/06

REVISION NO:

12.02.2019

SCALE: N.T.S.

COLD AND HOT WATER SCHEMATIC LAYOUT

ARCHITECTS

NEERAV GUPTA

L-1, KRISHNA MARG, C-SCHEME,
JAIPUR (302001), RAJASTHAN.

PH.0141-2360825

E-Mail: architect_neeravgupta@yahoo.com

**HOTEL CLARKS,
JAIPUR**