


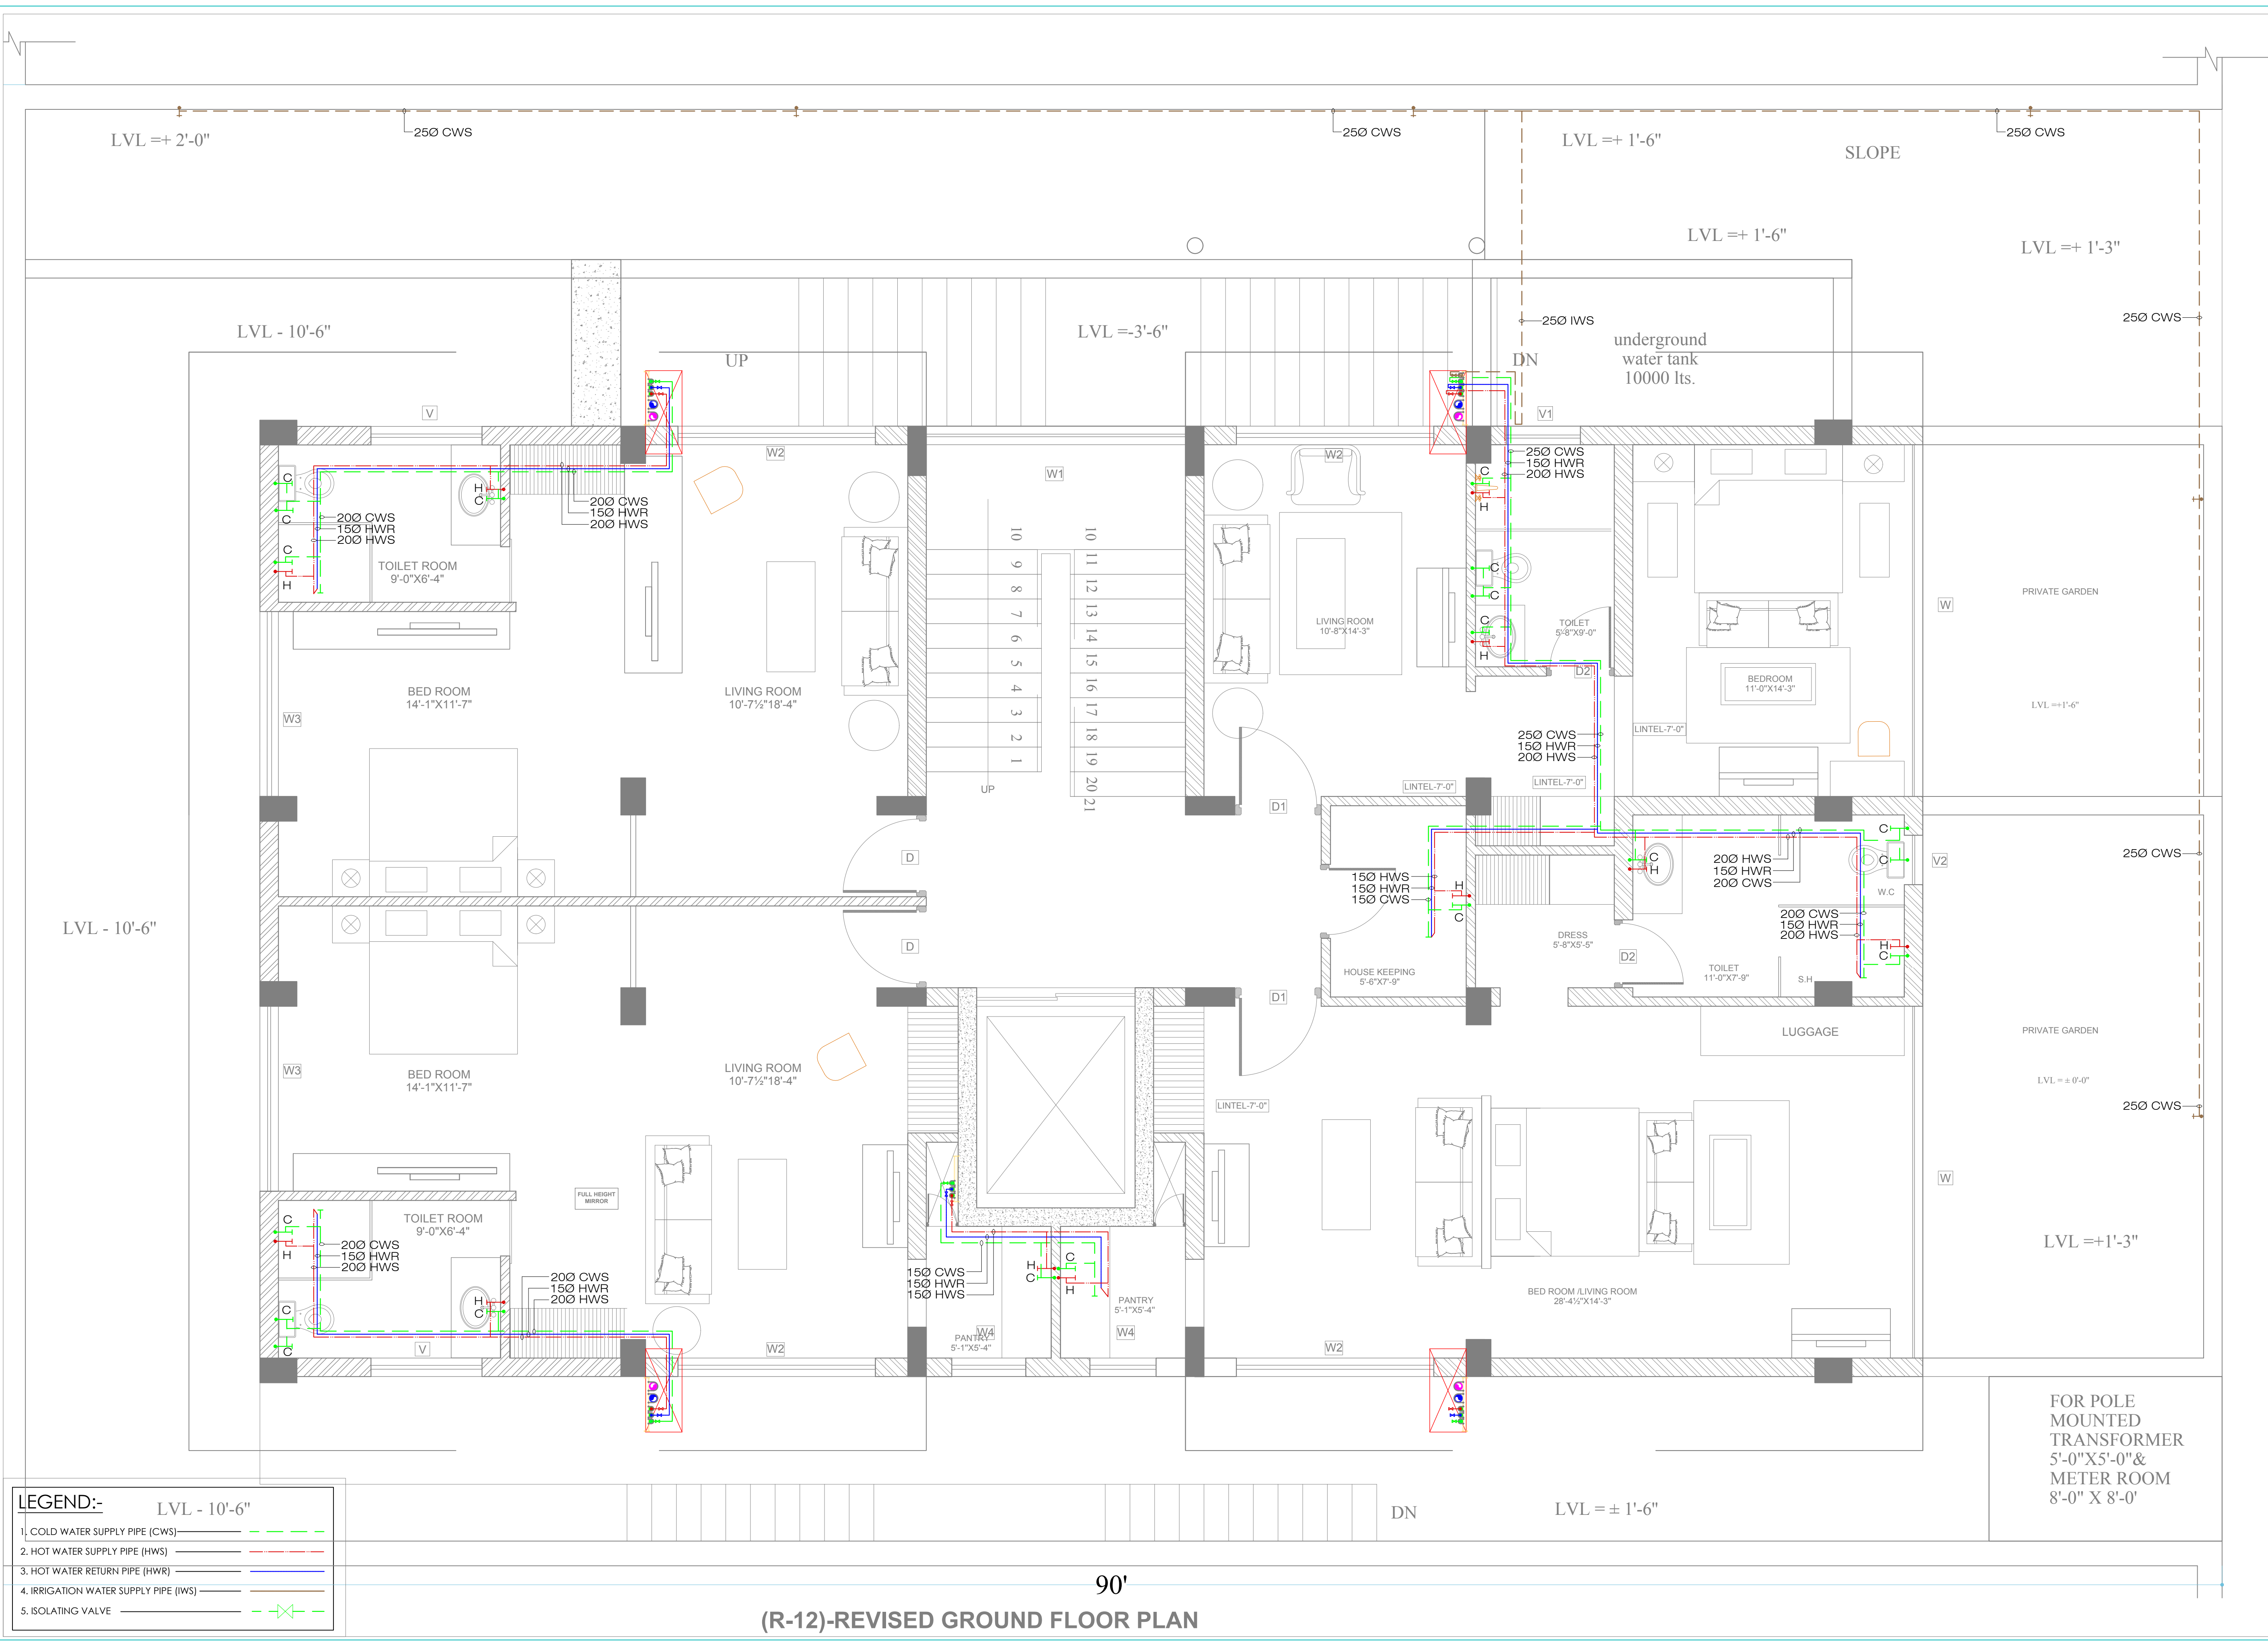

**HOTEL CLARKS,
JAIPUR**

ARCHITECTS
NEERAV GUPTA
L-1, KRISHNA MARG, C-SCHEME,
JAIPUR (302001), RAJASTHAN.
PH.0141-2360825
E-Mail- architect_neeravgupta@yahoo.com

**GROUND FLOOR PLUMBING
WATER SUPPLY LAYOUT**

SCALE: N.T.S.

PROJECT NO-42
DRAWING NO-
NGHC/PLU/02A
REVISION NO:
12.02.2019

SAN ENGINEERS & CONSULTANTS
G-2, 1055, CHITRAKOOT SCHEME, NEAR PRATAP STADIUM,
OPPOSITE TAGORE FOUNDATION SCHOOL, VAISHALI NAGAR,
JAIPUR-302015
E-mail- info@sancpl.com