



WATER DRAINAGE PIPE SCHEDULE

PIPE NO.	SIZE	SLOPE
(A)	50Ø	1:90
(B)	75Ø	1:110
(C)	110Ø	1:110

LEGEND:-

1. SOIL PIPE

2. WASTE PIPE


3. VENT PIPE

4. P TRAP DRAIN POINT

5. CLEAN OUT PLUG (COP)

6. MANHOLE FOR SEWER LINE
2'-0" X 2'-0"

7. GULLY TRAP 1'-6" X 1'-6"
-

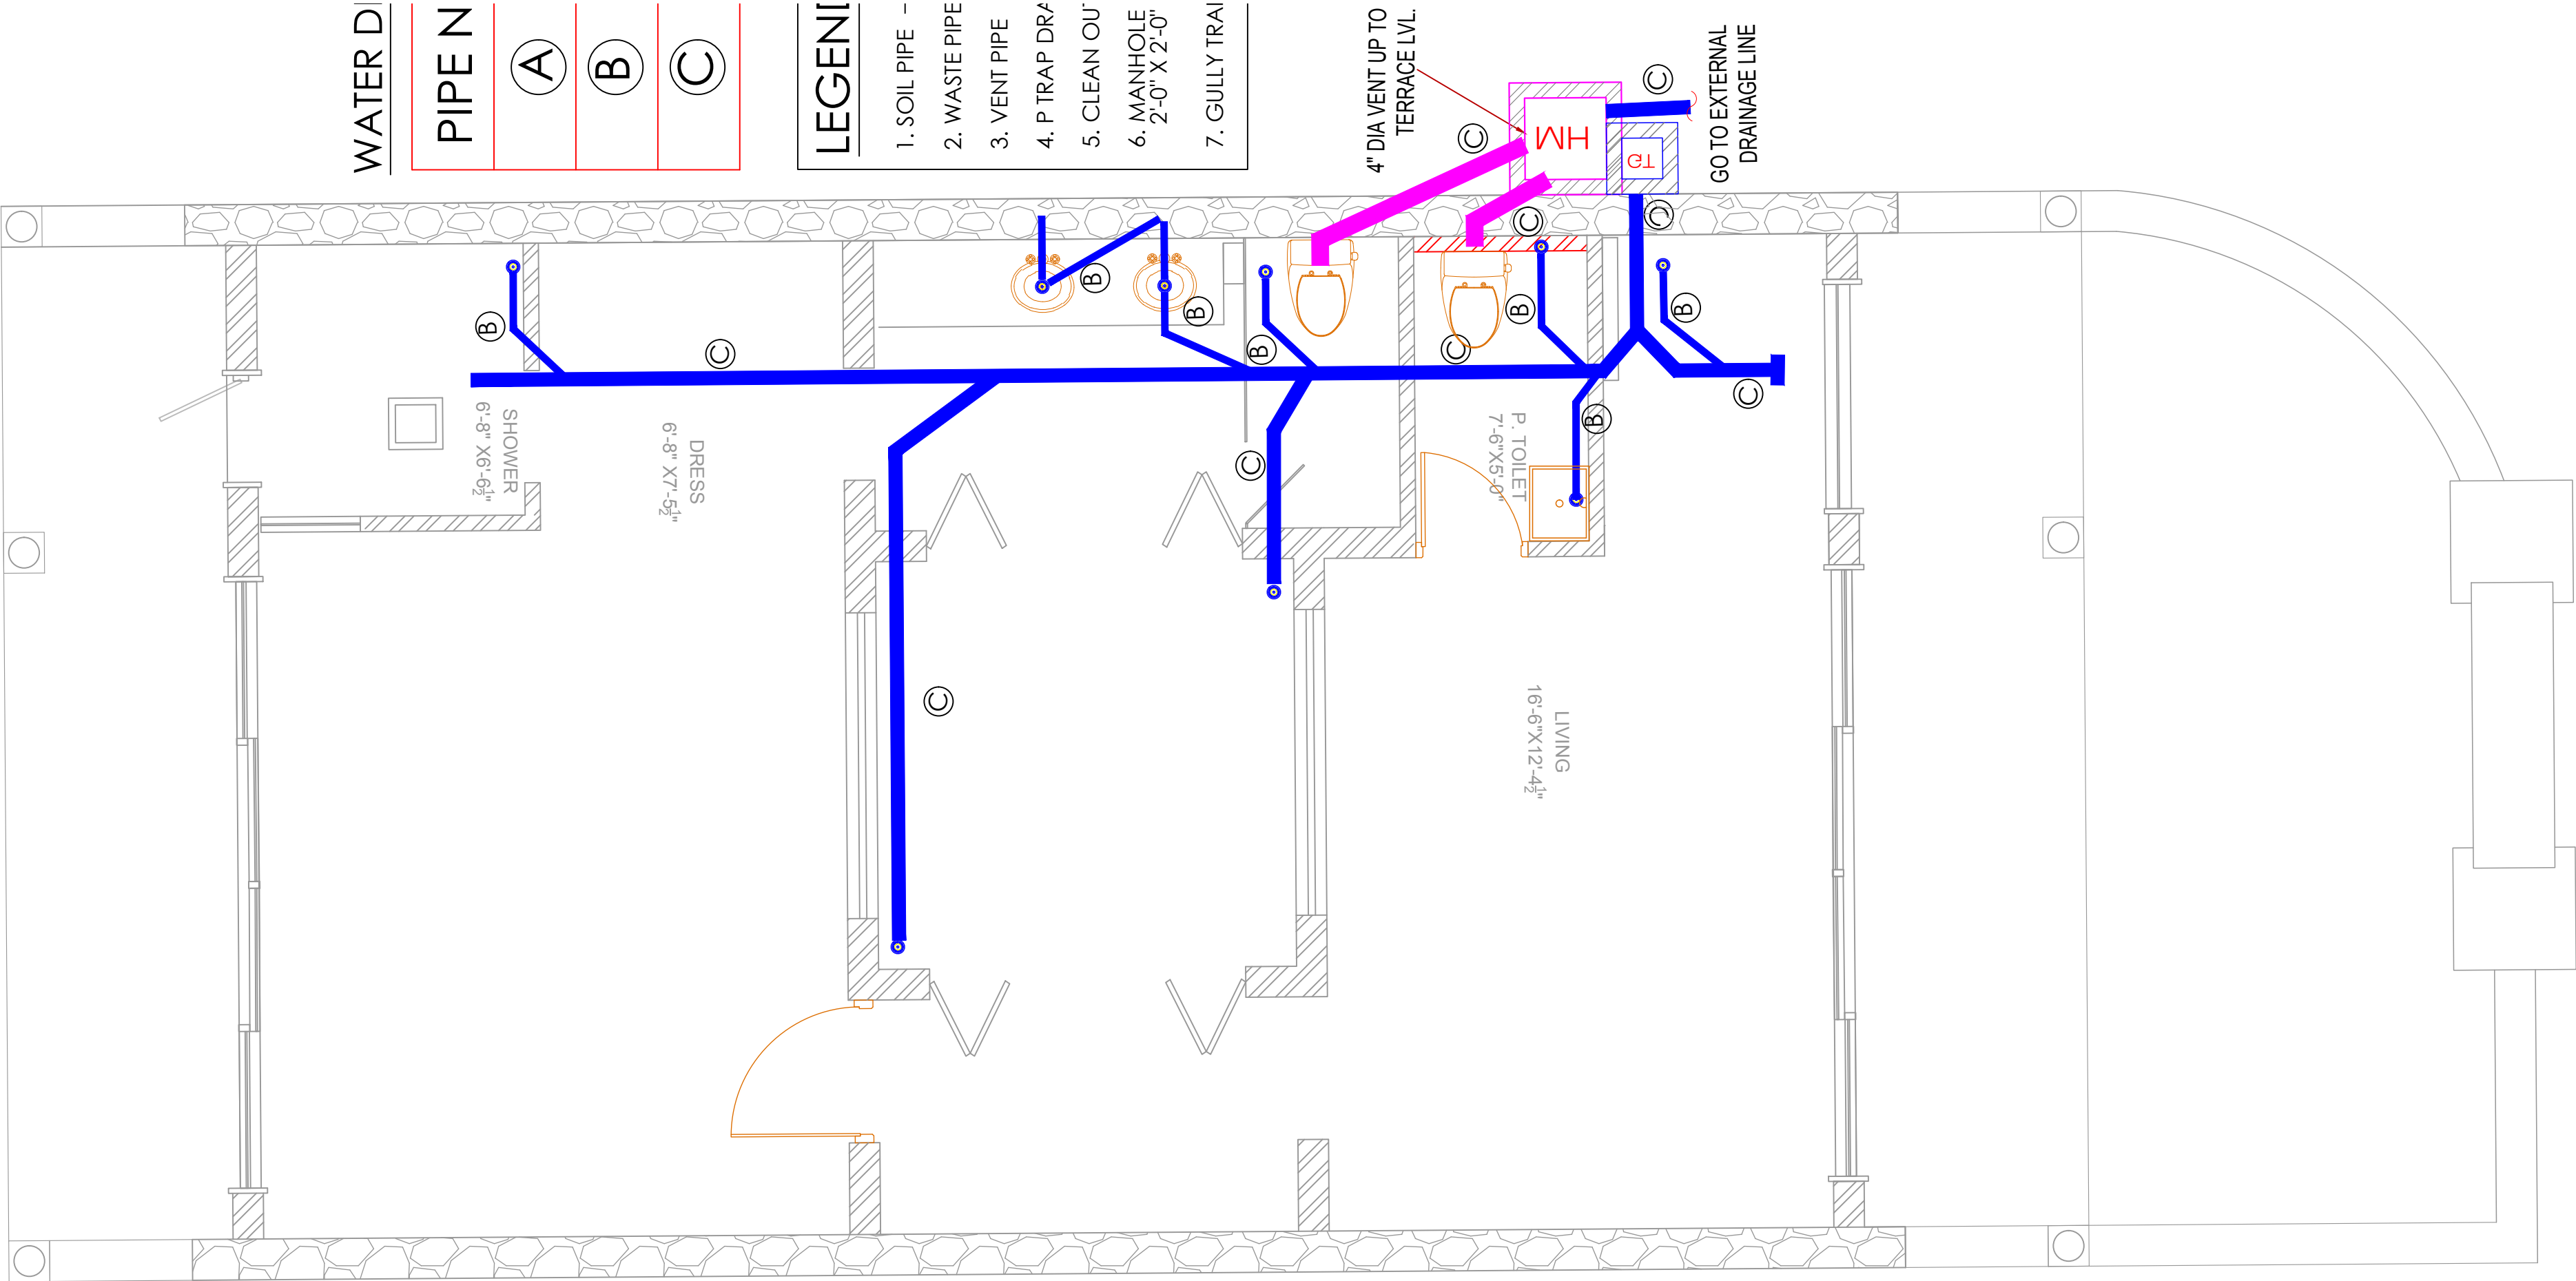

VILLA PLUMBING BLOW UP