

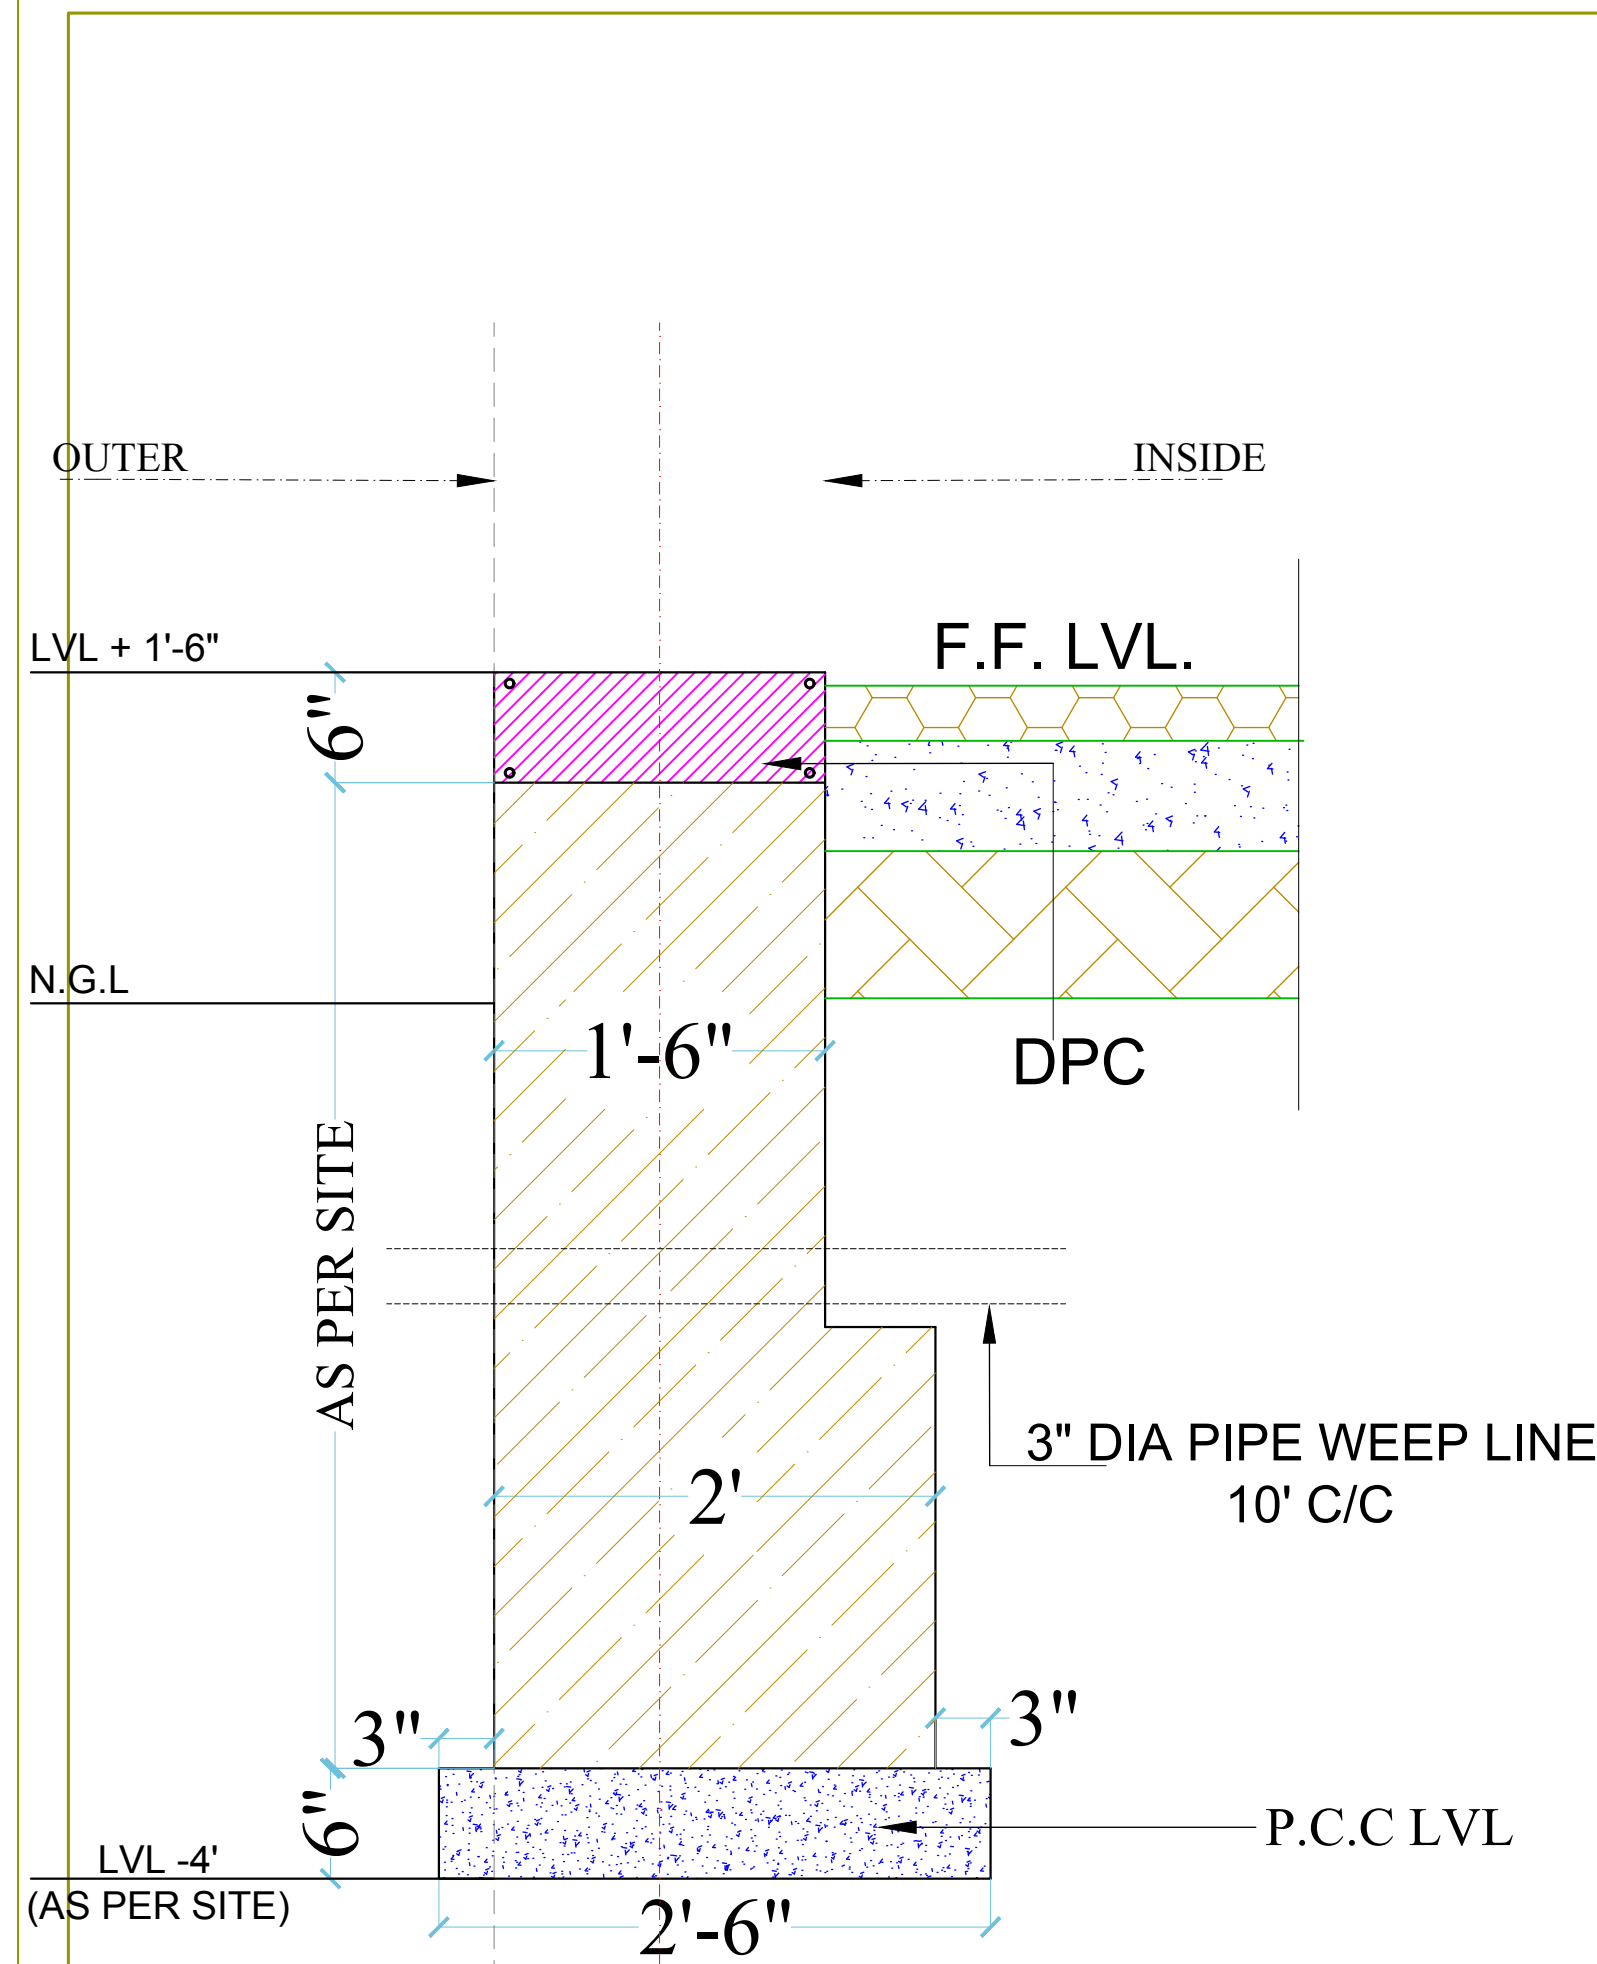


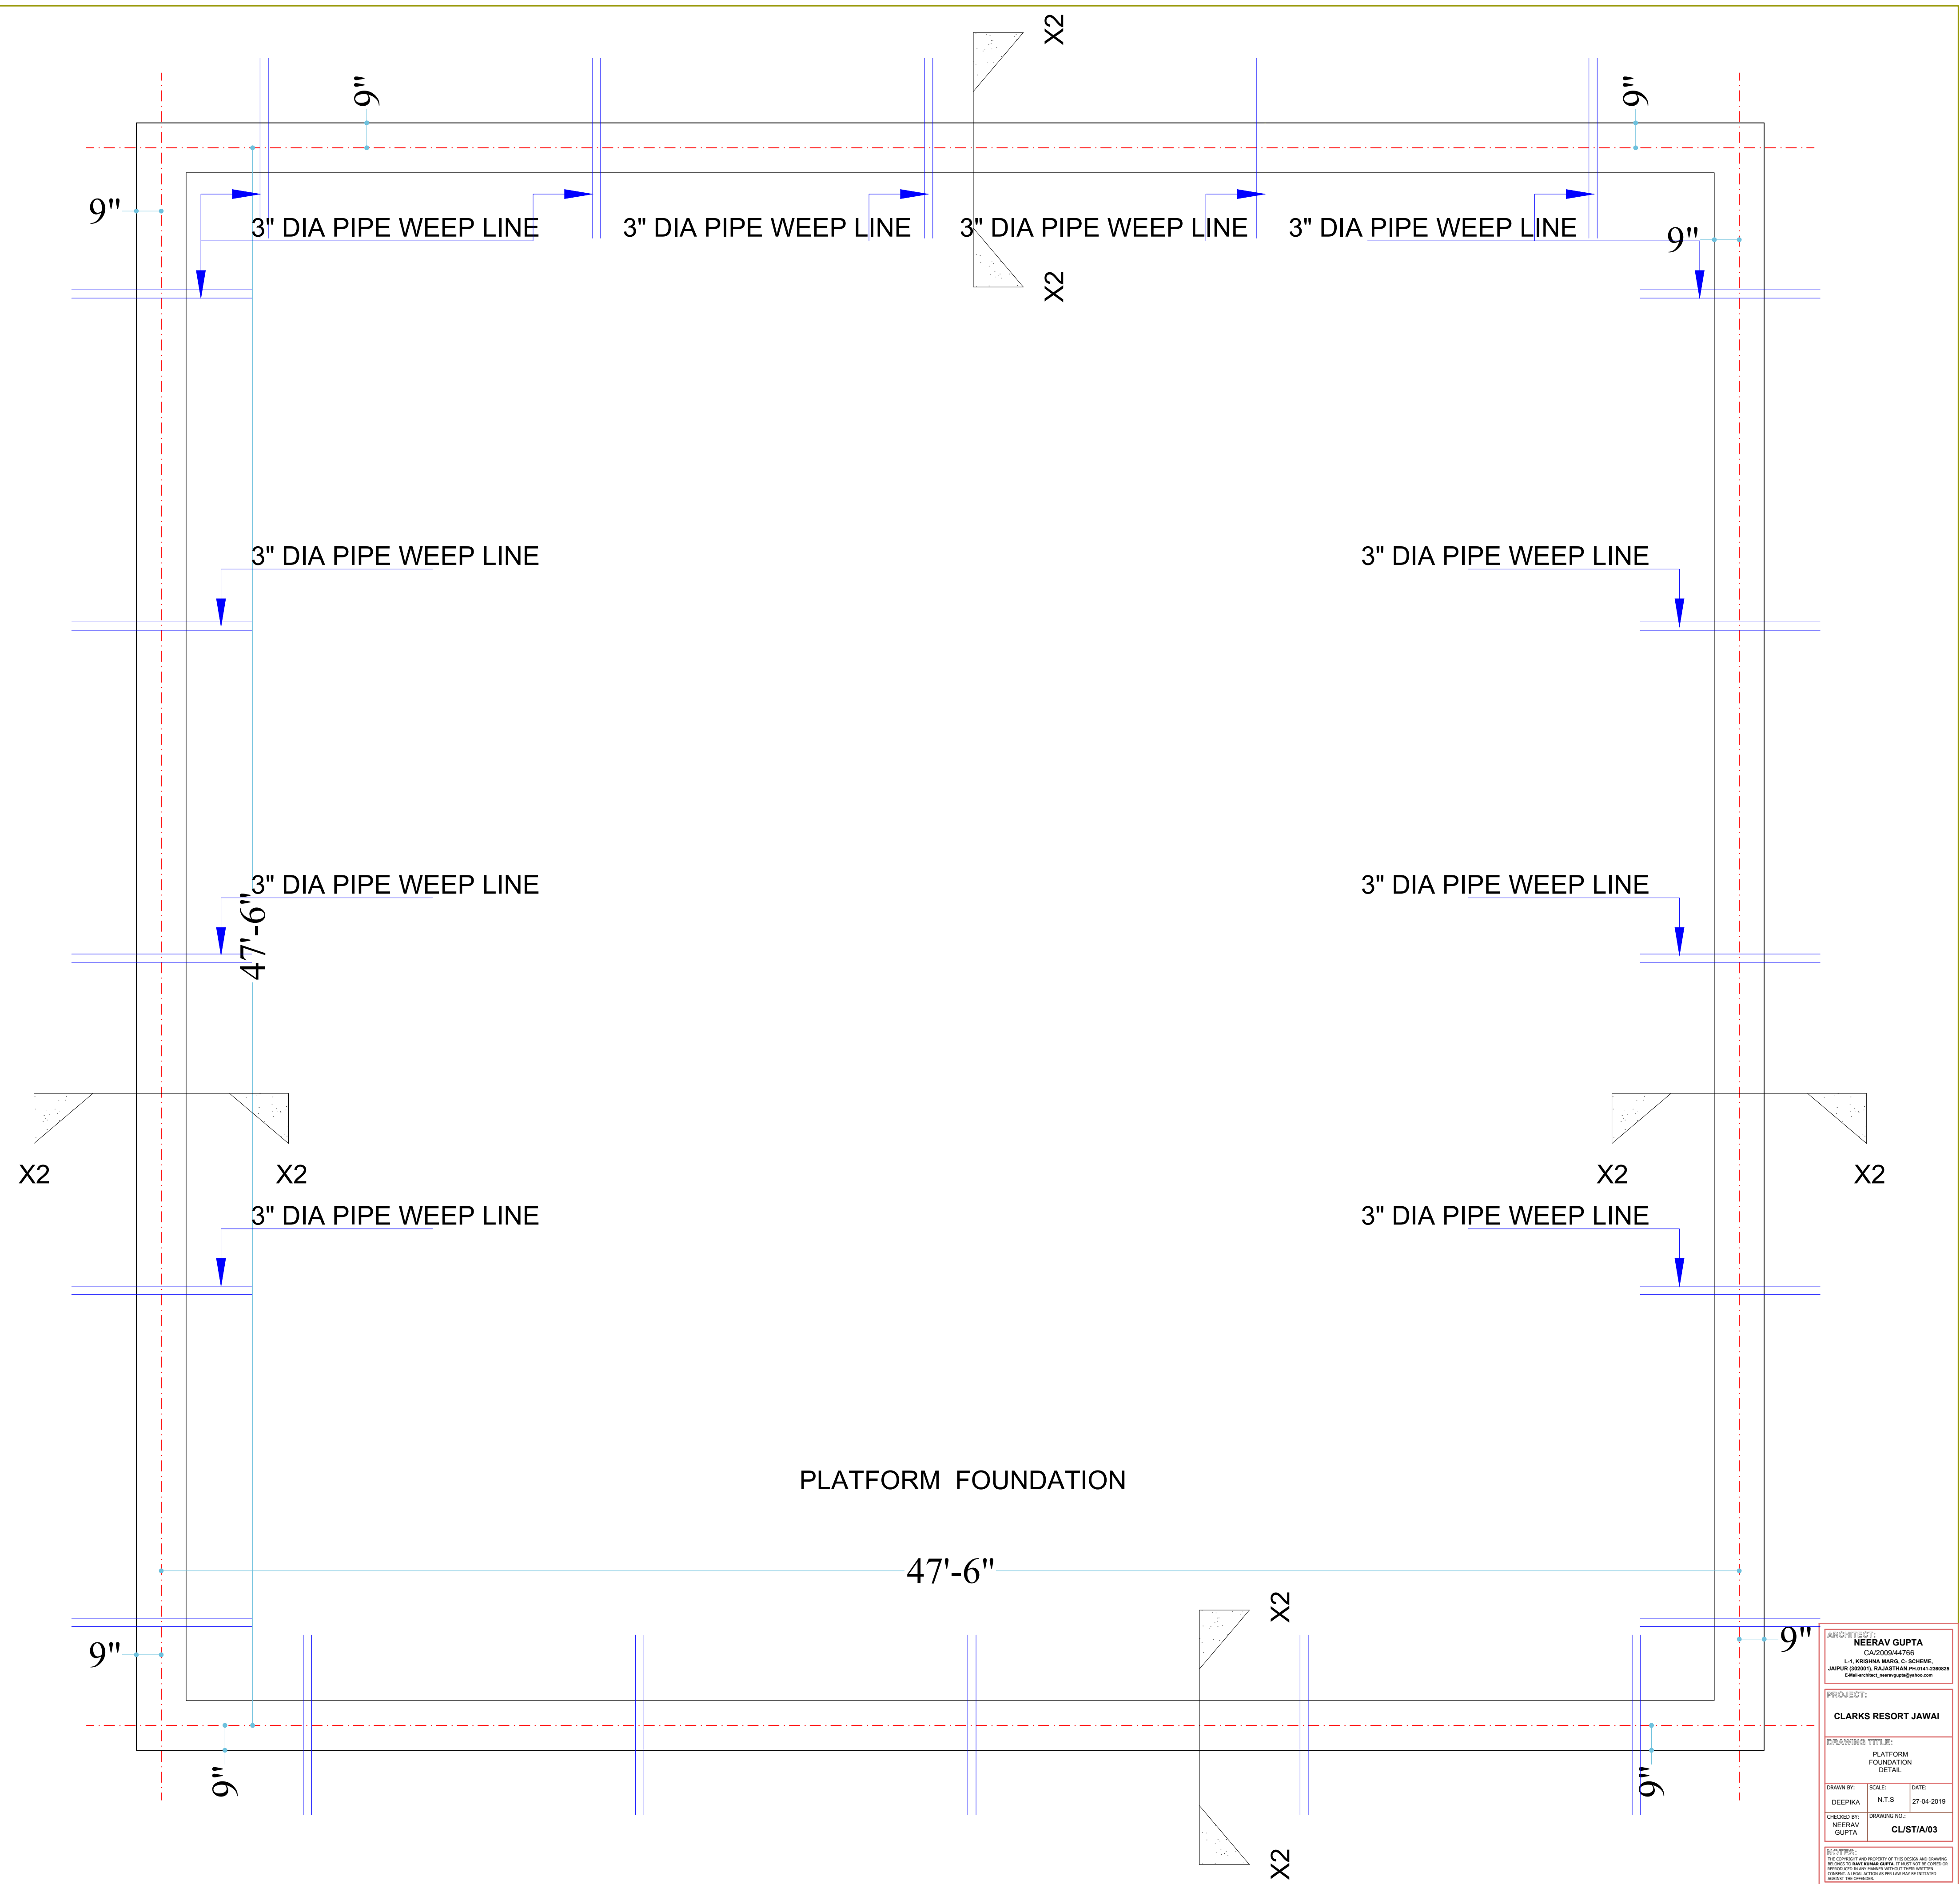

SECTION X2

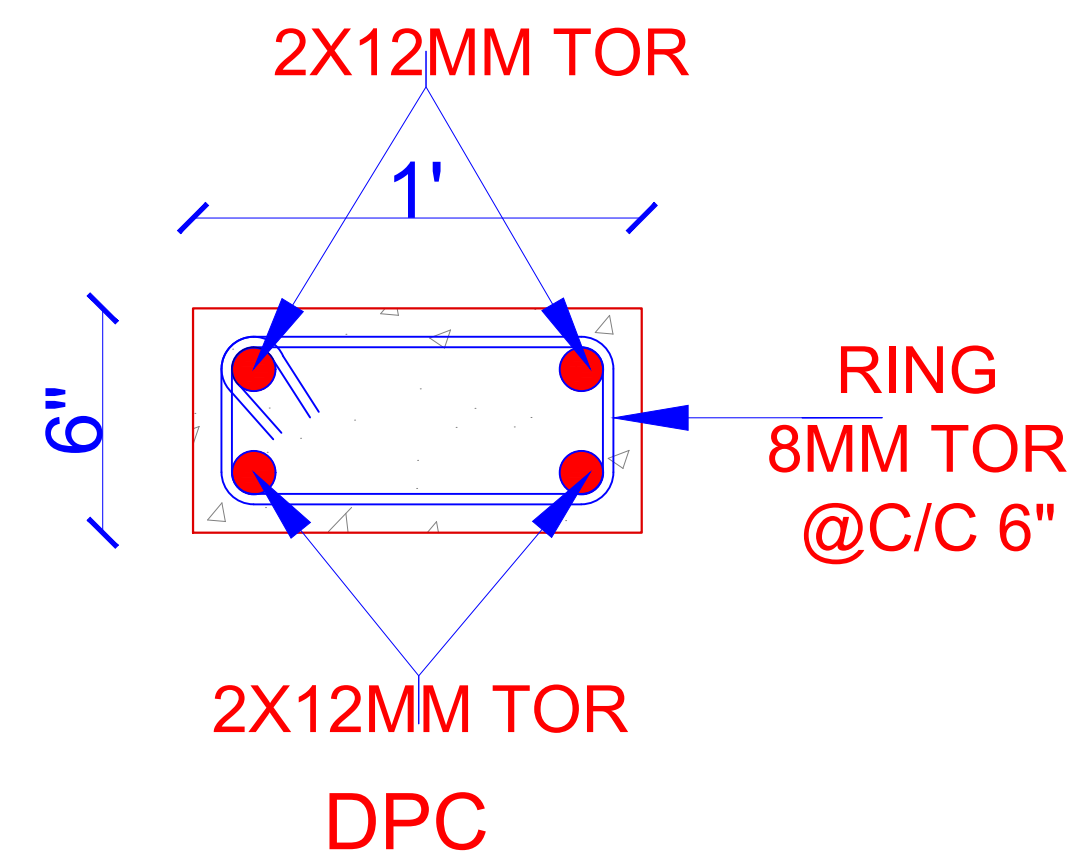

PROJECT: CLARKS RESORT JAWAI		
DRAWING TITLE: PLATFORM FOUNDATION DETAIL		
DRAWN BY: DEEPIKA	SCALE: N.T.S	DATE: 27-04-2019
CHECKED BY: NEERAV GUPTA	DRAWING NO.: CL/STIA/03	
