


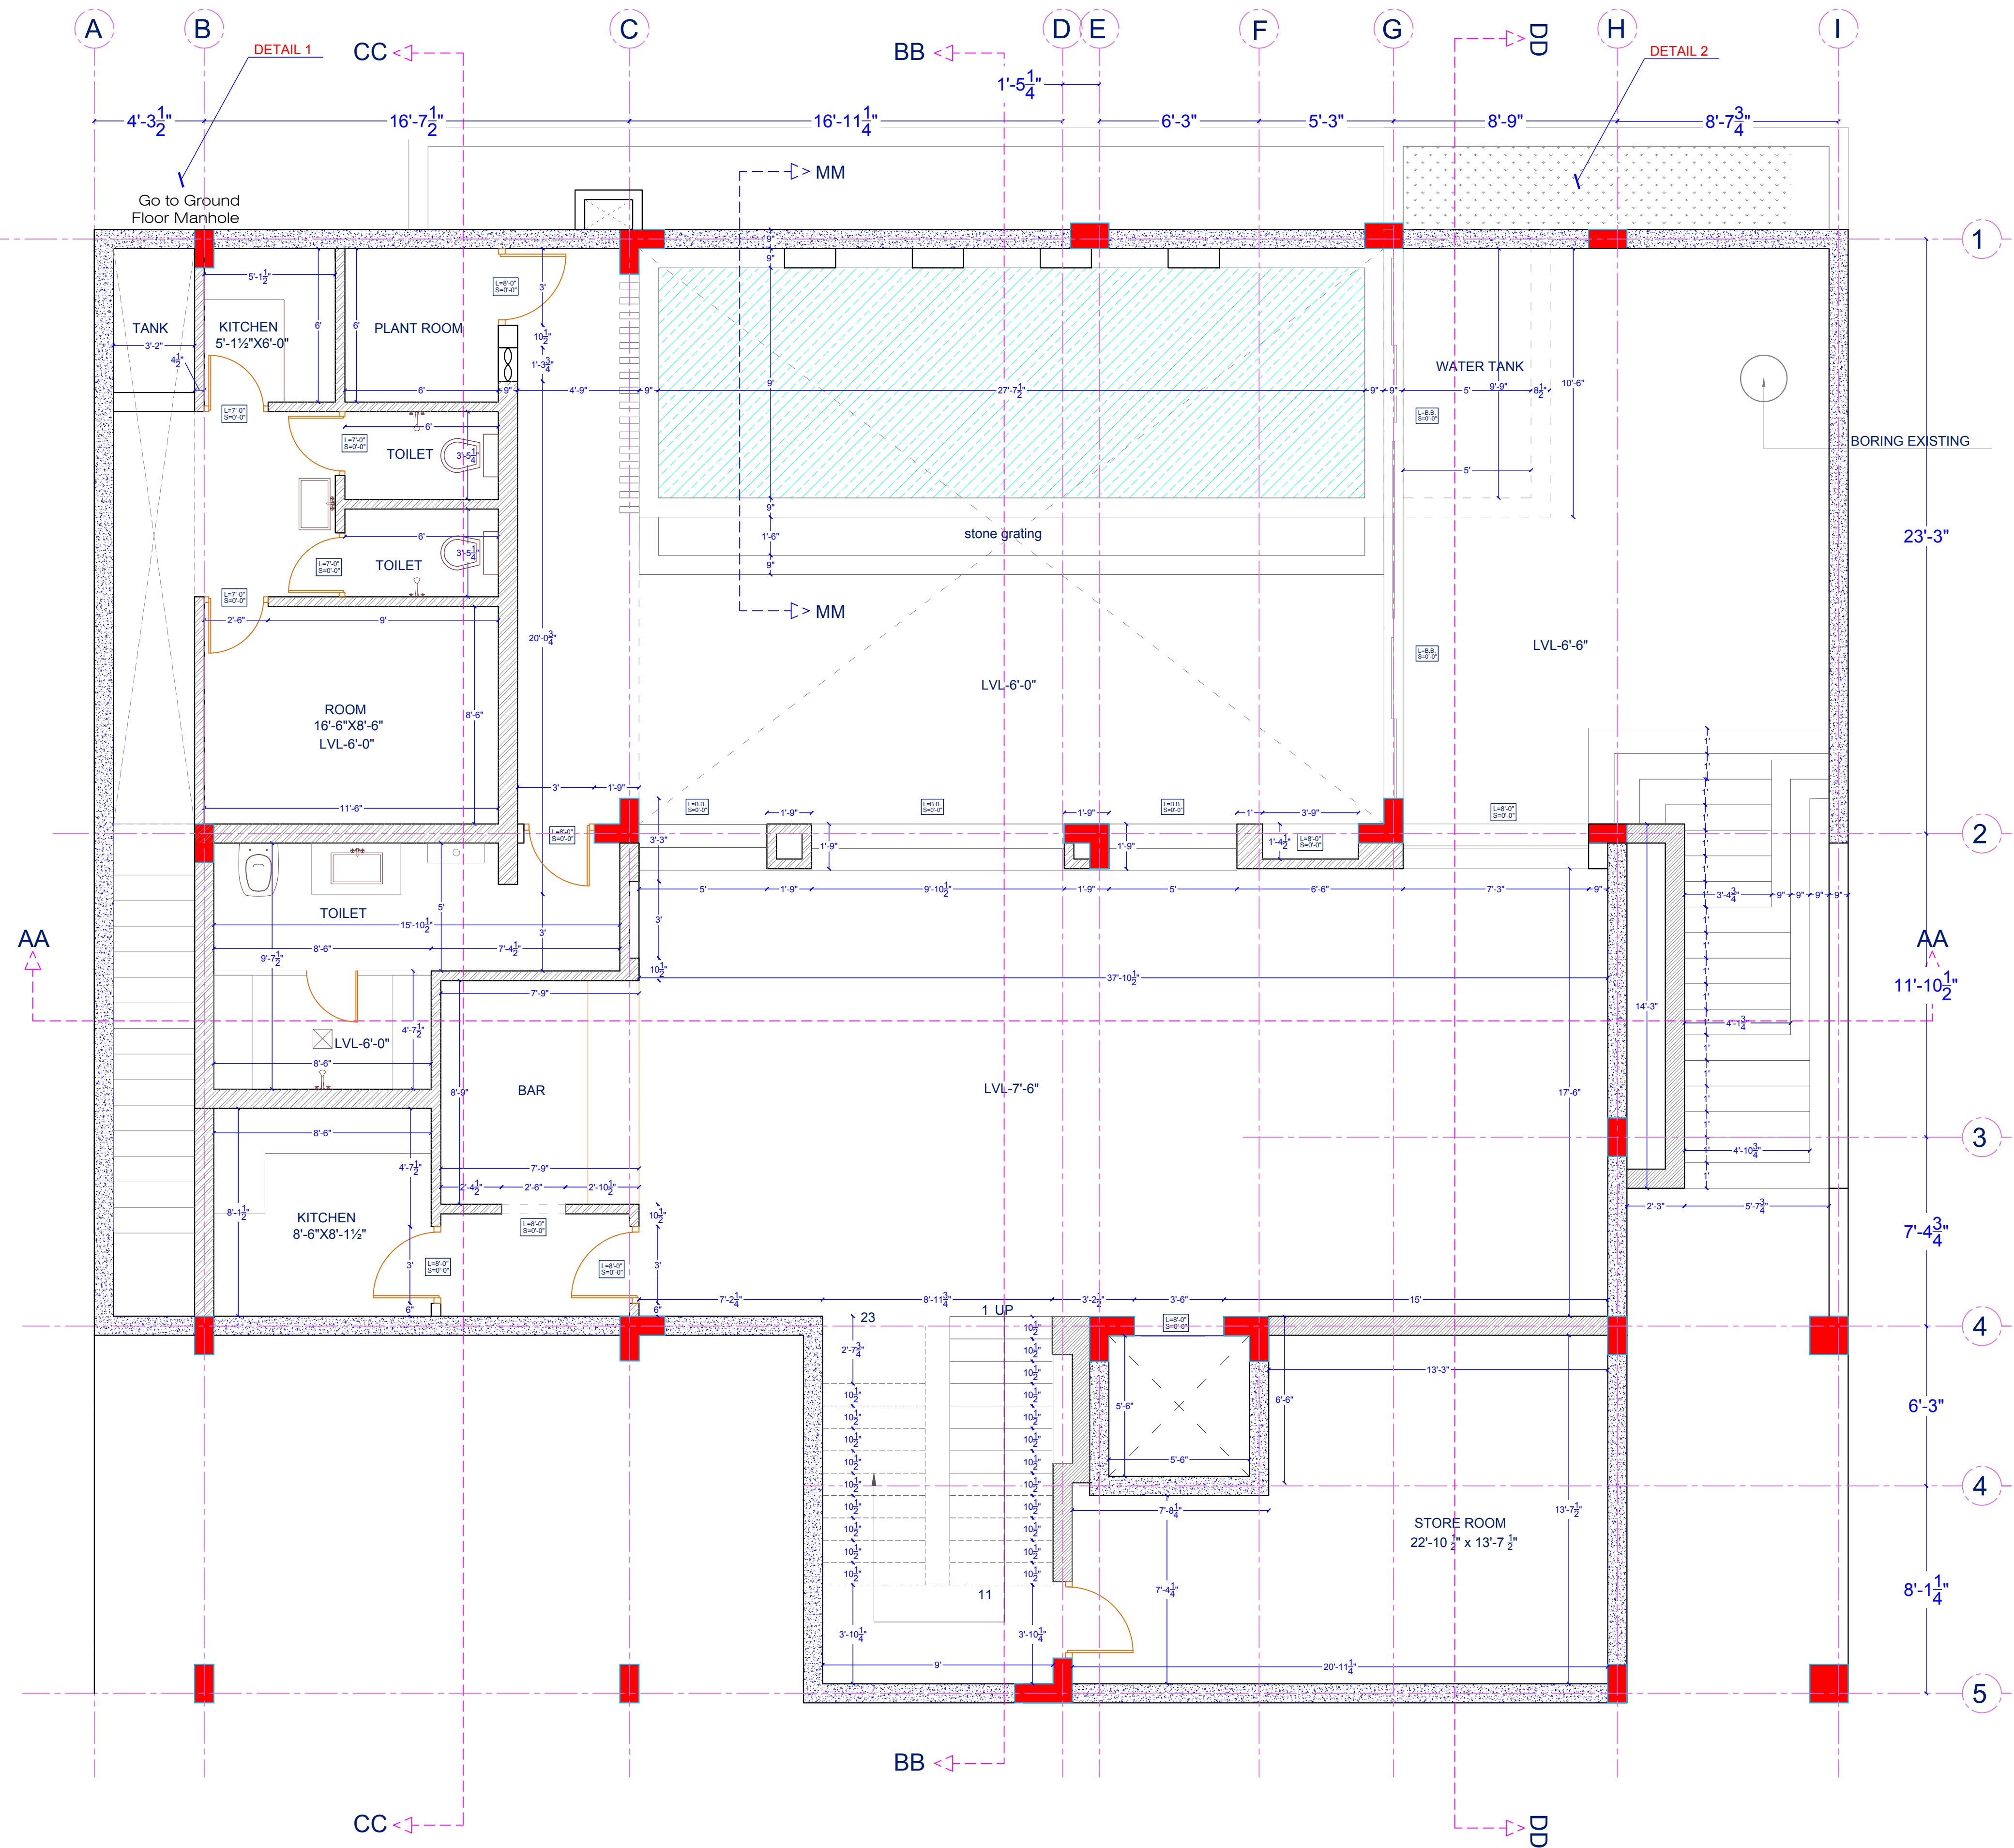

ARCHITECT:
NEERAV GUPTA
CA/2009/44766
L-1, KRISHNA MARG, C- SCHEME,
JAIPUR (302001), RAJASTHAN, PH.0141-2360625
E-Mail:neerav_gupta@yahoo.com

PROJECT:
ABHISHEK'S RESIDENCE

DRAWING TITLE:
REVISED BASEMENT PLAN

DRAWN BY:	SCALE:	DATE:
RAMNIWAS	N.T.S	22-06-18
CHECKED BY:	DRAWING NO.:	
NEERAV GUPTA	AB/AR/A1	

NOTES:
THE COPYRIGHT AND PROPERTY OF THIS DESIGN AND DRAWING BELONGS TO **RAV KUMAR GUPTA**. IT MUST NOT BE COPIED OR REPRODUCED IN ANY MANNER WITHOUT THEIR WRITTEN CONSENT. A LEGAL ACTION AS PER LAW MAY BE INITIATED AGAINST THE OFFENDER.