
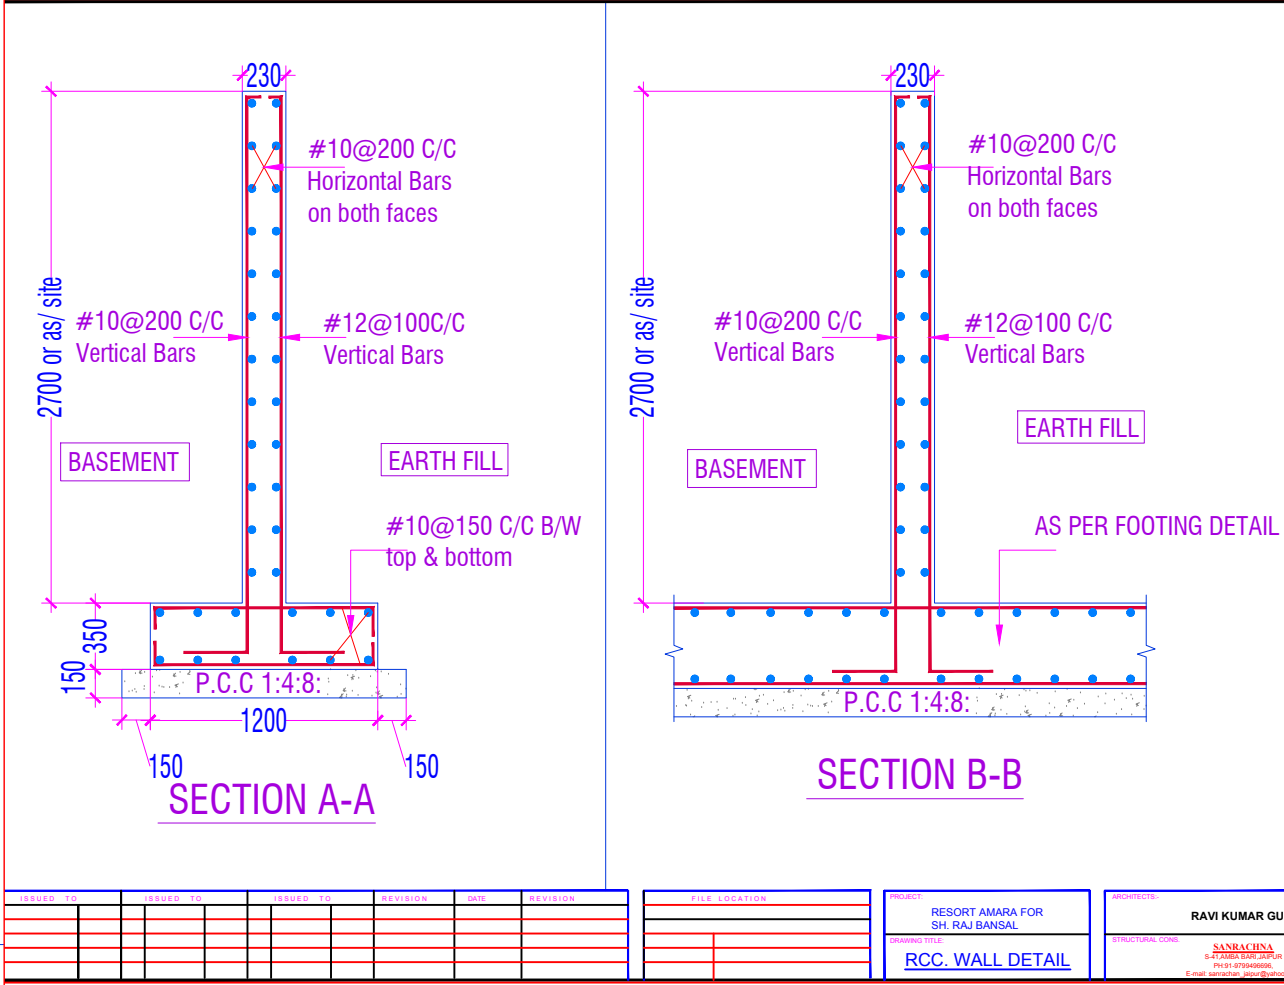


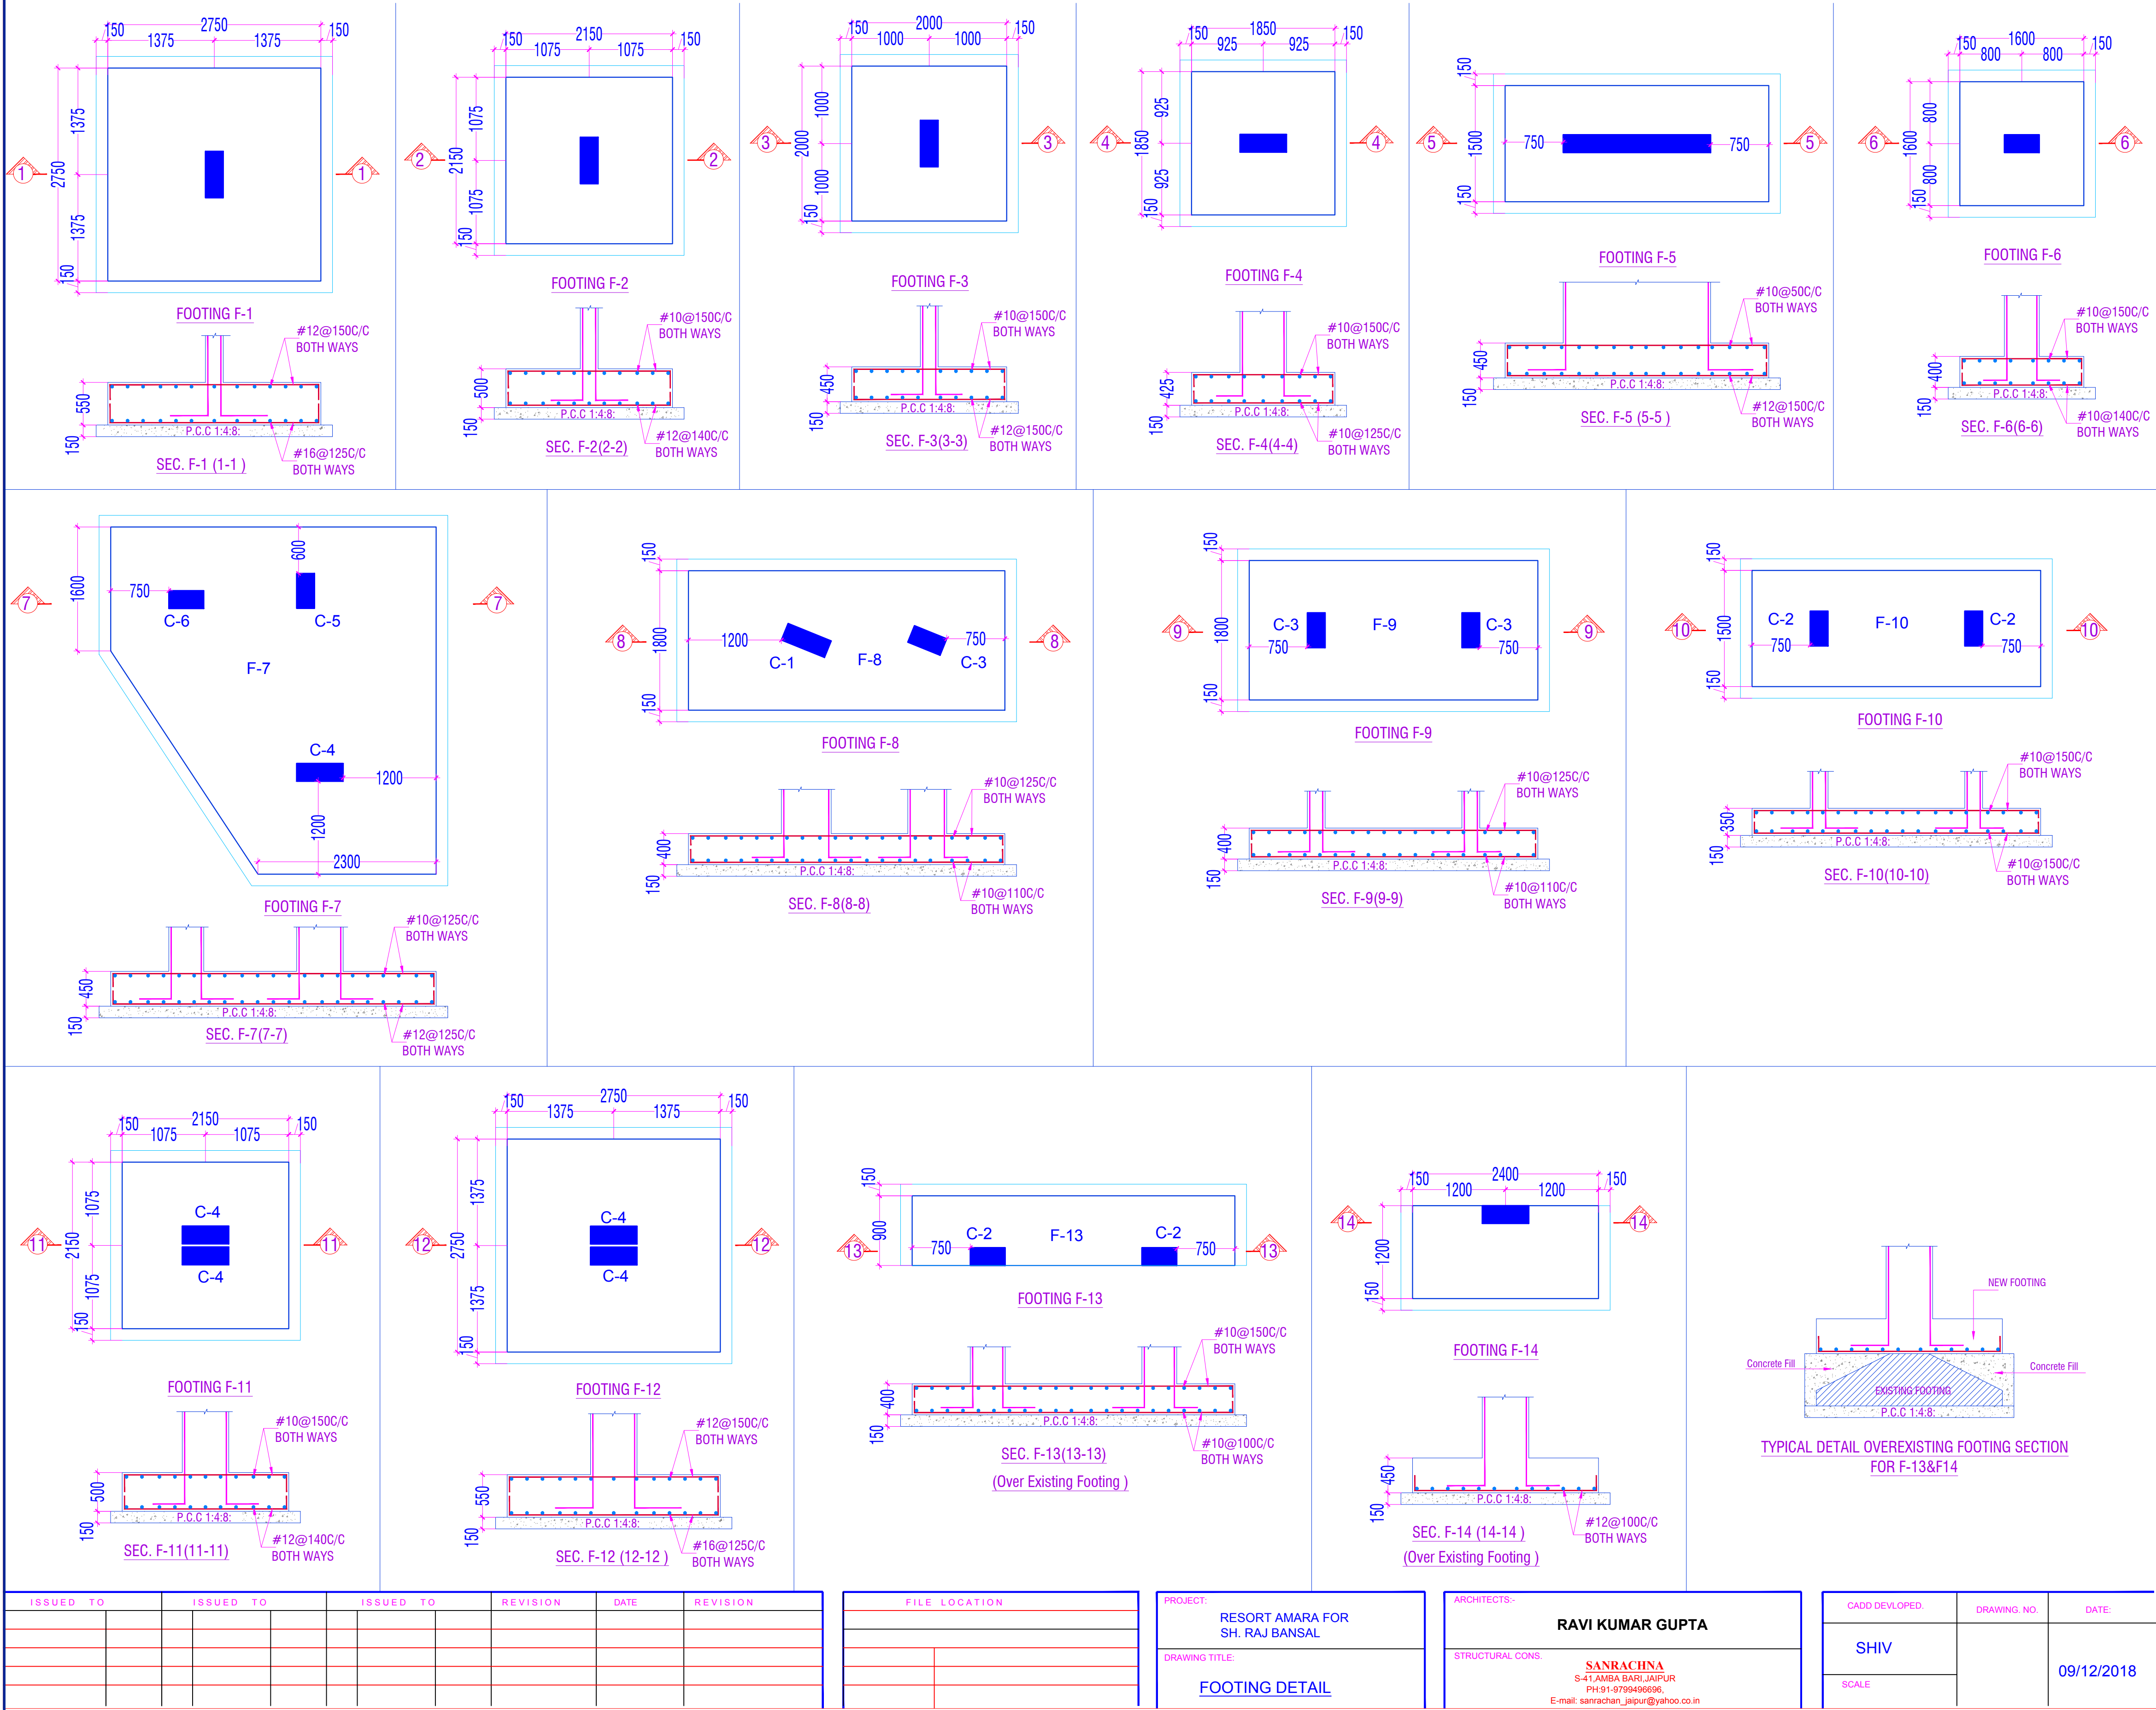

ISSUED TO	ISSUED TO	ISSUED TO	REVISION	DATE	REVISION

FILE LOCATION

PROJECT:
RESORT AMARA FOR SH. RAJ BANSAL
DRAWING TITLE:
FOOTING DETAIL

ARCHITECTS:-
RAVI KUMAR GUPTA
STRUCTURAL CONS.
SANRACHNA S-41 AMBA BARI, JAIPUR PH-91-9799406066, E-mail: sanrachna_jaipur@yahoo.co.in

CADD DEVELOPED:	DRAWING NO.	DATE:
SHIV		09/12/2018
SCALE		

ARCHITECT:	RAVI KUMAR GUPTA C-405/7730 U-1, KRISHNA MARG, C-Scheme, JAIPUR (302001), RAJASTHAN, PH-0141-2308025 E-Mail: rkgupta_raj@yahoo.co.in
PROJECT:	ROOM BUILDING CHAMBER
LOCATION:	JAIPUR
CLIENT:	RAJ BANSAL JI
DRAWING TITLE:	ROOM BUILDING FOOTING DETAIL
DRAWN BY:	JITENDRA SINGH
CHECKED BY:	NEERAV
SCALE:	N.T.S
DIST:	10-12-18
SHEET NO.	W/ST/BF/GF/FD/1