

**ENTRANCE COURT
GATE NO.1
WOOD WORK DETAIL**

NOTES:

- * PLEASE DO NOT SCALE ANY DRAWING. ONLY WRITTEN DIMENSIONS ARE TO BE FOLLOWED.
- * THE CONTENT AND PROPERTY OF THIS DESIGN AND DRAWING BELONGS TO **RAVI KUMAR GUPTA**. IT MUST NOT BE COPIED OR REPRODUCED IN ANY MANNER WITHOUT THEIR WRITTEN CONSENT. A LEGAL ACTION AS PER LAW MAY BE INITIATED AGAINST THE OFFENDER.
- * ALL SETTINGS OUT COLUMNS , WALLS, DIMENSION AND LEVELS SHALL BE READ IN CONJUNCTION
- * WITH STRUCTURAL AND M&E DRAWINGS
- * FOR ALL OPENINGS, CUTOUTS, DROPS, SUMPS, PITS, PLEASE REFER CONSULTANTS DRAWINGS TO BE CONFIRMED BY ARCHITECTS/ ENGINEER INCHARGE
- * ALL DIMENSIONS ARE IN M OR SPECIFIED OTHERWISE












[illegible]

**RESORT AT JUNAGADH
GUJARAT,INDIA**

JAIPUR (302001), RAJASTHAN.
PH.0141-2360825 E-Mail-ravigupta_15@yahoo.com

LANDSCAPE

NORTH :

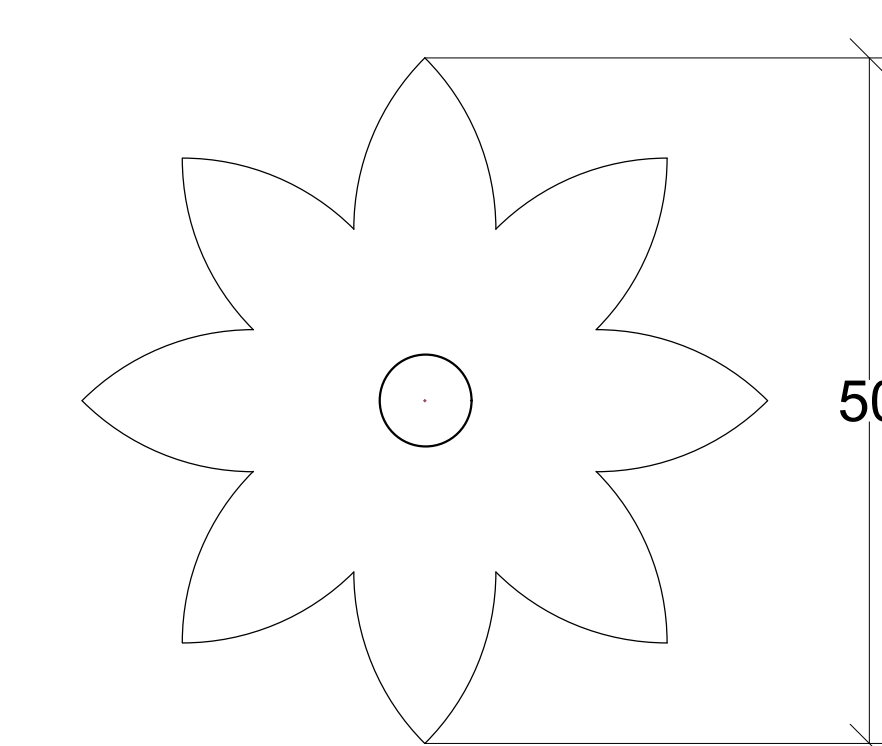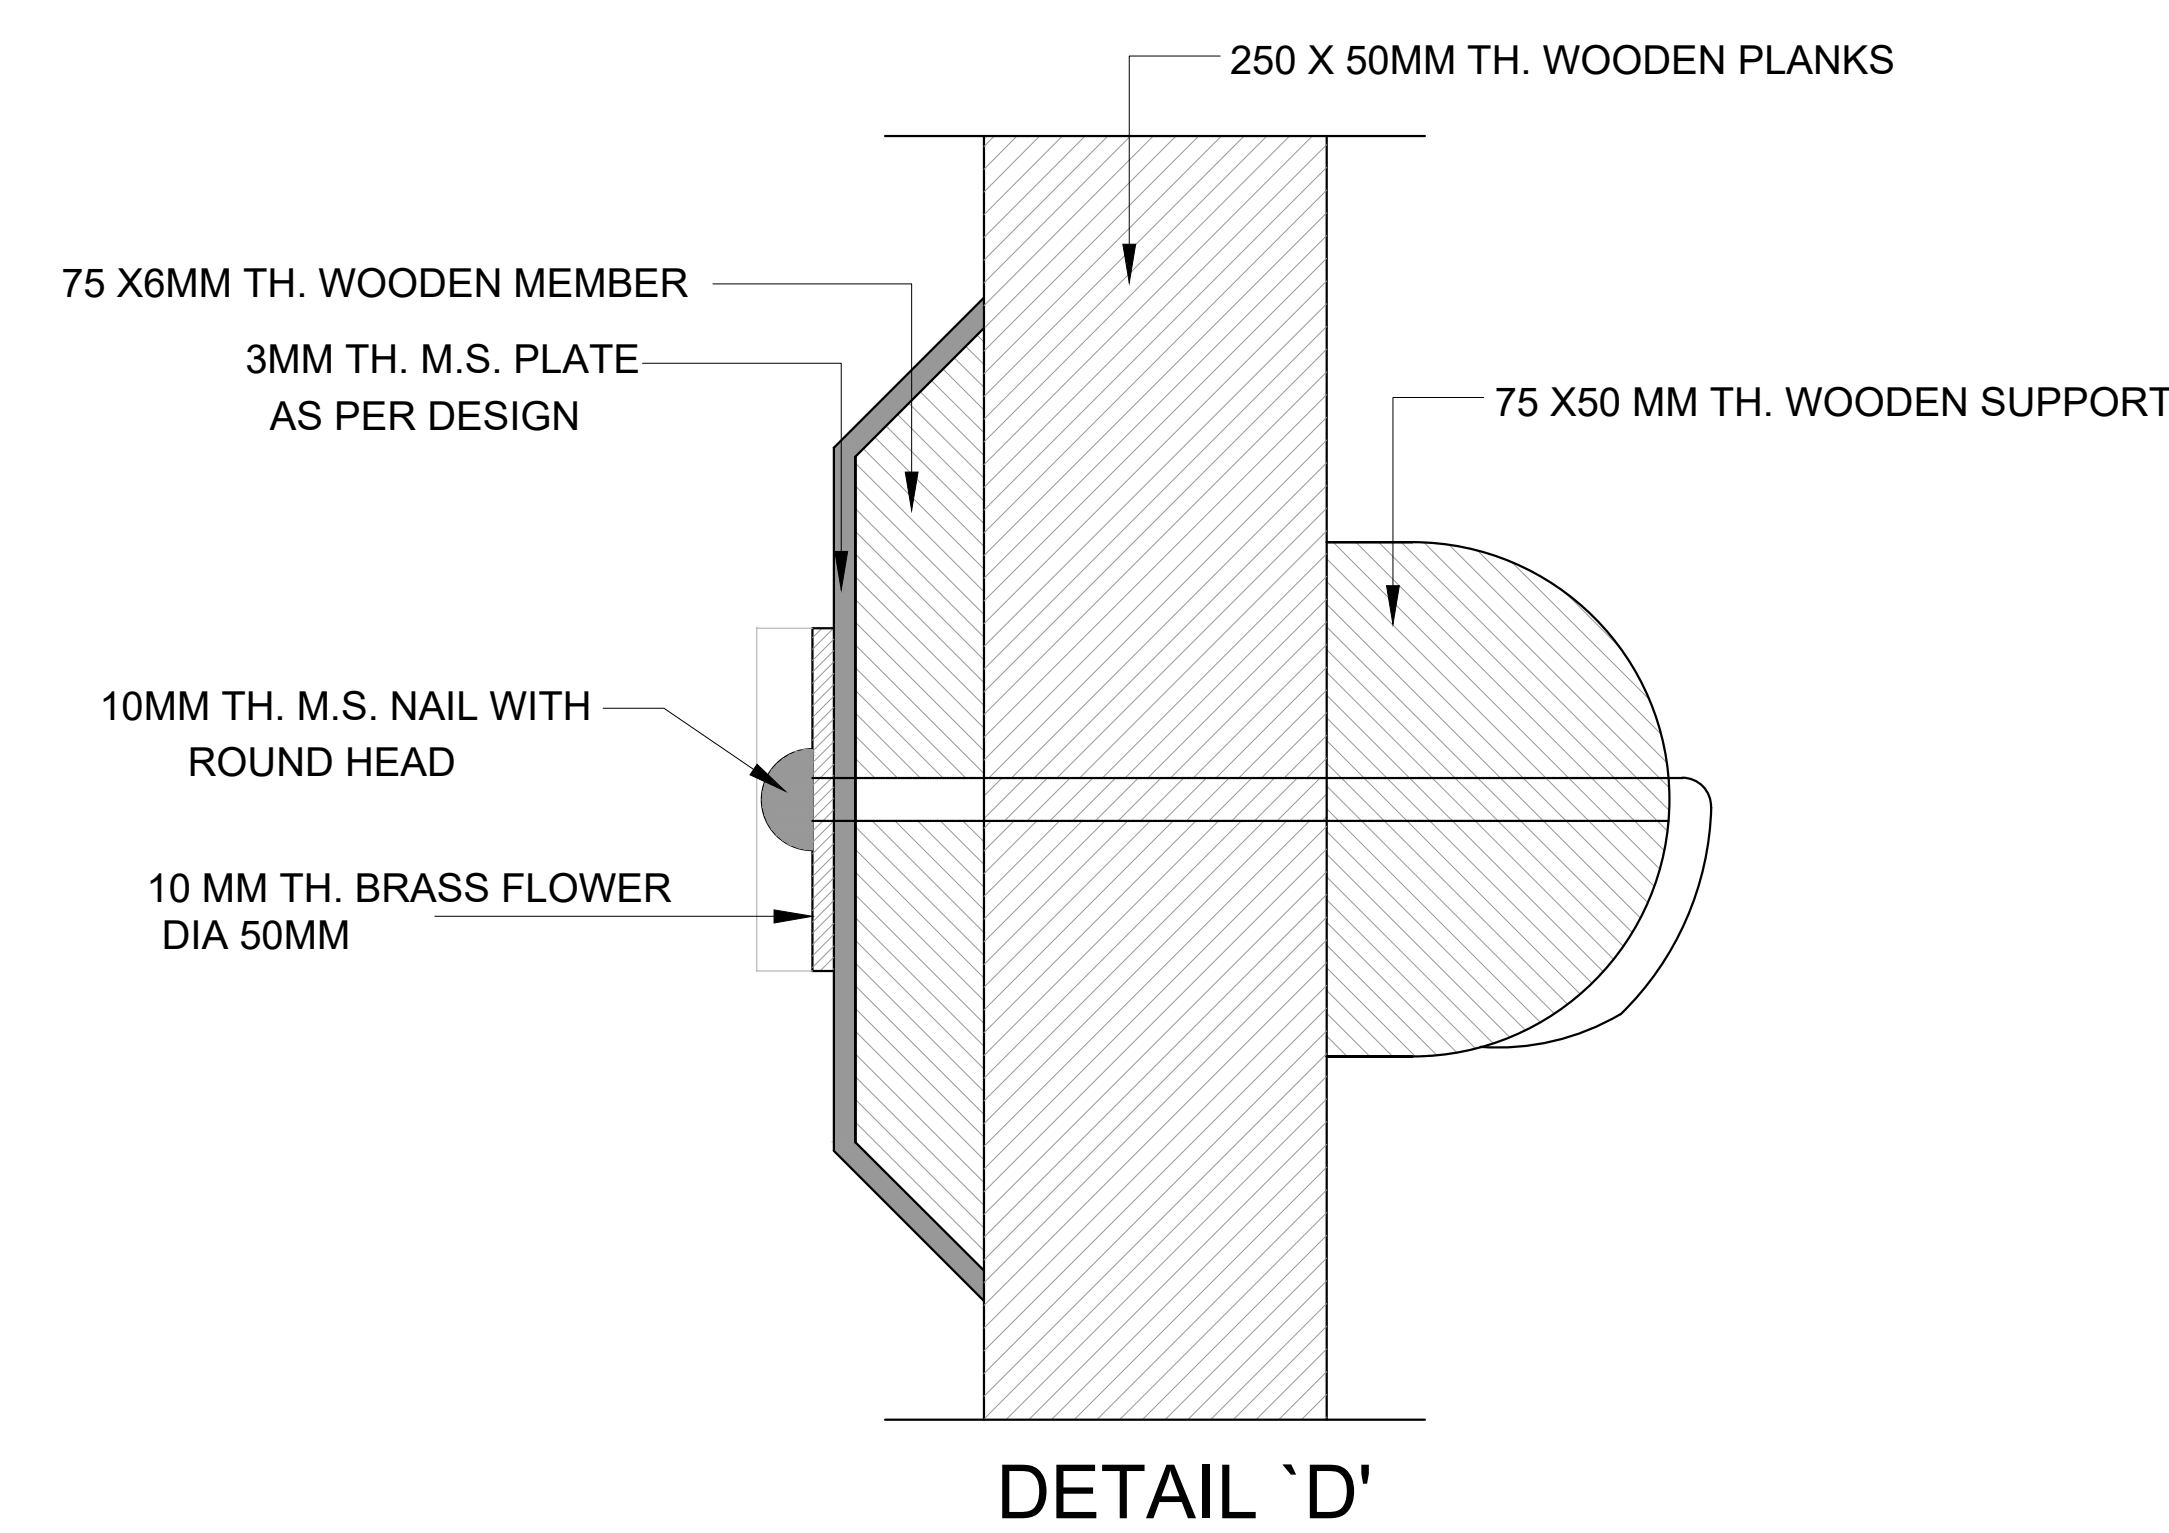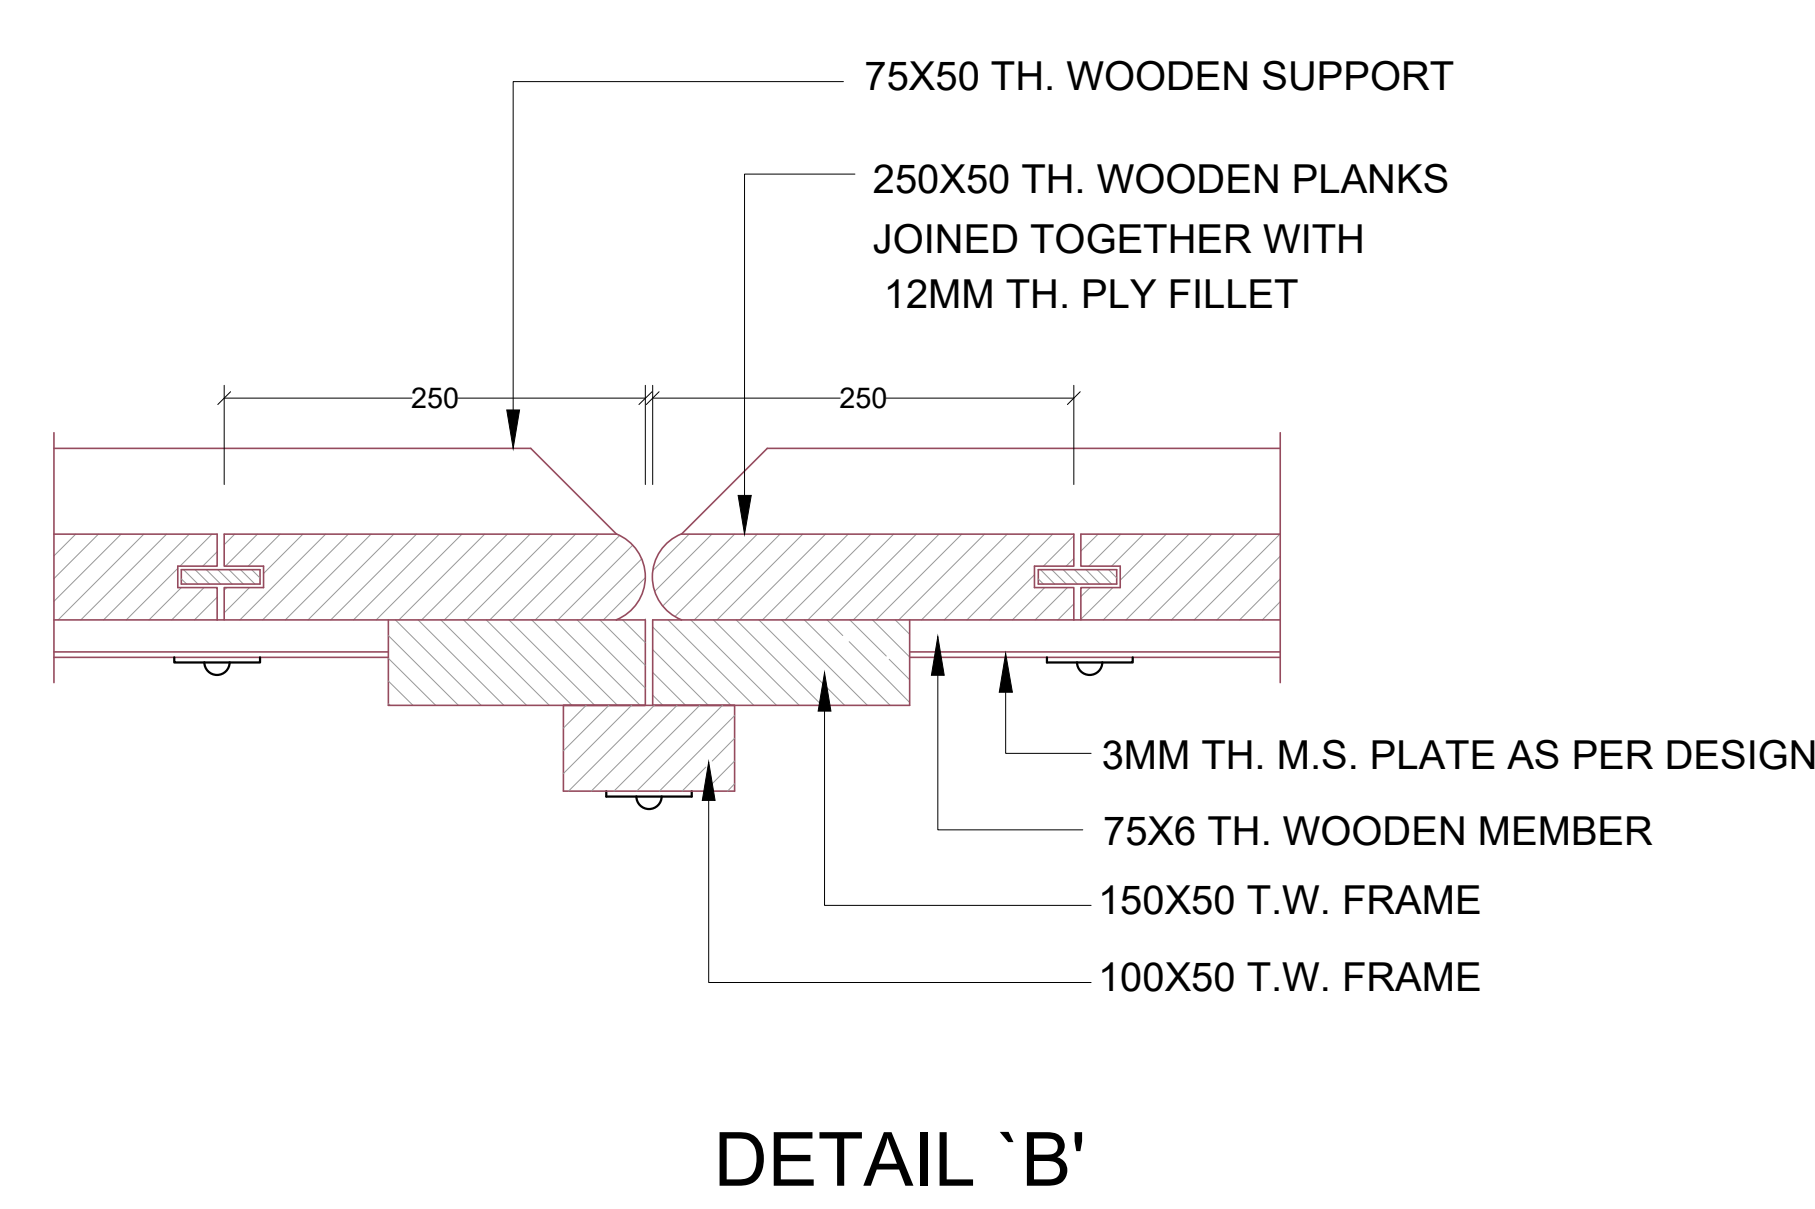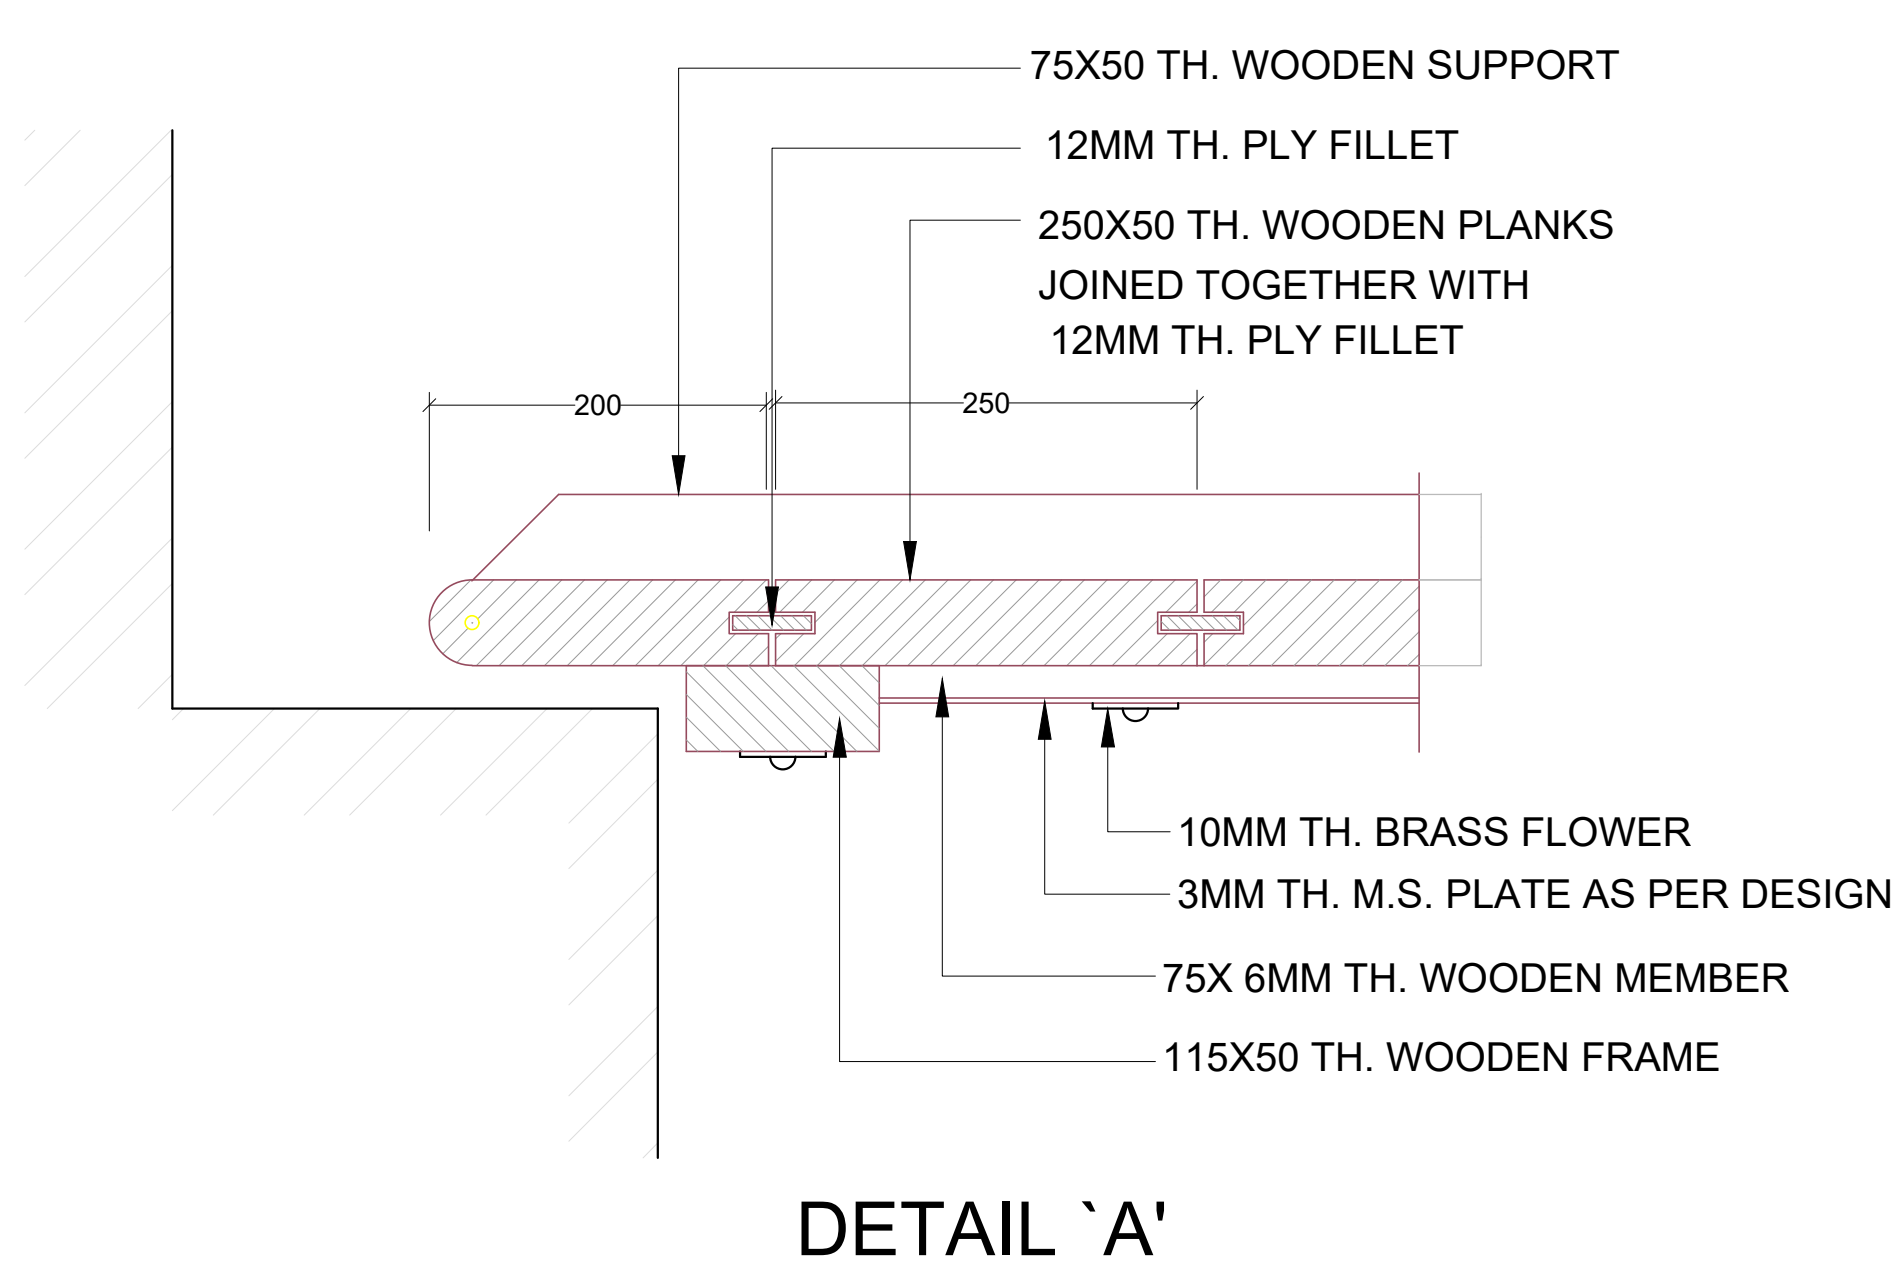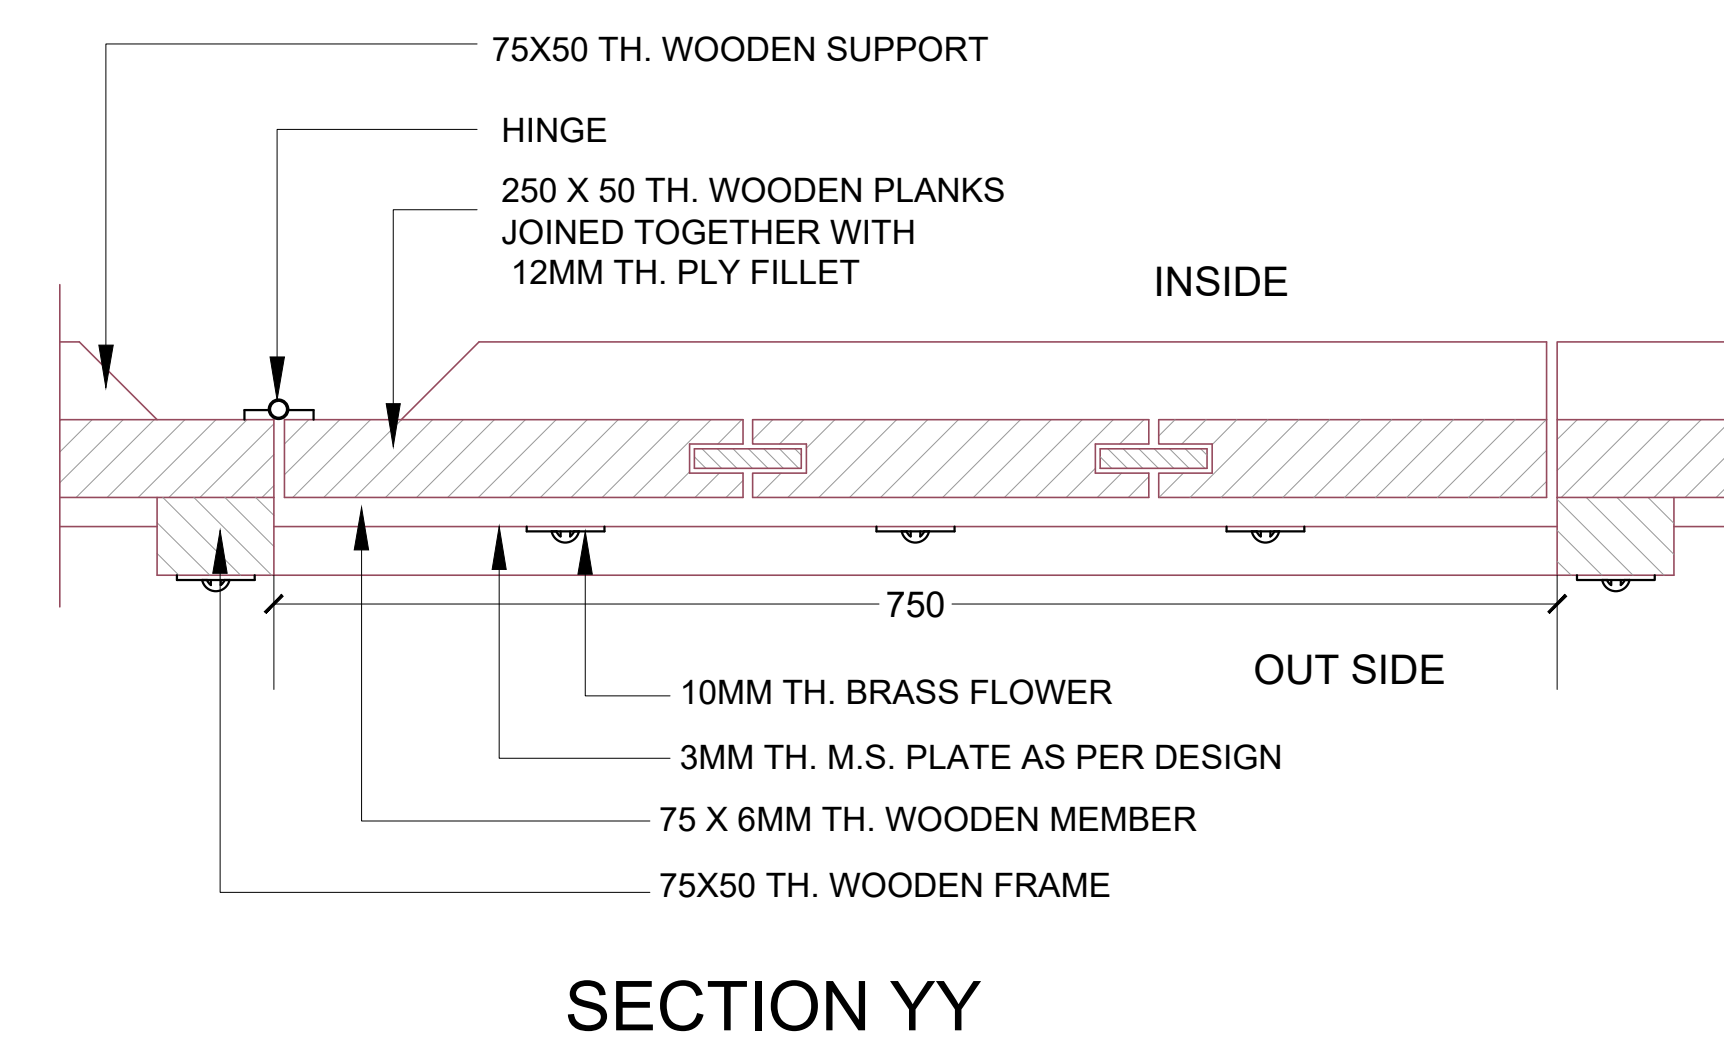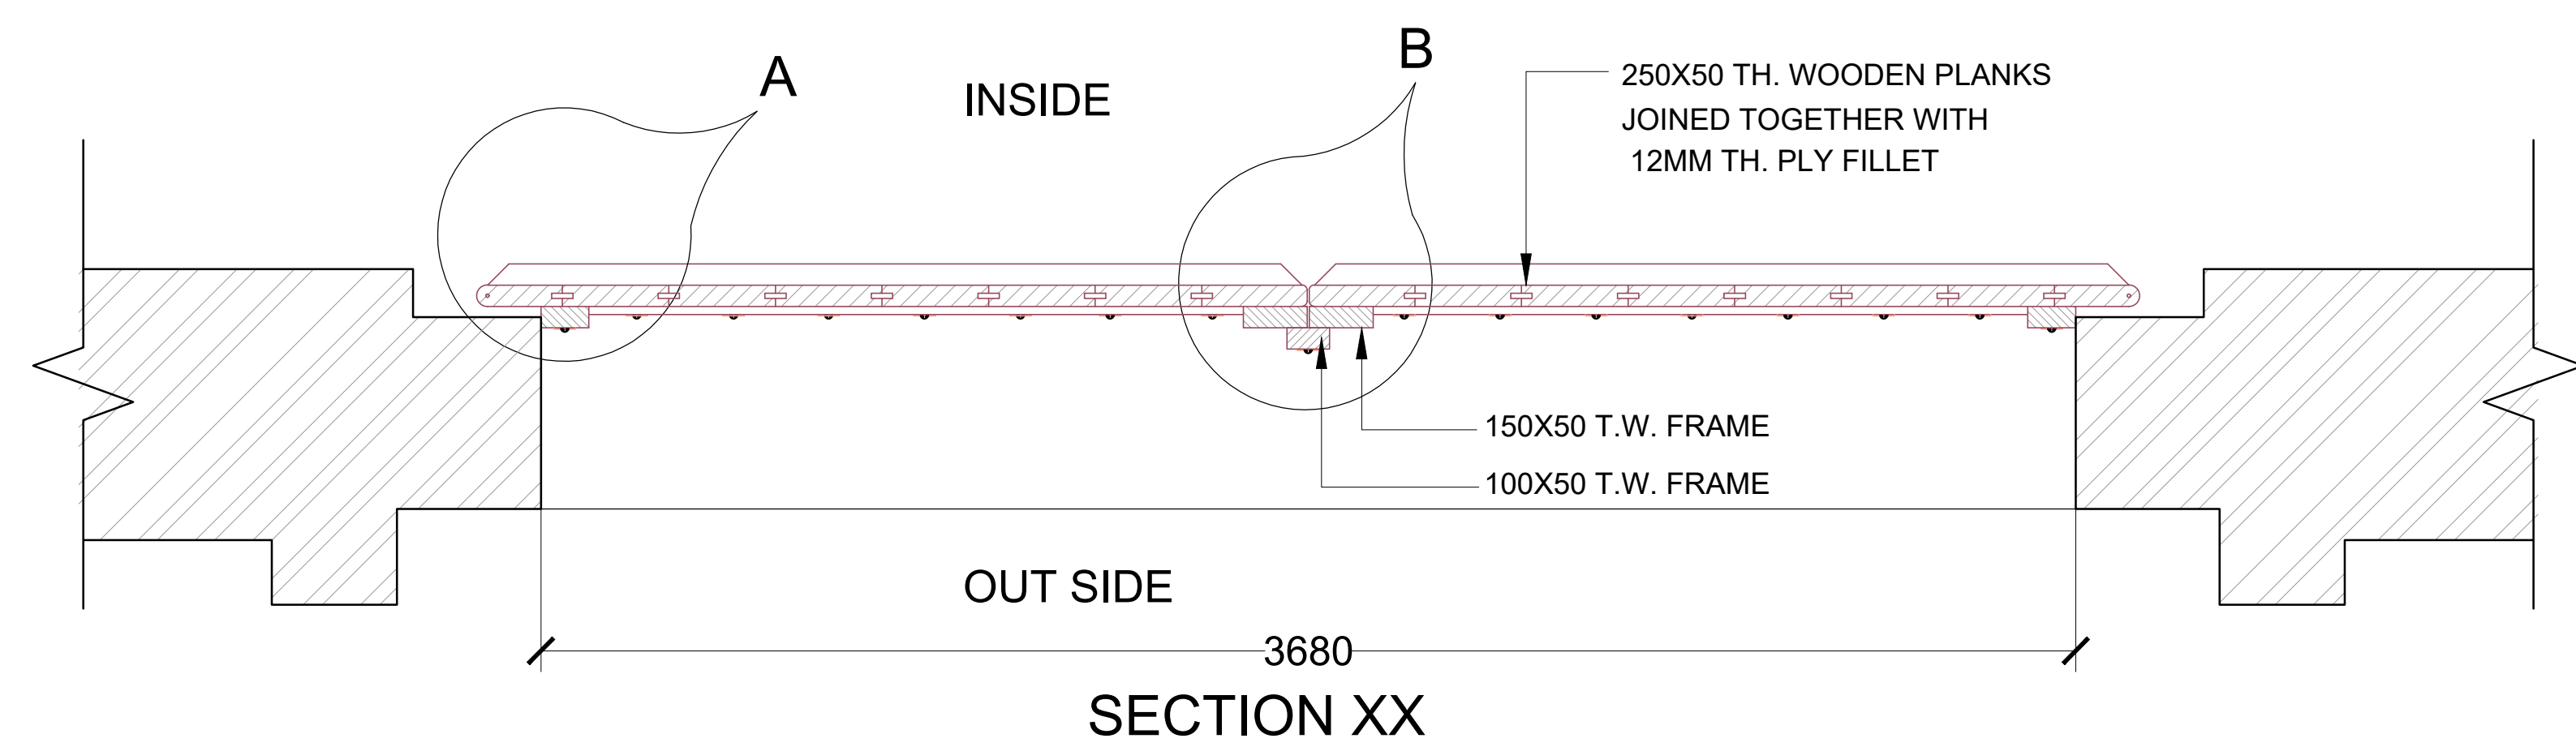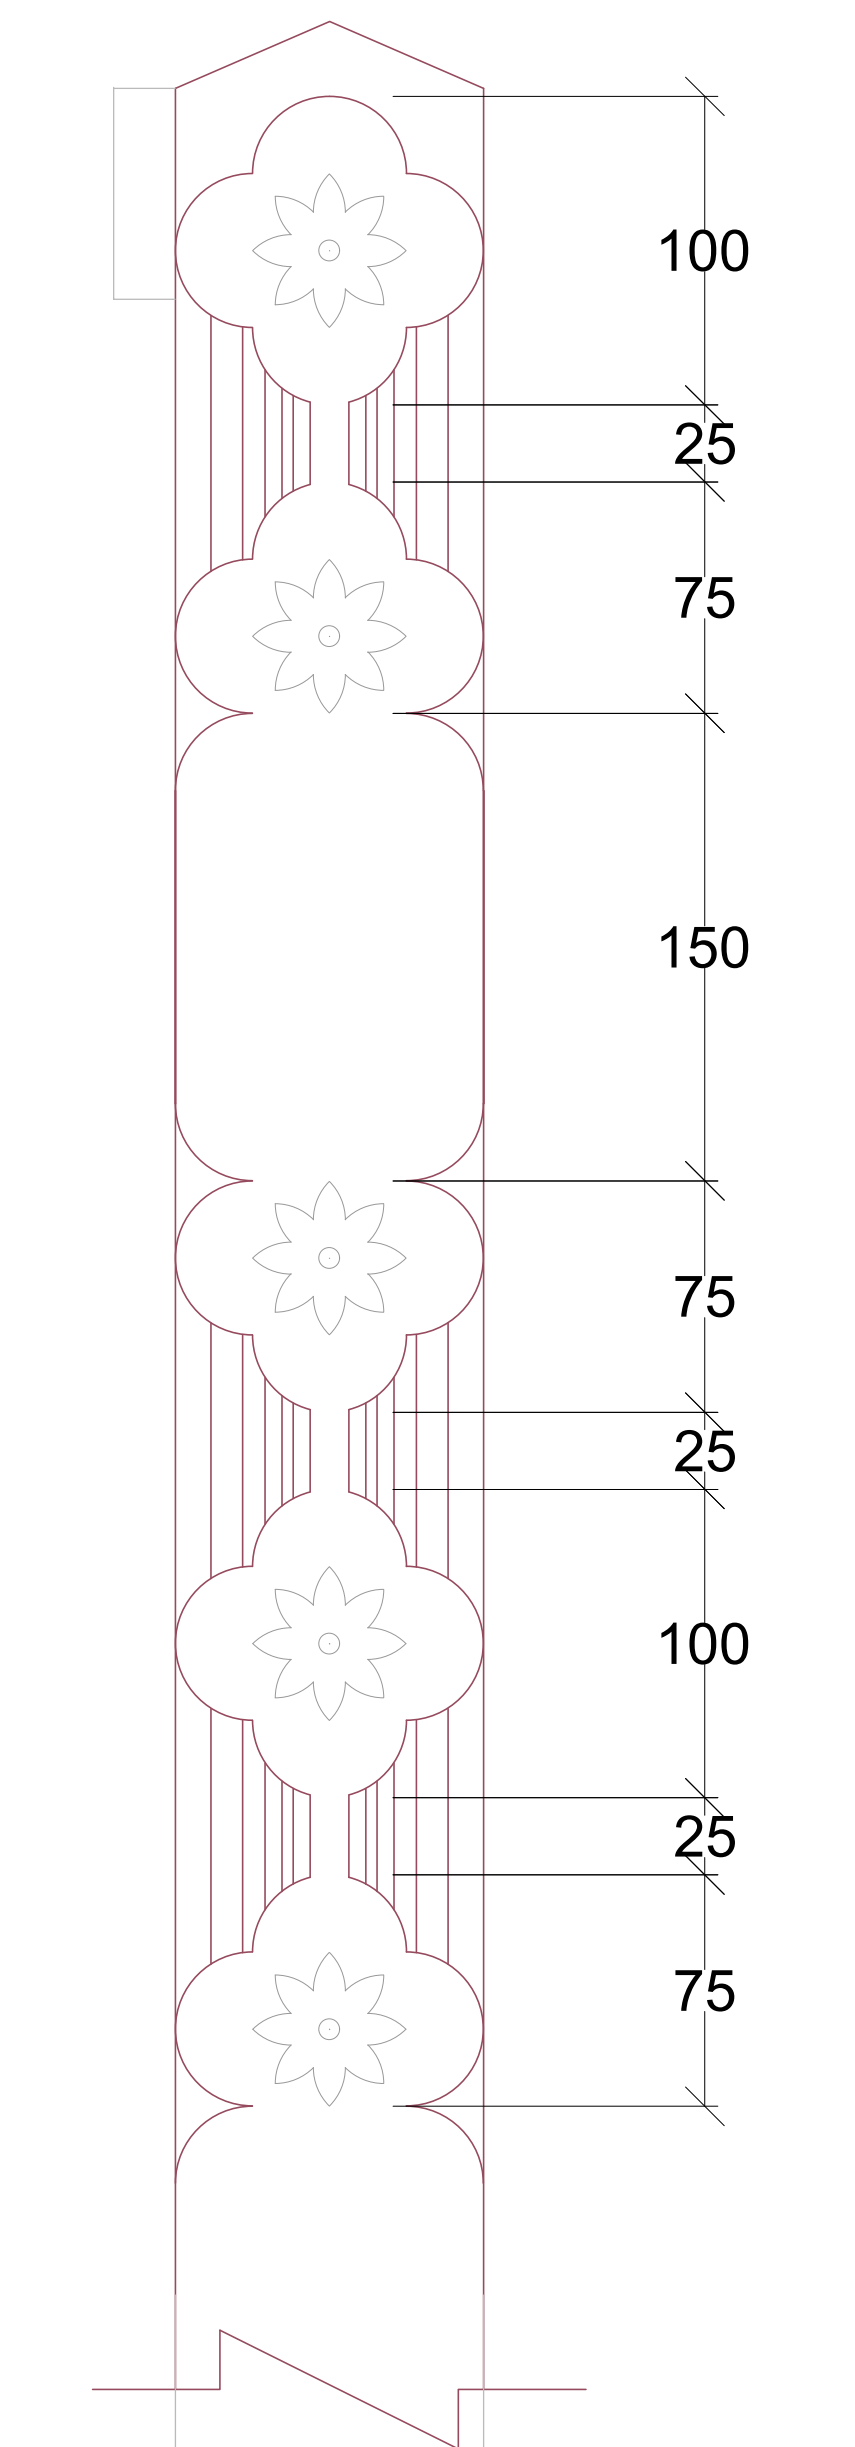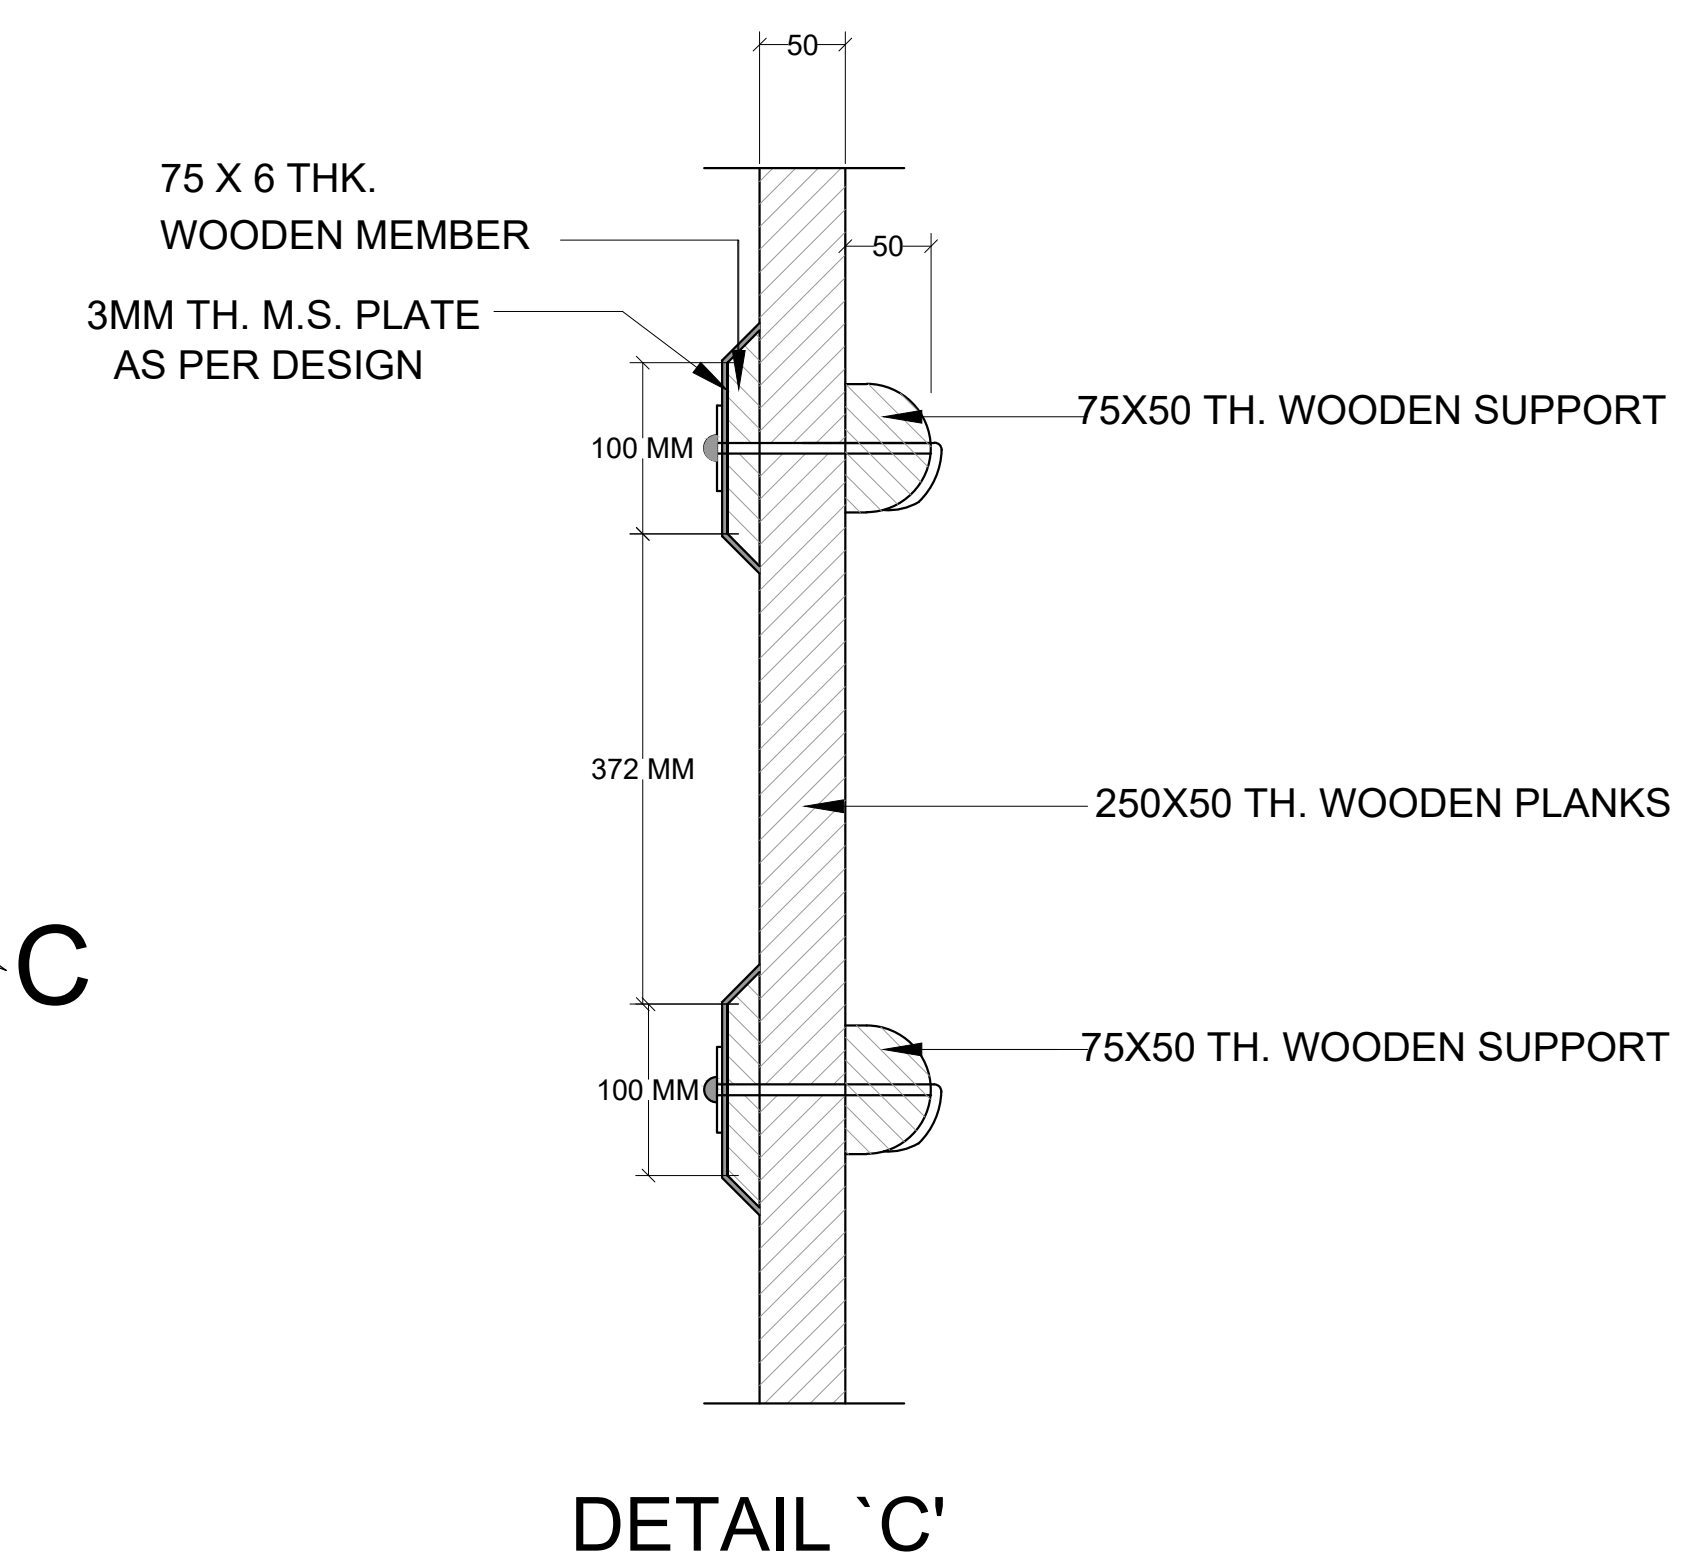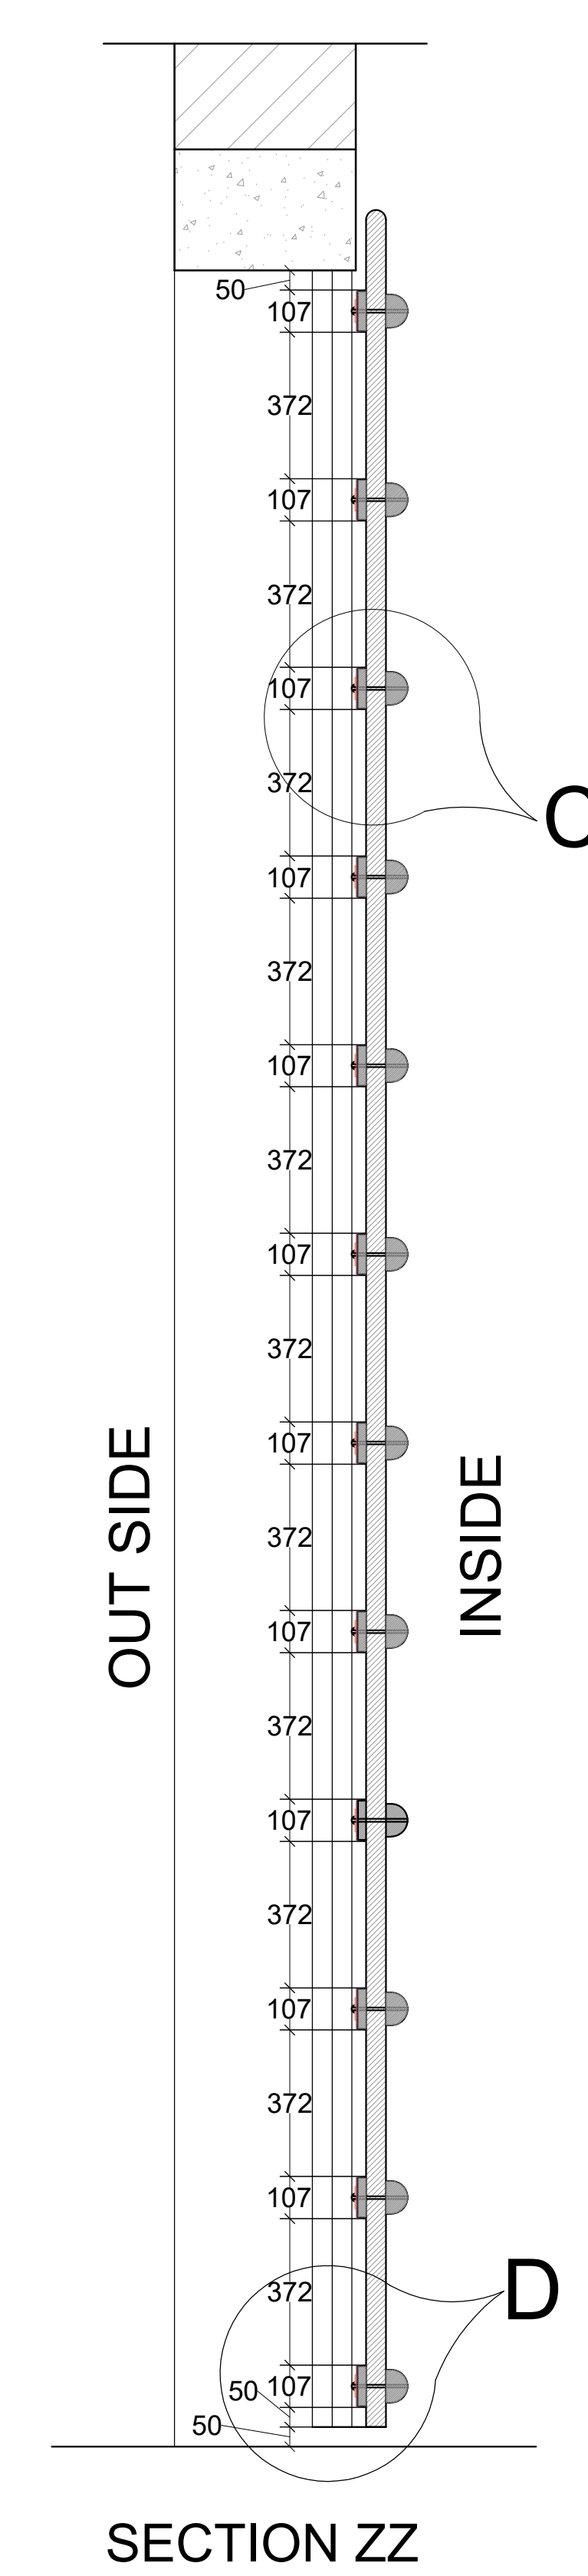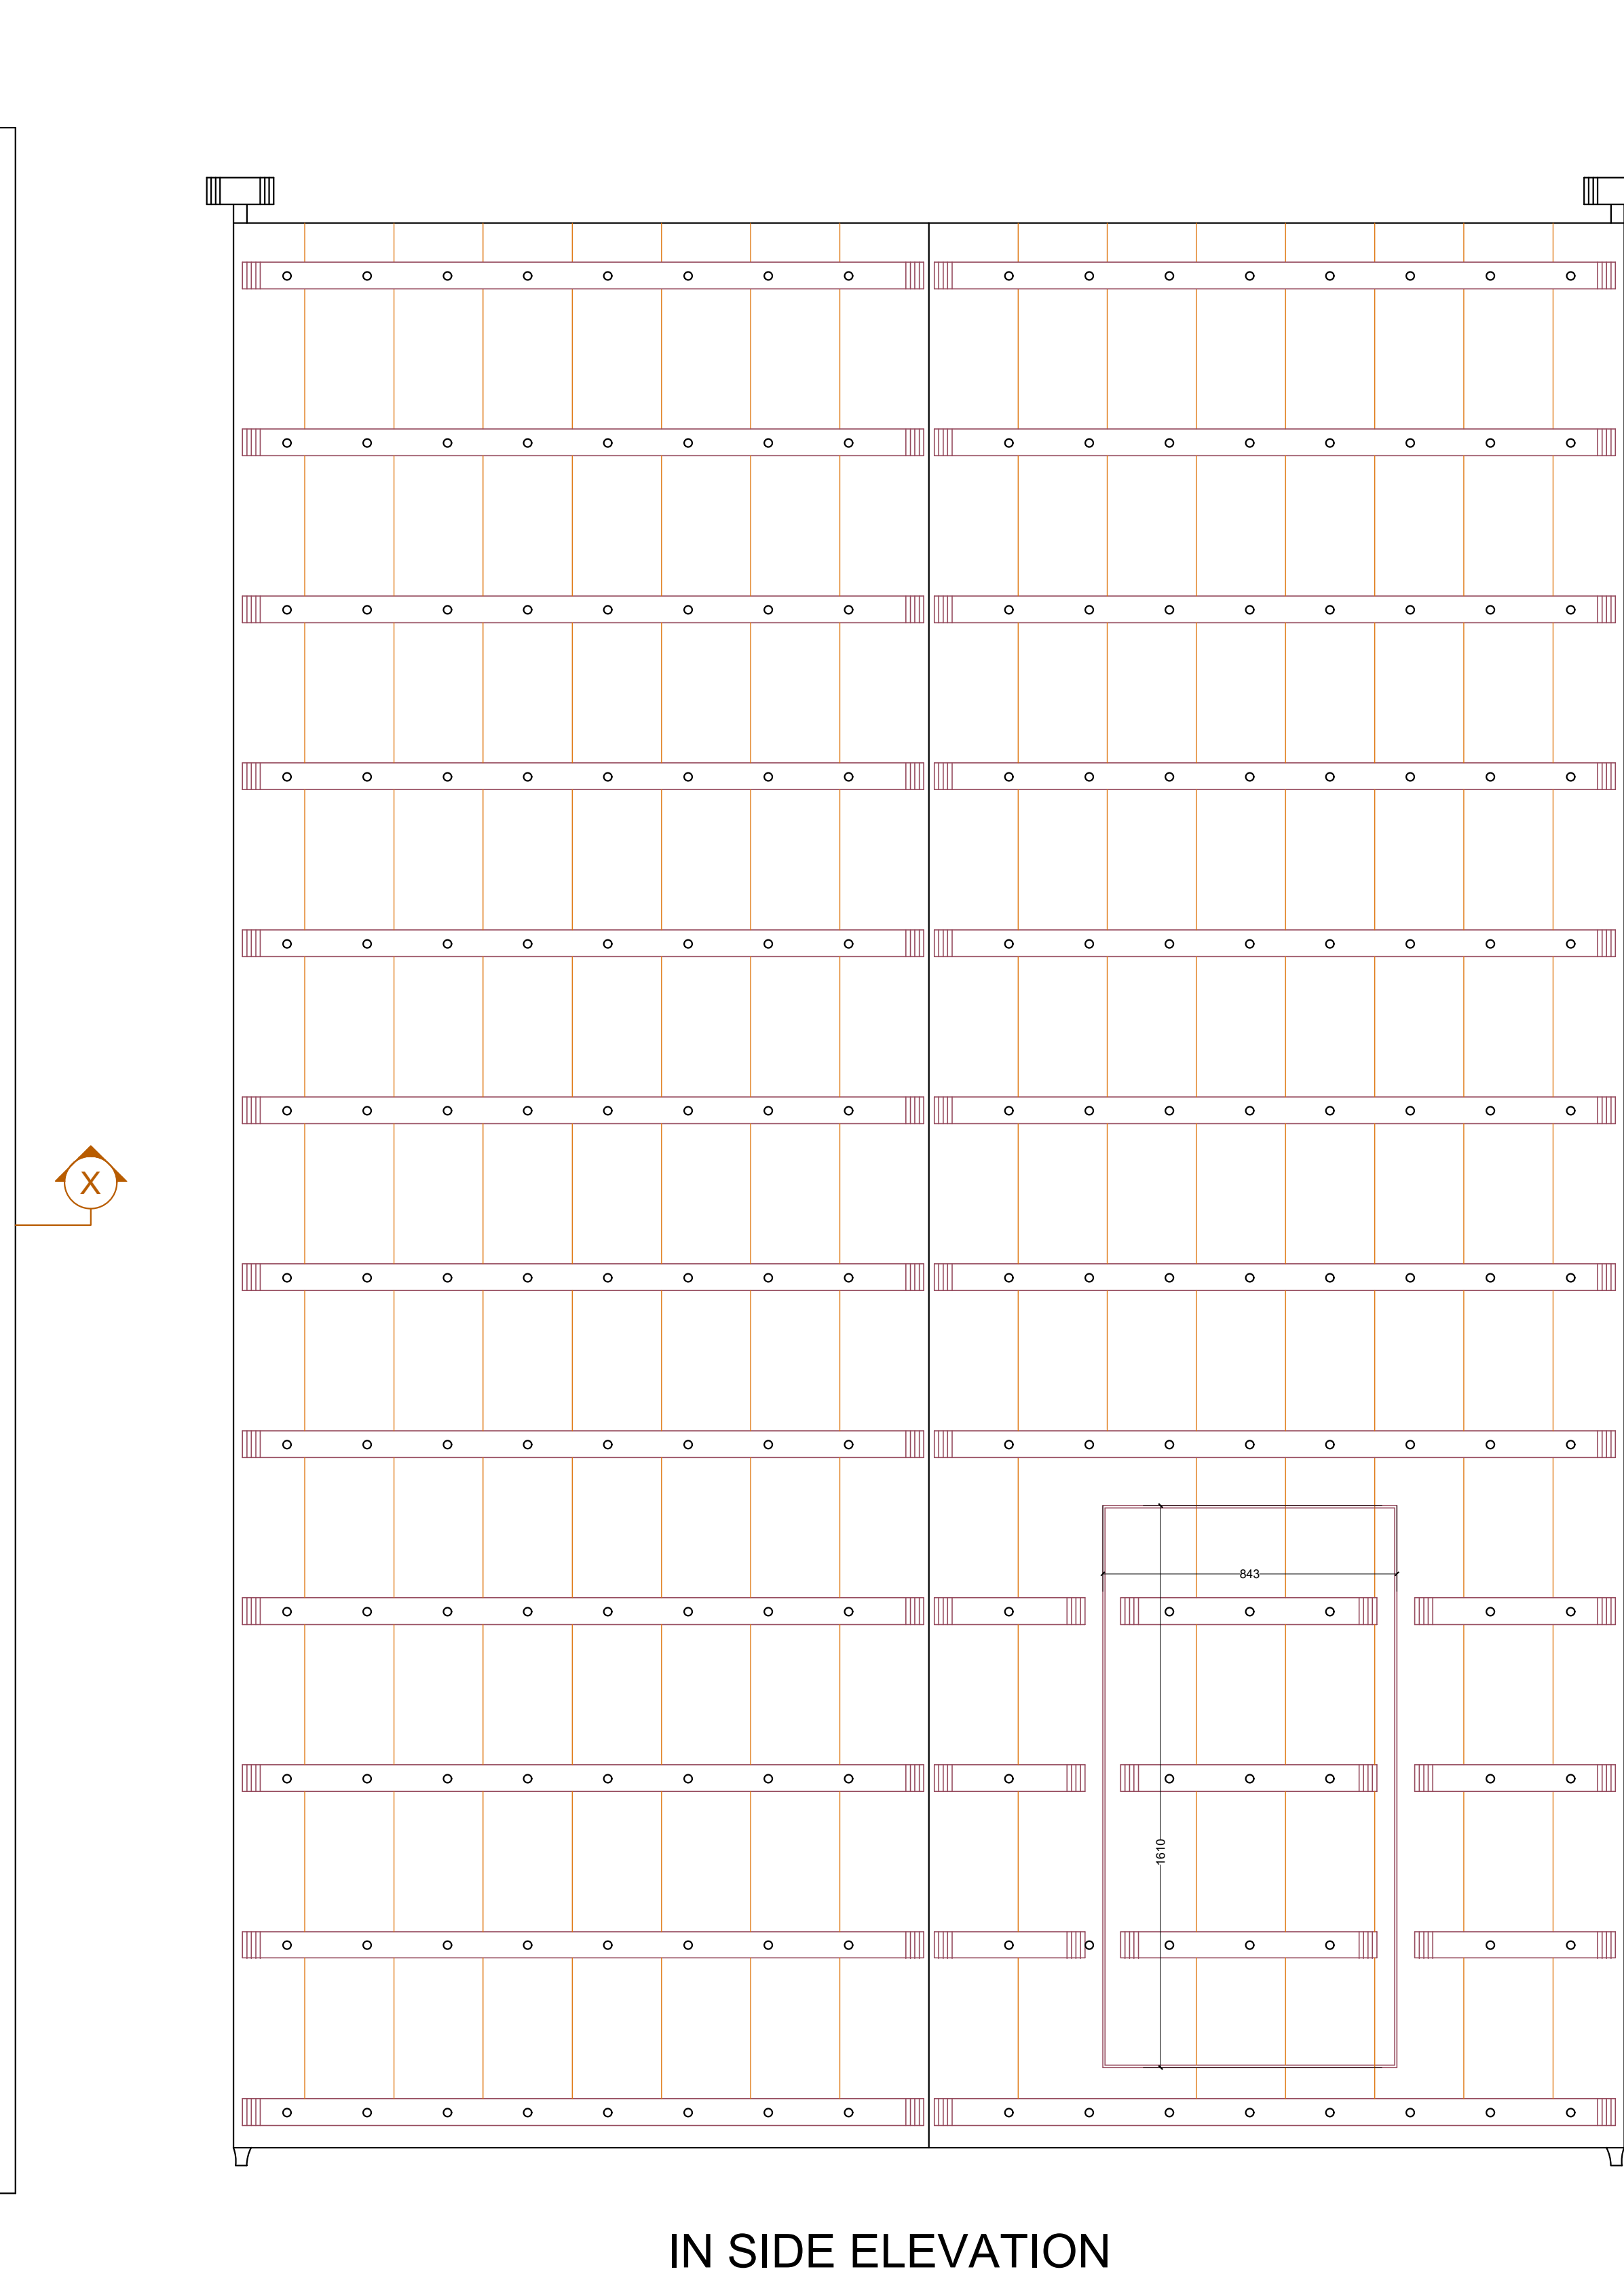

FULL SIZE DETAIL
OF BRASS FLOWER