


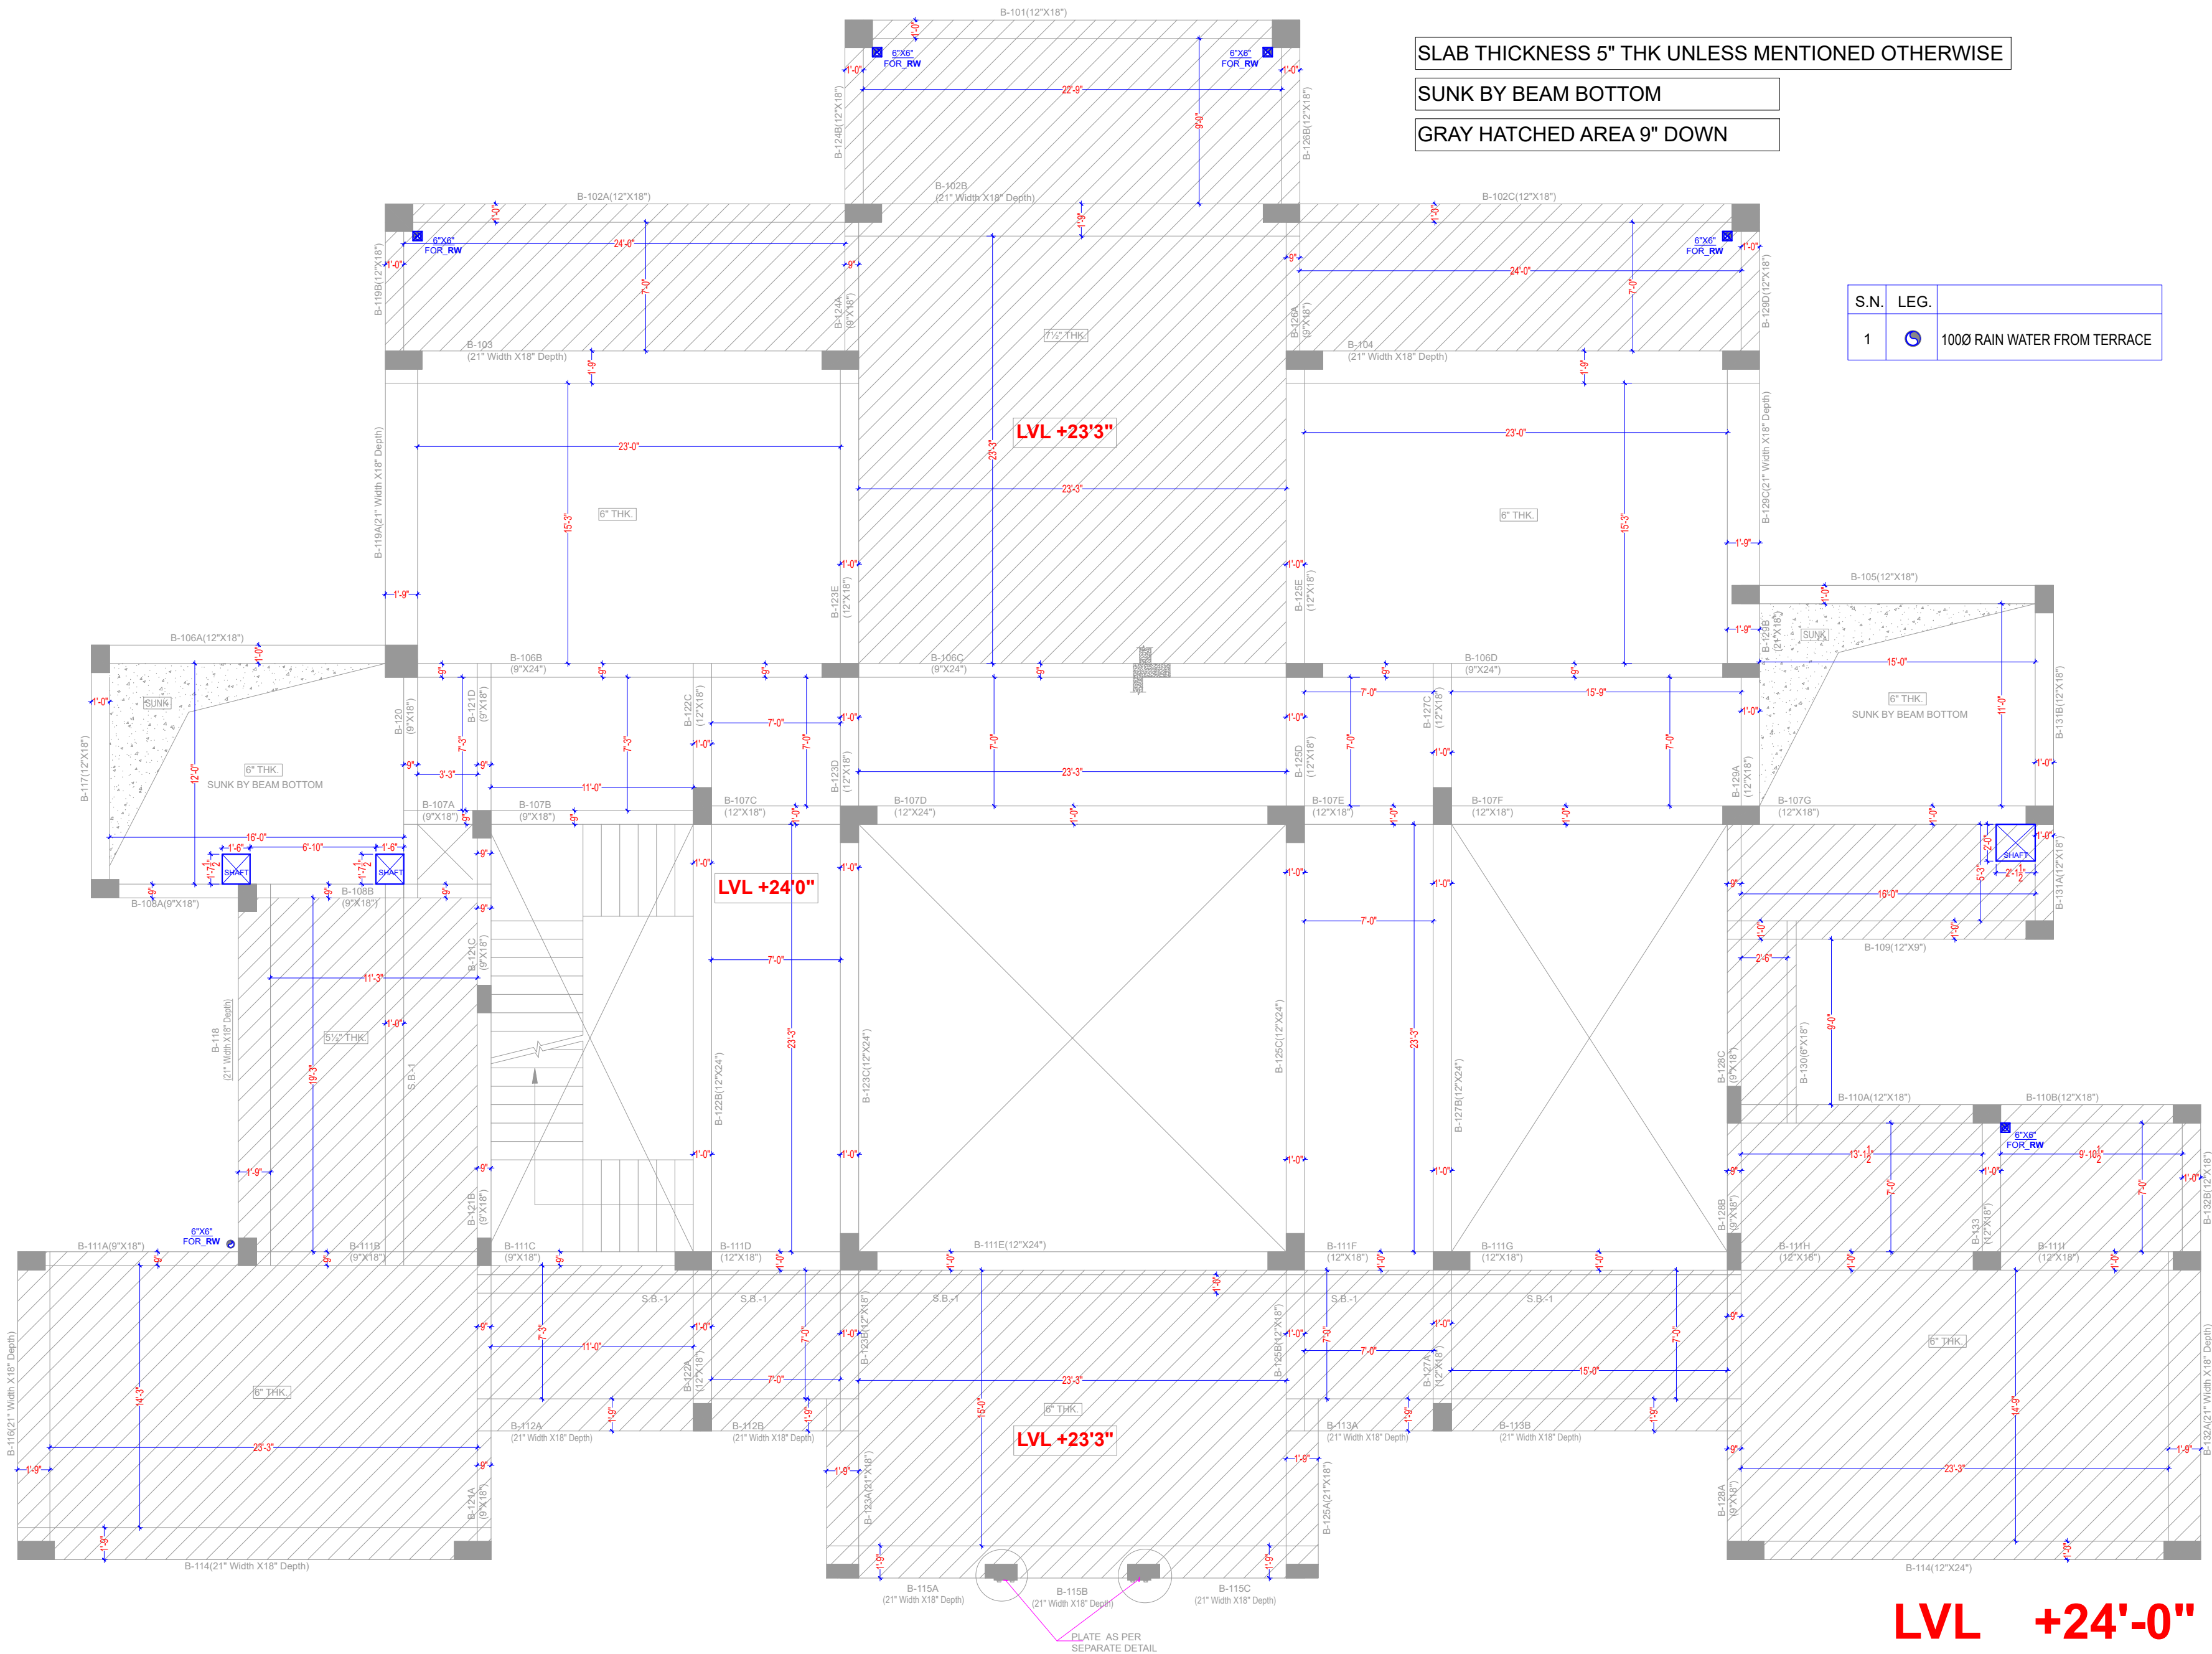

NOTE:
1.GRADE OF CONCRETE SHALL BE M-25
2.USE #25 SPACER BARS @2'-6" C/C FOR 2ND LAYER OF REINF.
3. PROVIDE 2#12 SIDE FACE ON EACH FACE OF BEAM WHEREVER WEB DEPTH EXCEEDS 2'-6"

ARCHITECT:
RAVI KUMAR GUPTA
CA/83/7739
L-1, KRISHNA MARG, C- SCHEME,
JAIPUR (302001), RAJASTHAN.
PH.0141-2360825 E-Mail-ravigupta_15@yahoo.com

PROJECT:
RESIDENCE

STRUCTURE CONS.

DRAWING TITLE:

DRAWN BY: NAMAN	SCALE:	DATE: 31-03-23
CHECKED BY: NEERAV GUPTA	DRAWING NO.:	NORTH

NOTES:
THE COPYRIGHT AND PROPERTY OF THIS DESIGN AND DRAWING BELONGS TO **RAVI KUMAR GUPTA**. IT MUST NOT BE COPIED OR REPRODUCED IN ANY MANNER WITHOUT THEIR WRITTEN CONSENT. A LEGAL ACTION AS PER LAW MAY BE INITIATED AGAINST THE OFFENDER.

OWNER:
ASTRAL