


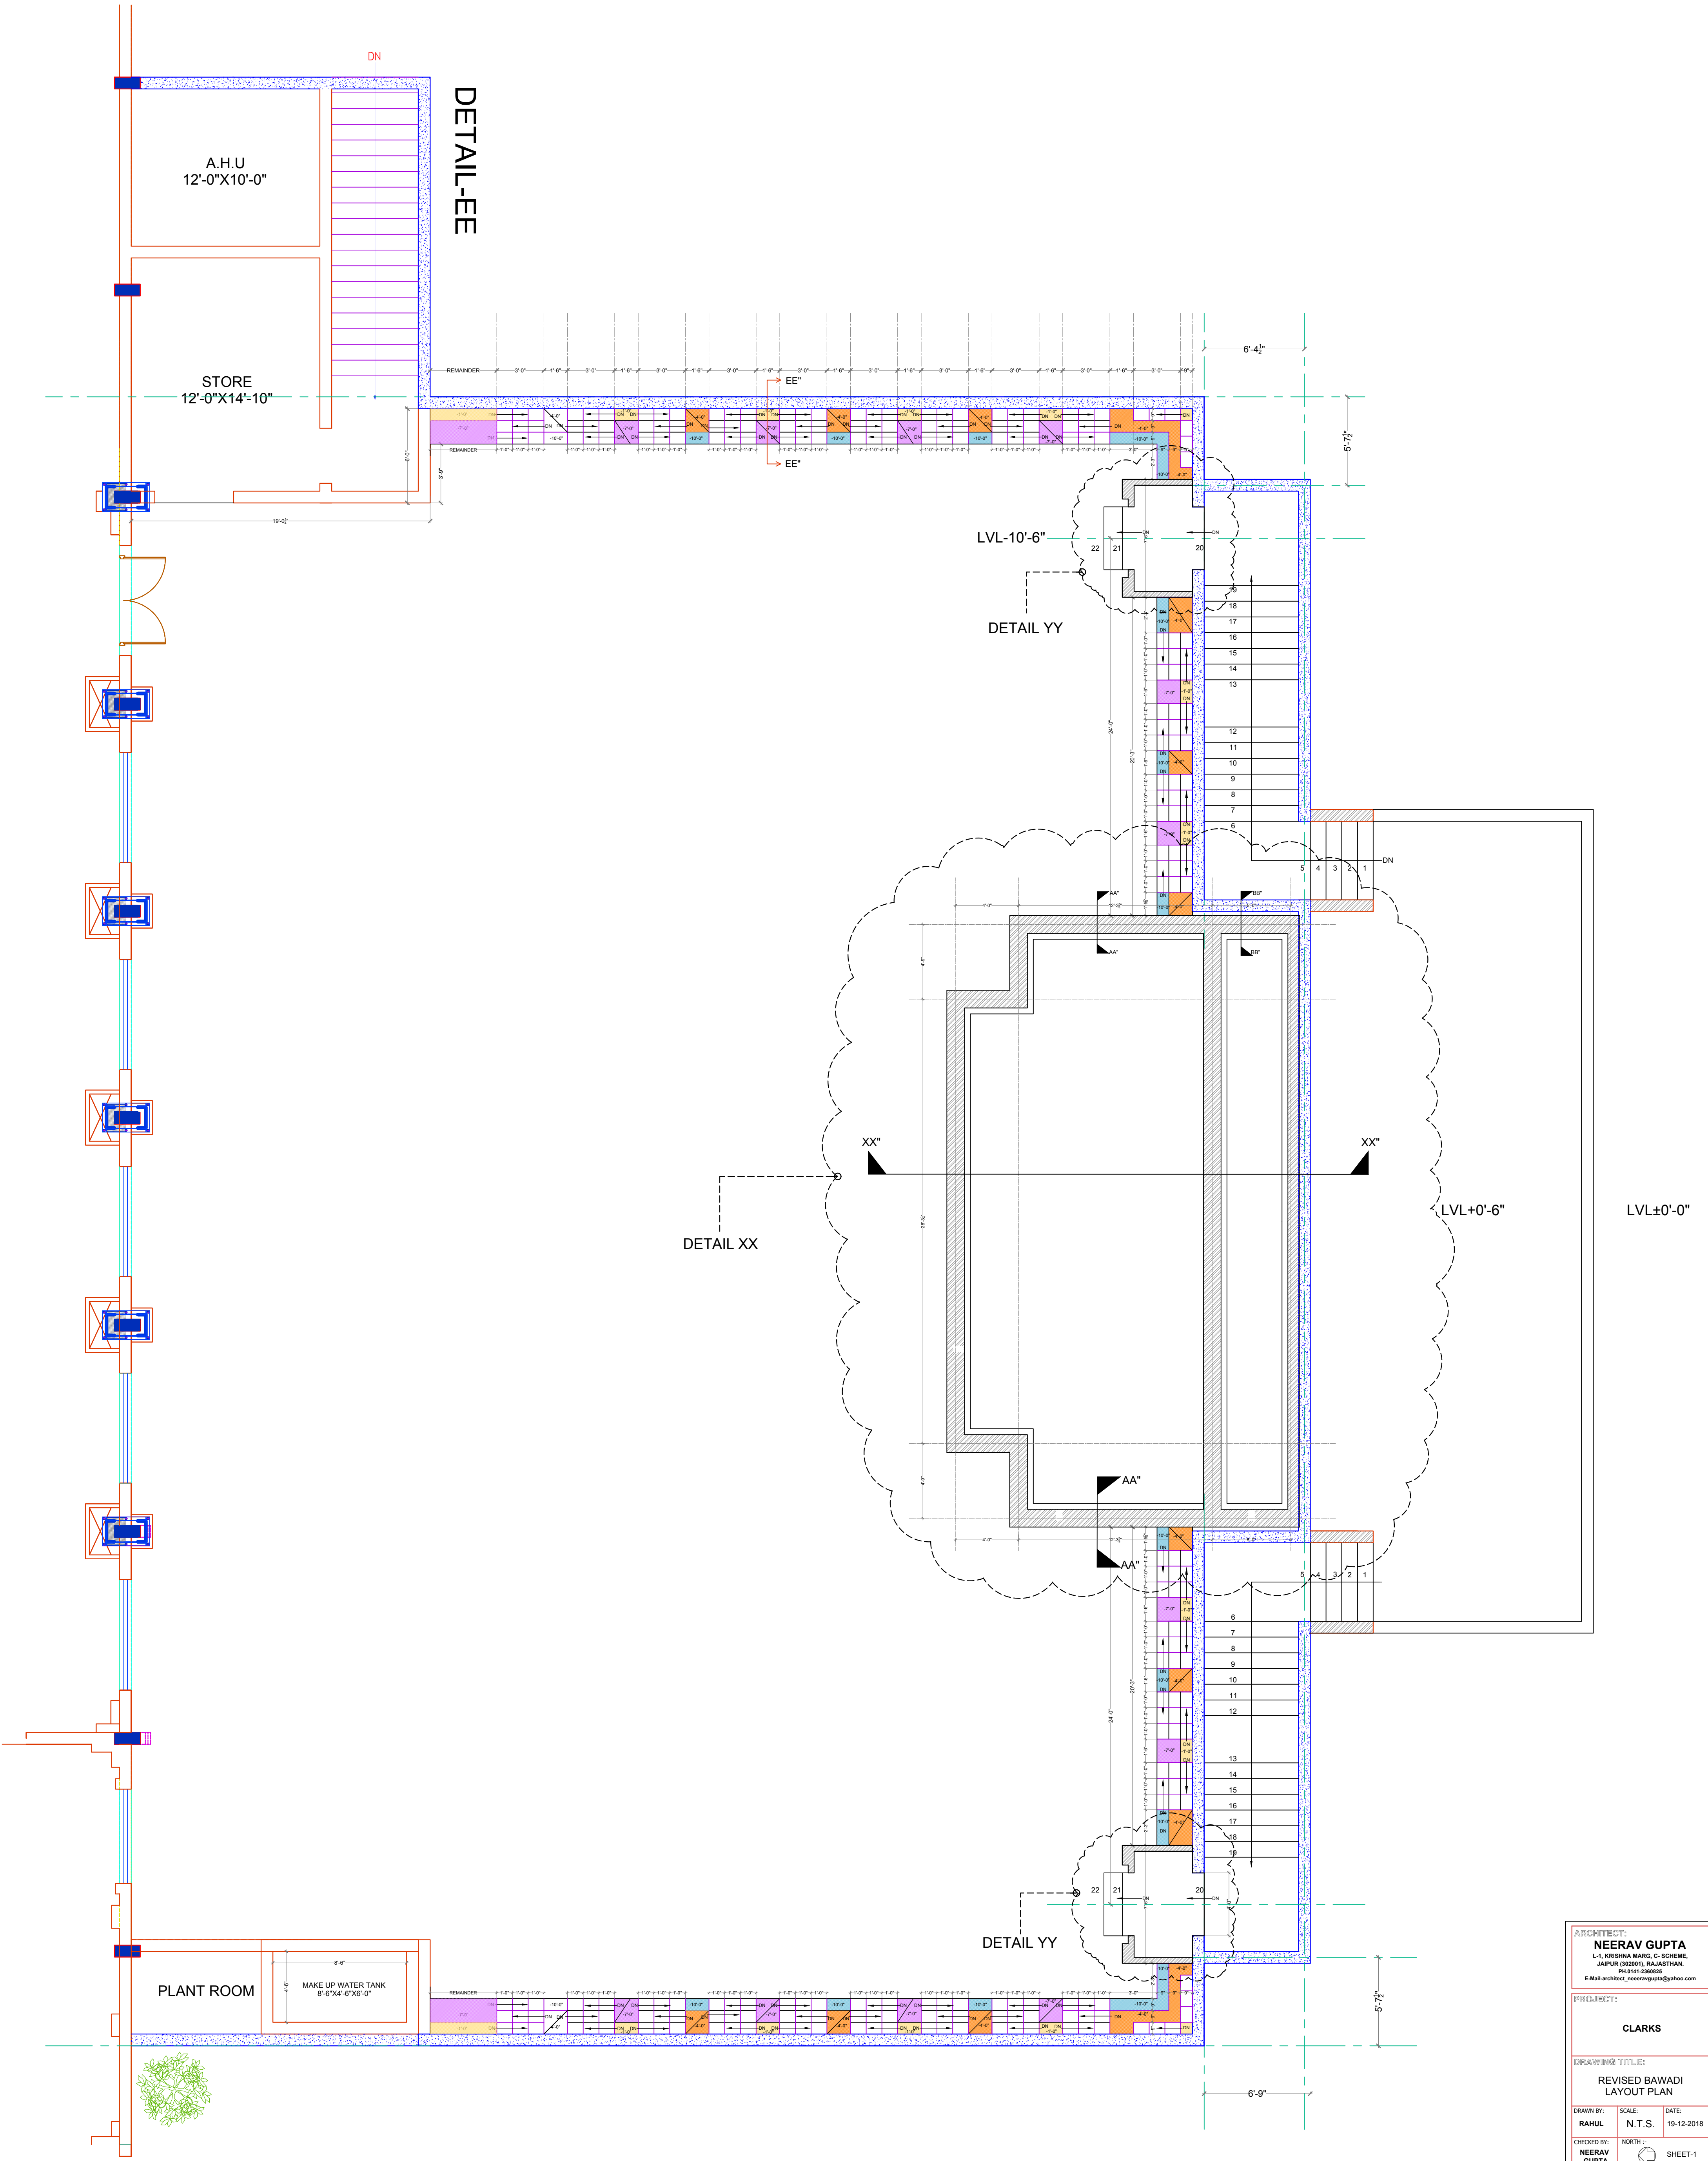

ARCHITECT: NEERAV GUPTA L-1, KRISHNA MARU, C- SCHEME, JALPURI (202001), RAJASTHAN, PH 9141-2360823 E-Mail: architect_neeravgupta@yahoo.com		
PROJECT: CLARKS		
DRAWING TITLE: REVISED BAWADI LAYOUT PLAN		
DRAWN BY: RAHUL	SCALE: N.T.S.	DATE: 19-12-2018
CHECKED BY: NEERAV GUPTA	NORTH 	SHEET-1
NOTES: THE COPYRIGHT AND PROPERTY OF THIS DESIGN AND DRAWING BELONGS TO NEERAV GUPTA. IT MUST NOT BE COPIED OR REPRODUCED IN ANY FORMS WITHOUT THEIR WRITTEN CONSENT. IT IS A CRIME AS PER LAW MAY BE PROSECUTED AGAINST THE OFFENDER.		