
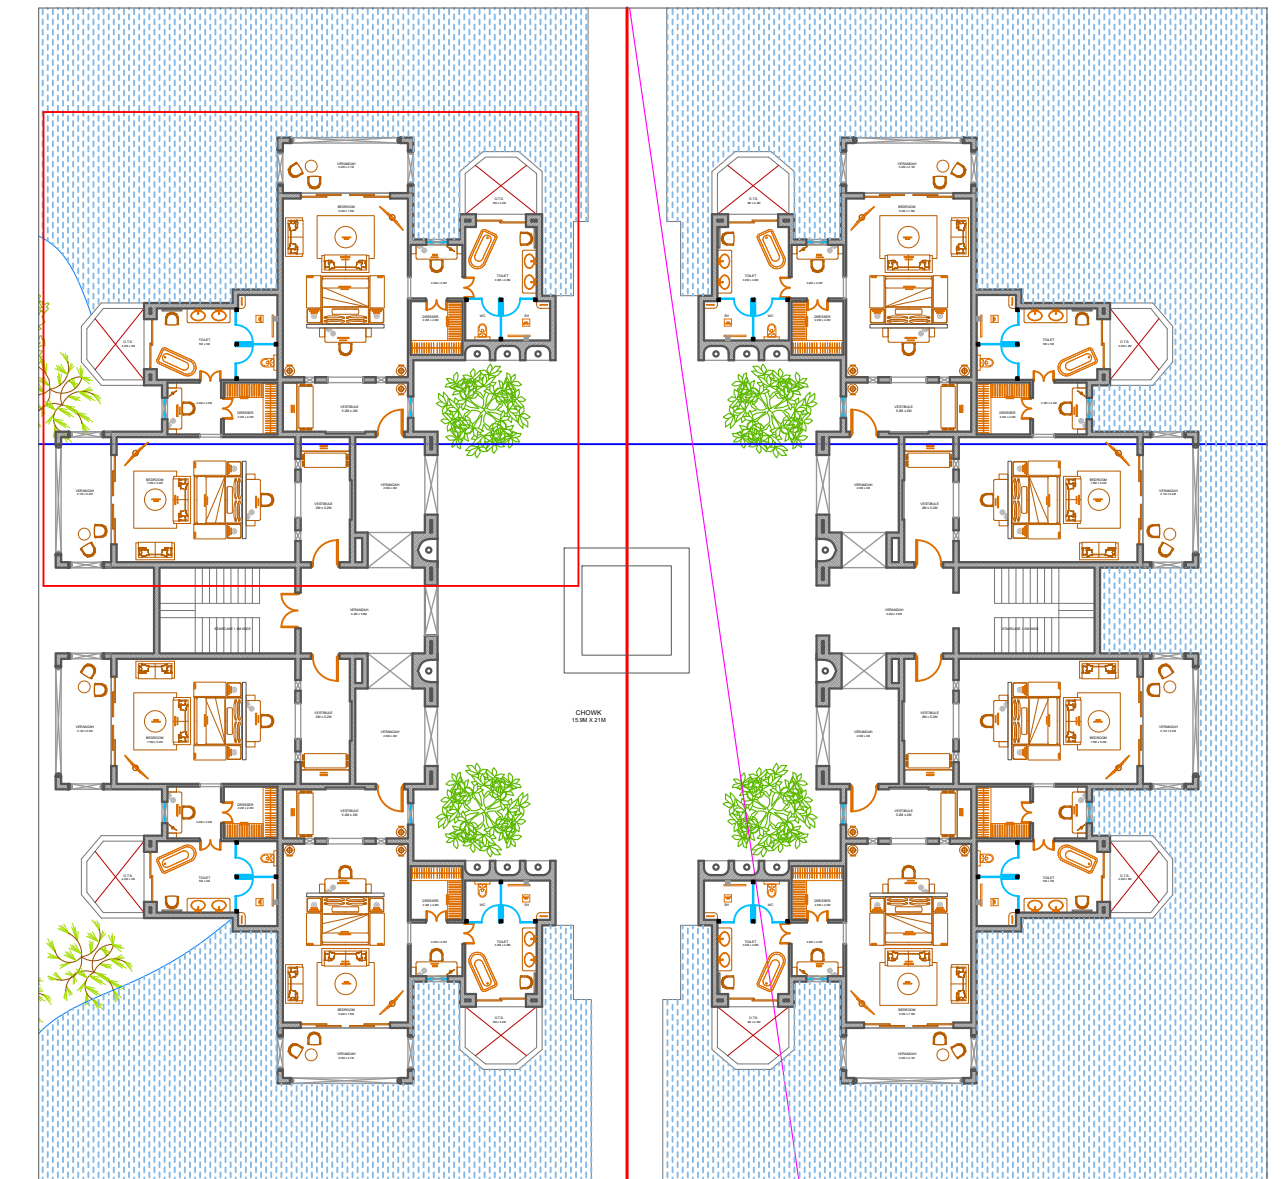


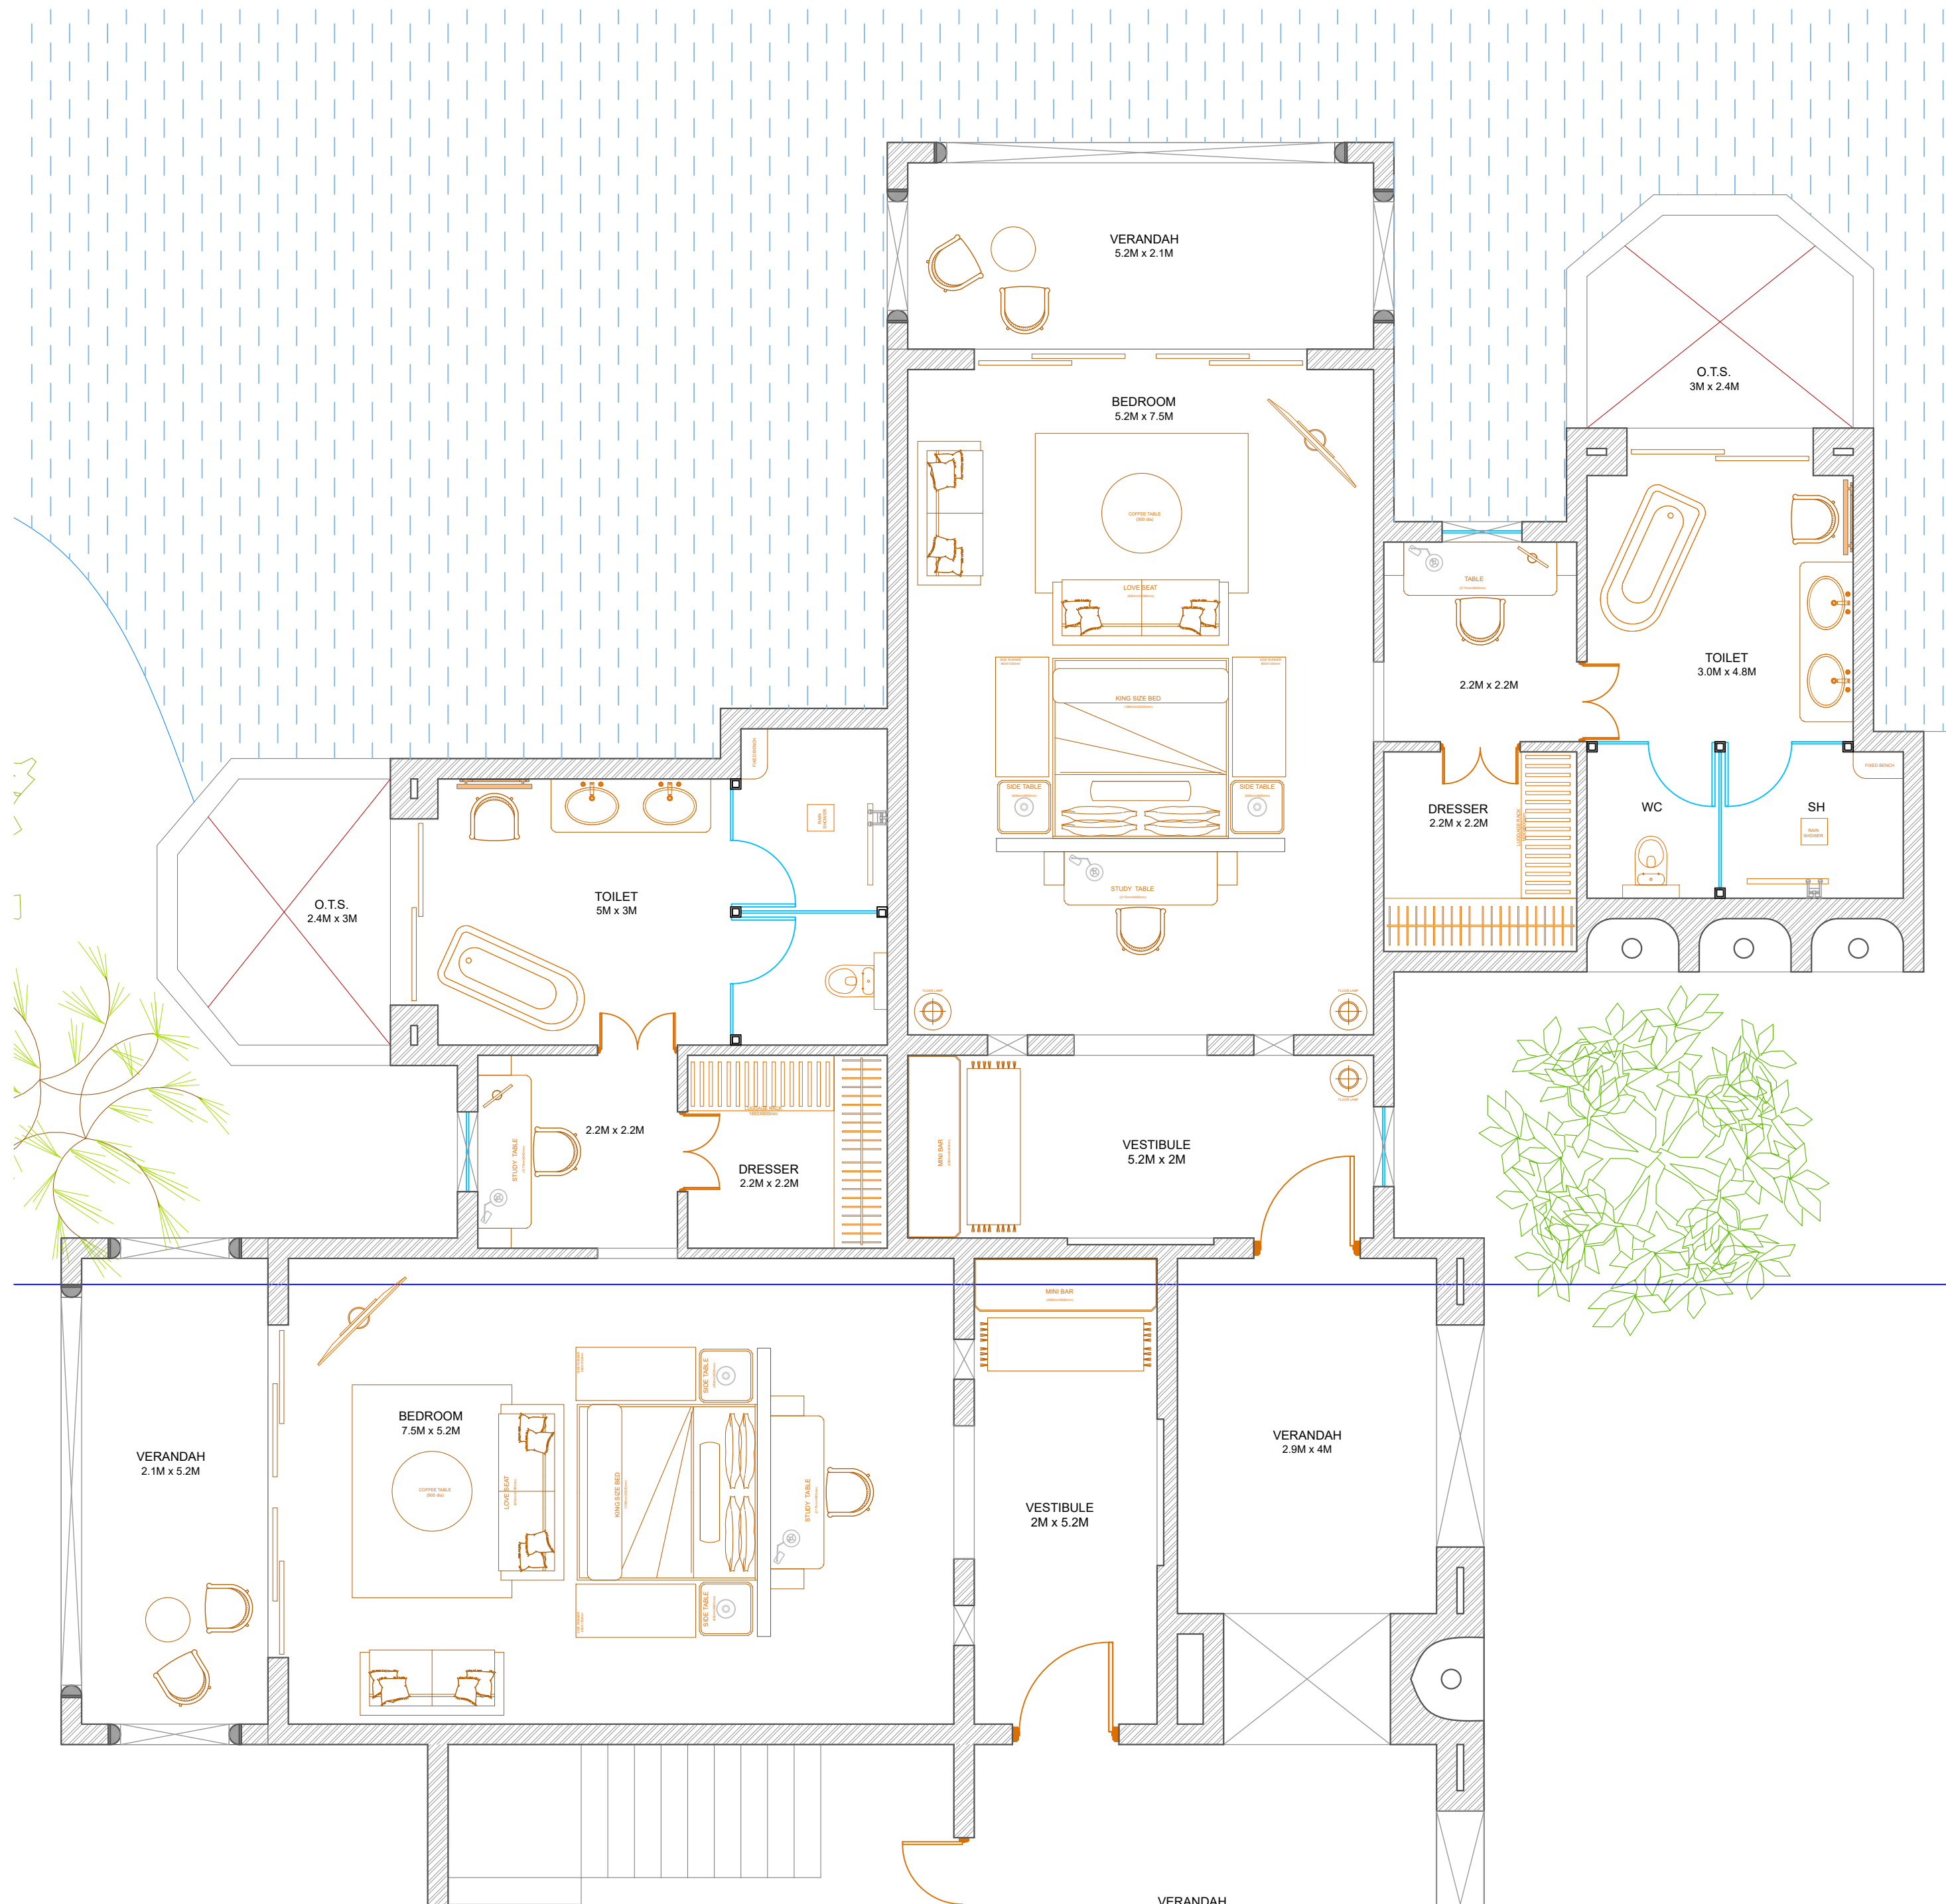

CLUSTER  
VILLA TYPE -1

ADVANCE COPY

ARCHITECT:  
**RAVI KUMAR GUPTA**  
CA/83/7739  
L-1, KRISHNA MARG, C- SCHEME,  
JAIPUR (302001), RAJASTHAN.  
PH.0141-2360825 E-Mail-ravigupta\_16@yahoo.com

PROJECT:  
**PROPOSED HOTEL AT  
LUCKNOW**

DRAWING TITLE:  
**VILLA TYPE -1**

|                     |        |                 |
|---------------------|--------|-----------------|
| DRAWN BY:           | SCALE: | DATE:           |
| <b>NAMAN</b>        |        | <b>21-05-22</b> |
| CHECKED BY:         | NORTH: | DRAWING NO.:    |
| <b>NEERAV GUPTA</b> |        | <b>04</b>       |

NOTES:  
THE COPYRIGHT AND PROPERTY OF THIS DESIGN AND DRAWING  
BELONGS TO: RAVI KUMAR GUPTA. MUST NOT BE COPIED OR  
REPRODUCED IN ANY MANNER WITHOUT THEIR WRITTEN  
CONSENT. A LEGAL ACTION AS PER LAW MAY BE INITIATED  
AGAINST THE OFFENDER.