


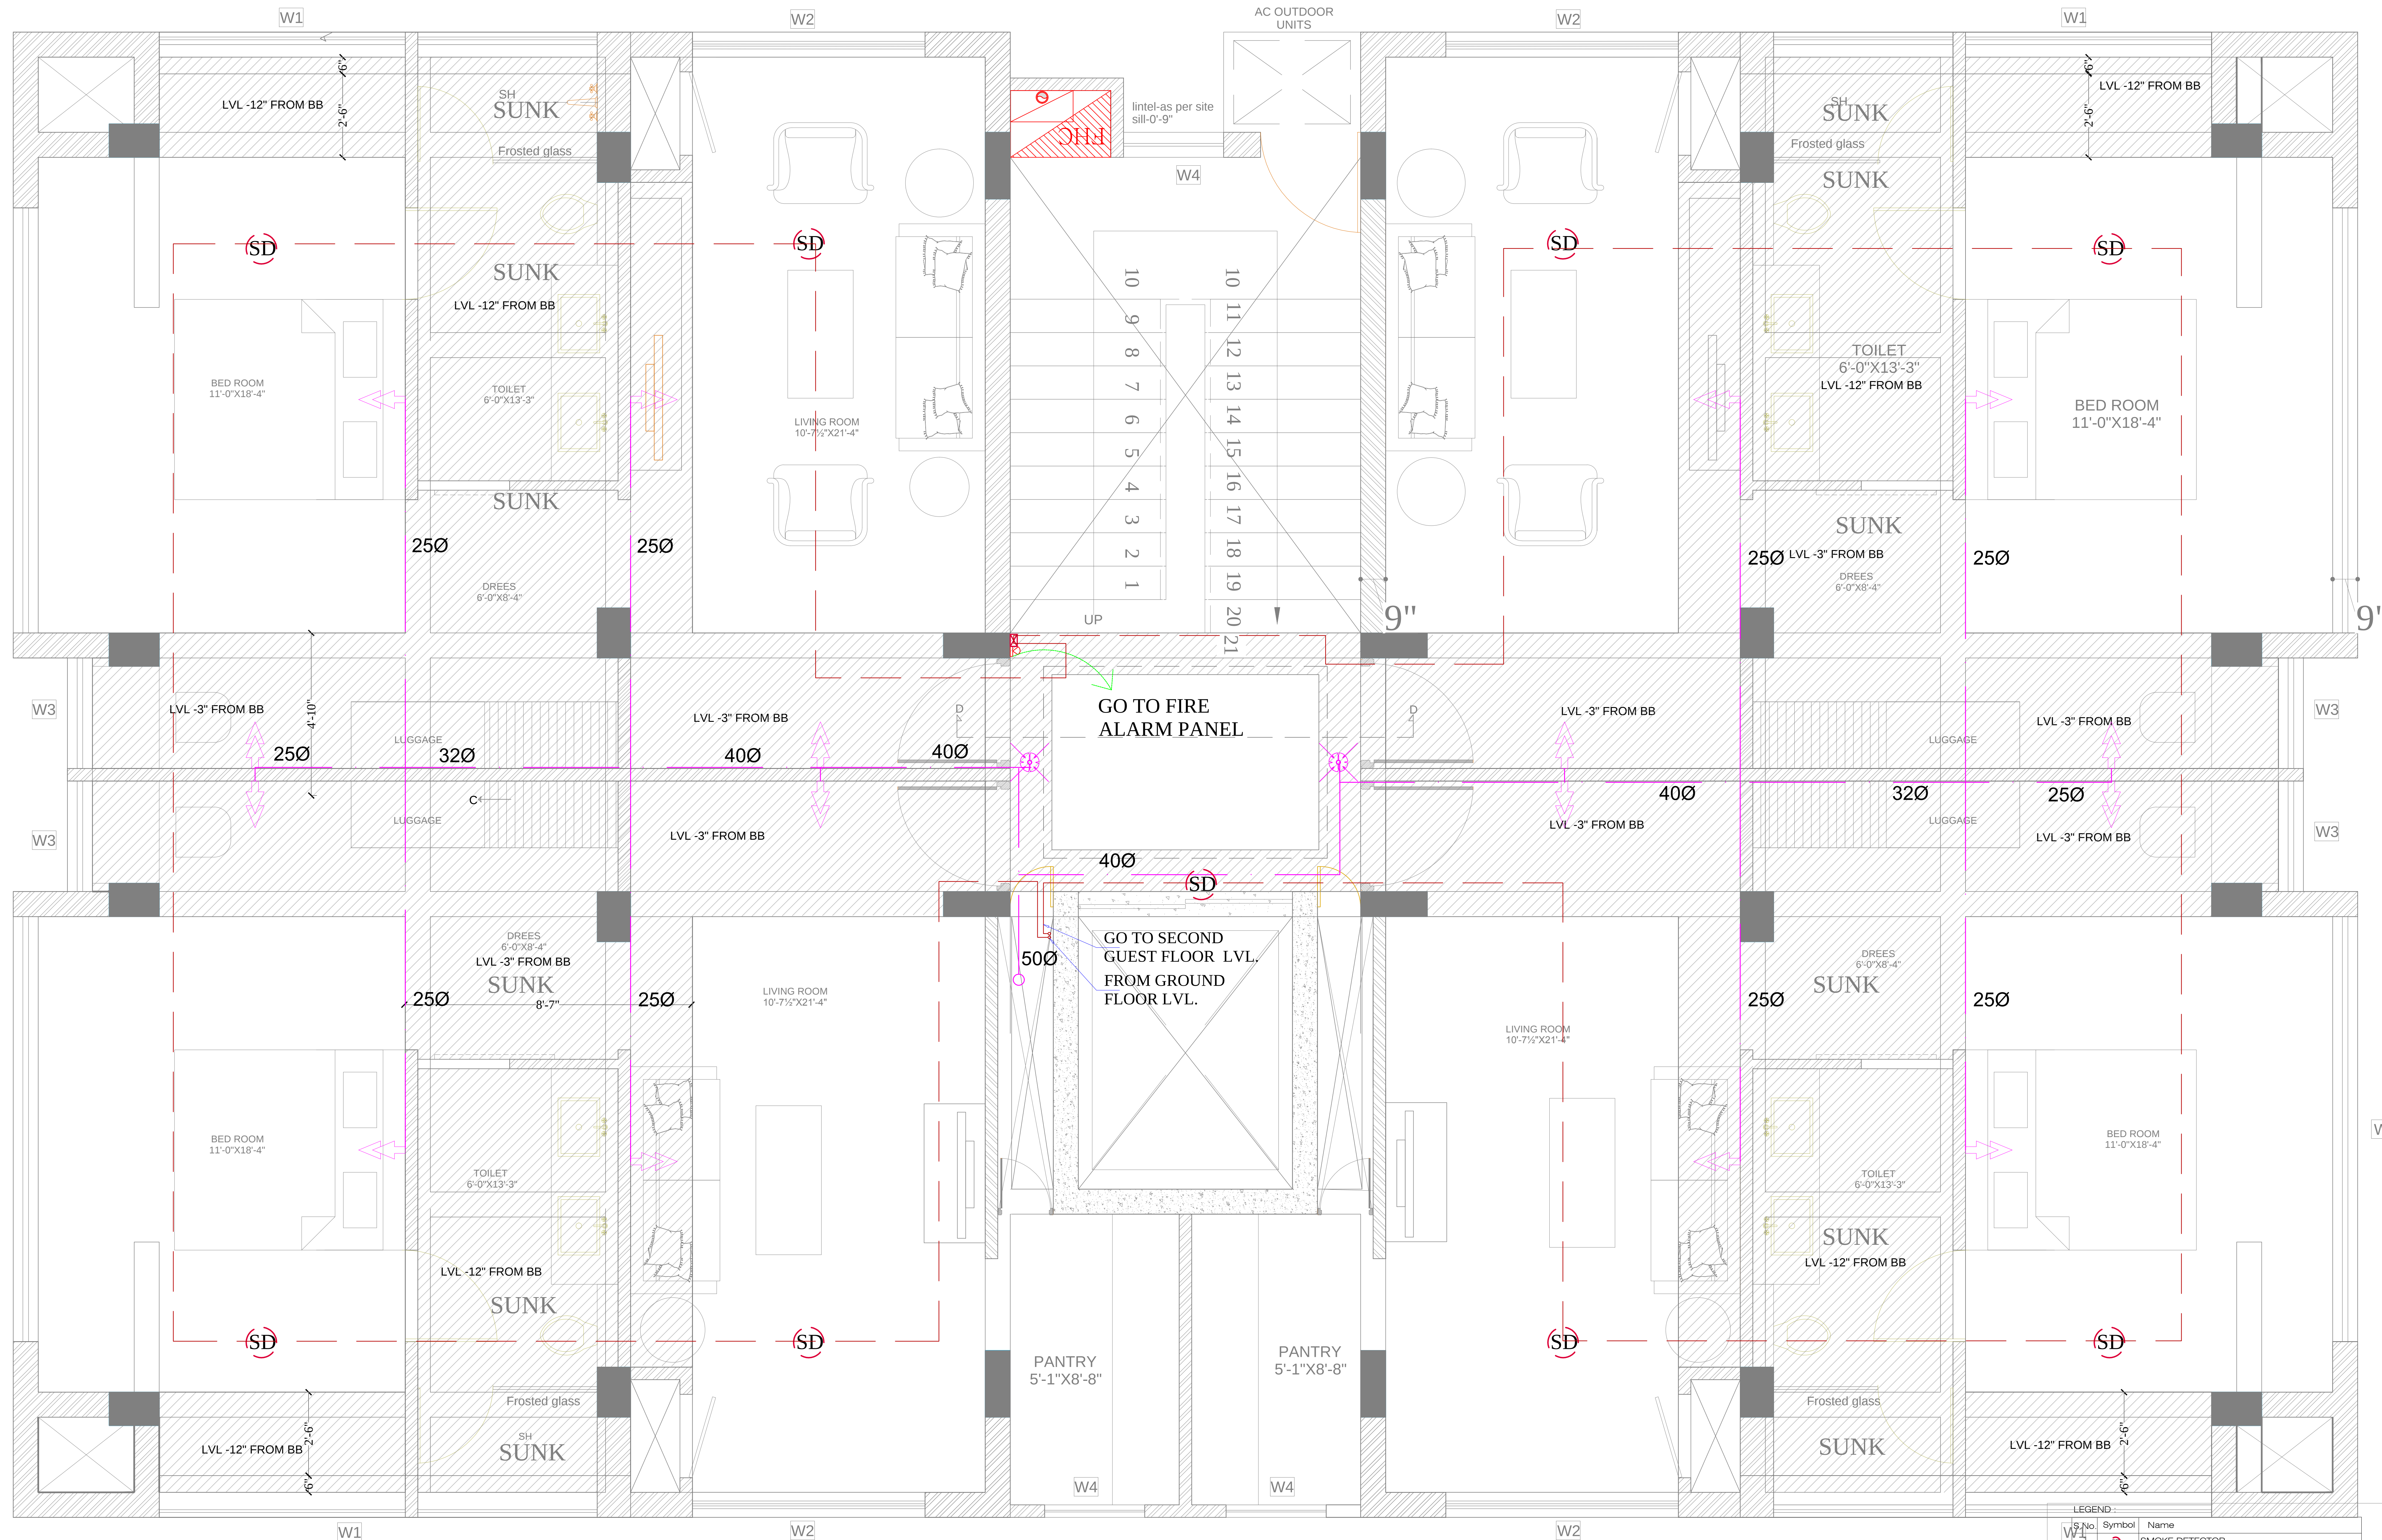

TYPICAL GUEST FLOOR (1-3)

LEGEND:		
S.No	Symbol	Name
1		SMOKE DETECTOR
2		CARBON MONOXIDE DETECTOR
3		LOOP FIRE ALARM
4		MANUAL CALL POINT
5		STROBE HOOTER
6		PENDENT TYPE SPRINKLER
7		SIDE WALL TYPE EXTENDED THROW SPRINKLER
8		FIRE SPRINKLER PIPE
9		FIRE HOSE CABINET
10		YARD HYDRANT
11		FIRE HYDRANT PIPE
12		ACCESS POINT (AP)