


TBM -100 ON CULVERT

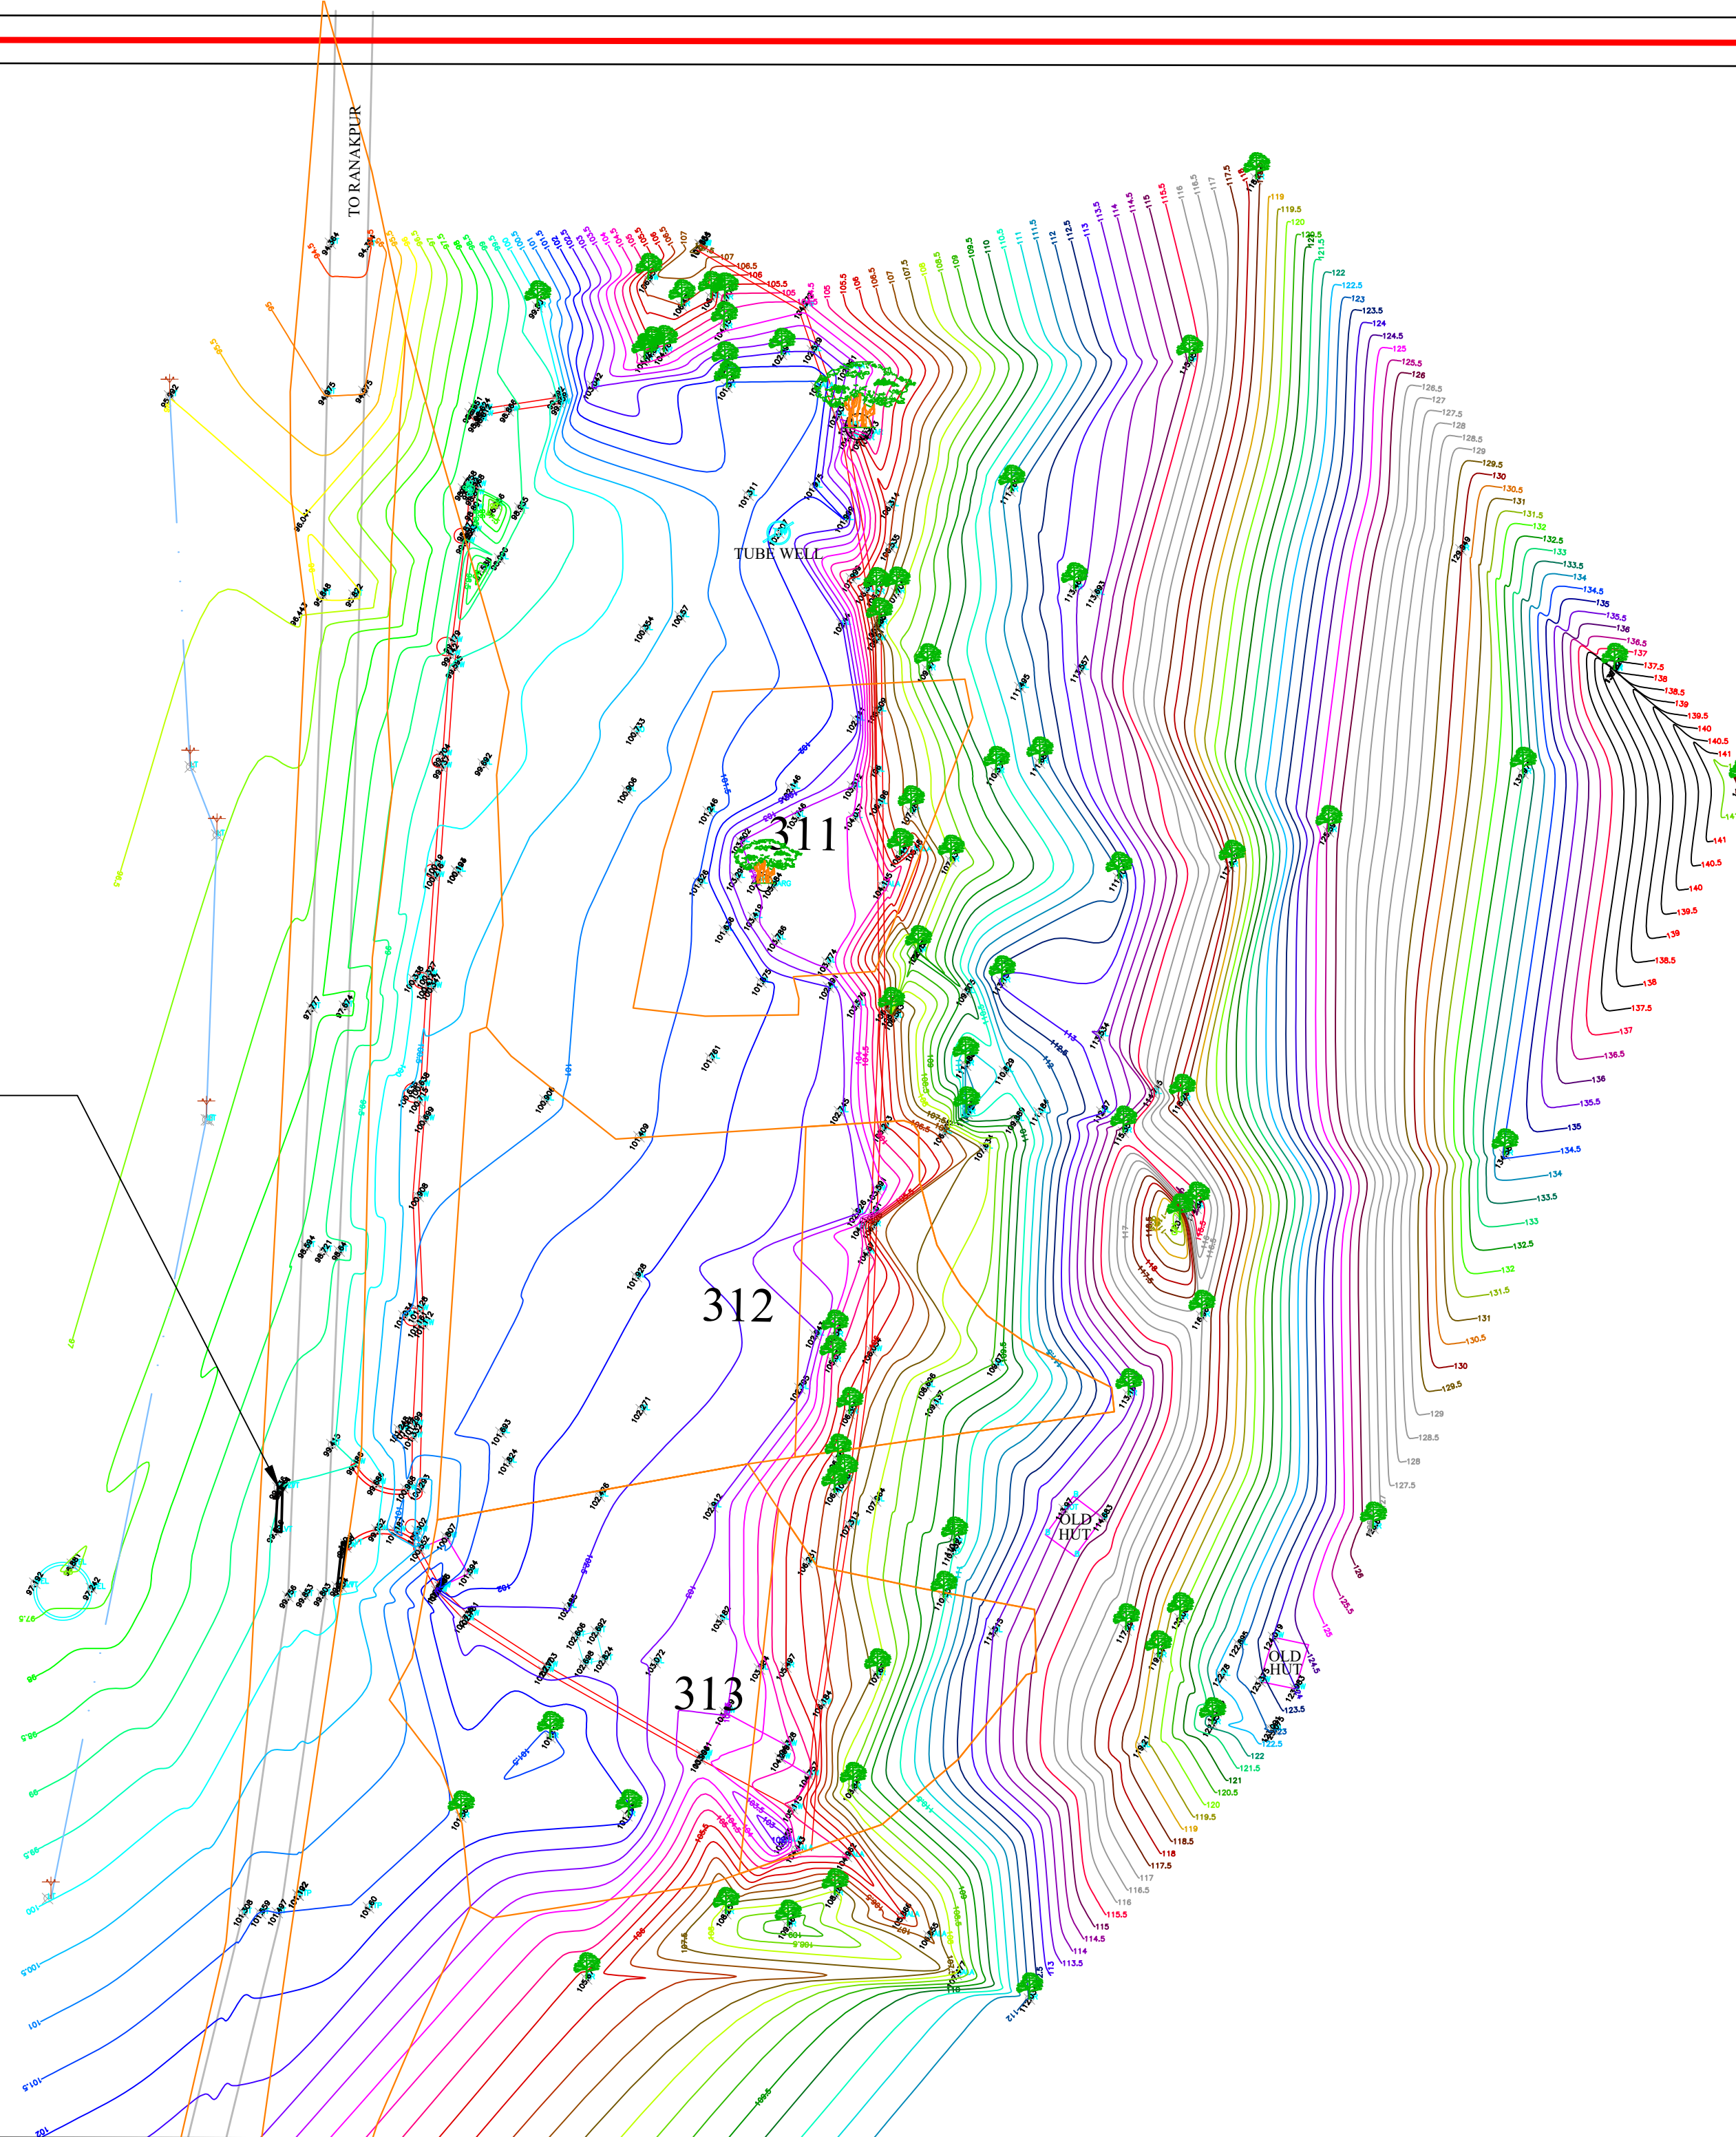

General Notes

SYMBOLLOGY

	BUILDING
	COMPOUND WALL
	TIN SHEAD
	B.T ROAD
	W.B.M ROAD
	CART TRACK
	TEMPLE
	MOSQUE
	ELE. POLE(ELE. LINE)
	ELE.LT POLE(ELE.L.T LINE)
	H.T LINE TOWER
	KABRISTHAN
	TUBE WELL
	WELL
	O.F.C STONE
	K.M STONE
	TRANSFARMER
	TELEPHONE POLE
	CULVERT
	POND
	HAND PUMP
	GAIS LINE PILLAR
	LEMP POST
	FIELD BOUNDARY
	WIRE FENCING
	TREE
	ELECTRIC LINE
	L.T. LINE
	DRAIN
	HT LINE

PROJECT:-
**SURVEY PLAN OF RESORT
LAND AT KOVIYA ,DIYAN
KUMBHALGARH,RAJASTHAN**
AREA:4750.00 SQ.M.

SURVEY AND REPORTS BY:-

ENGINEERING SURVEY SERVICE
17,ASHOKA CHAMBER, KHASA KOTHI, STATION ROAD, JAIPUR
PH.: 9982056210,9983456210
EMAIL:-sunilkapur_ess @ yahoo.com
sunilpr125 @gmail.com

DATE:-10-08-2021
FILE:-ESS/08/2021/PP
SCALE:-

