


P.O.P FALSE CEILING @2500MM HT. FROM FFL

PROVISION FOR CURTAIN AND CURTAIN RODS AS PER SELECTION

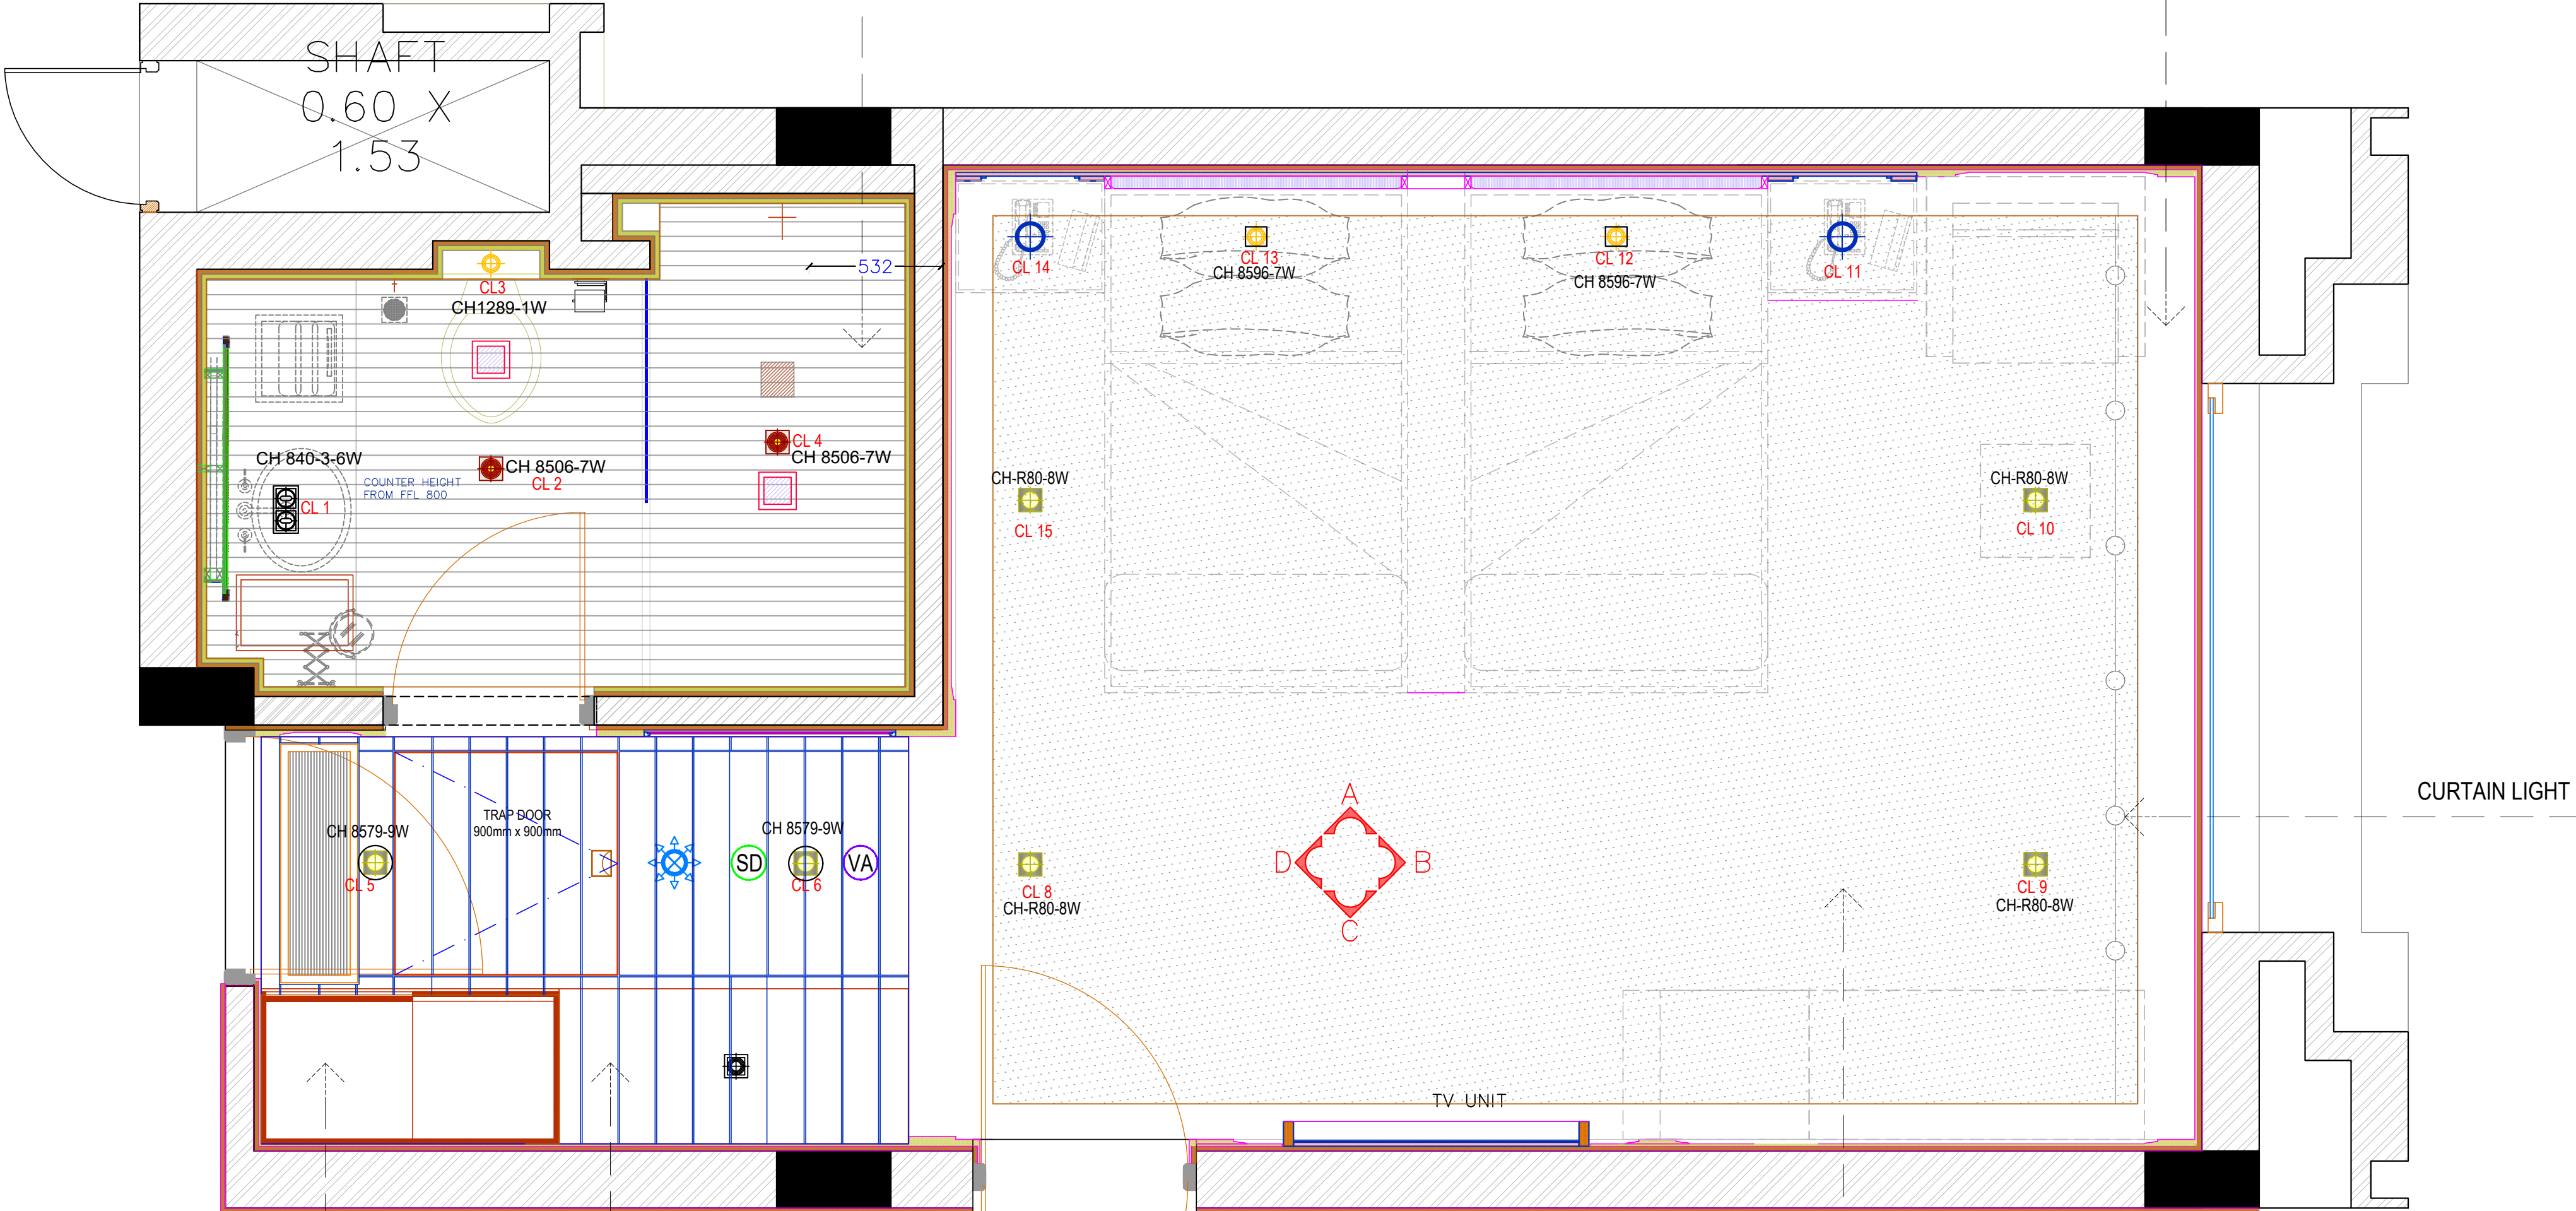

WOODEN PANEL WITHOUT VENEER

FALSE CEILING @2500MM HT. FROM FFL FINISHED IN APP. VENEER TREATED WITH MELAMINE POLISH 6MM GROVES AT 150MMC/C

P.O.P MESH CEILING @2845MM HT. FROM F.F.L FINISHED IN APP. SHADE OF PAINT

SR. NO.			SYMBOL			DESCRIPTION			ARCHITECT:		
									RAVI KUMAR GUPTA		
									CA/83/7739		
									L-1, KRISHNA MARG, C- SCHEME, JAIPUR (302001), RAJASTHAN PH.0141-2360825		
									A 6000		