

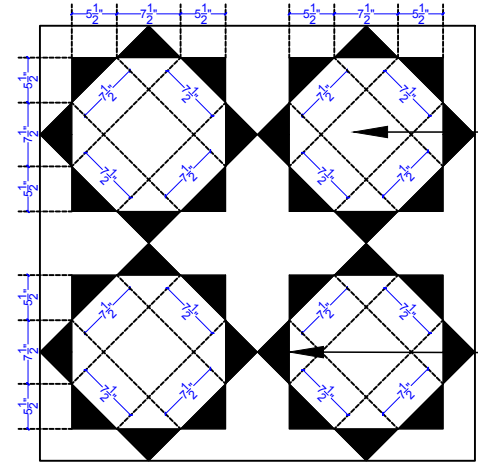
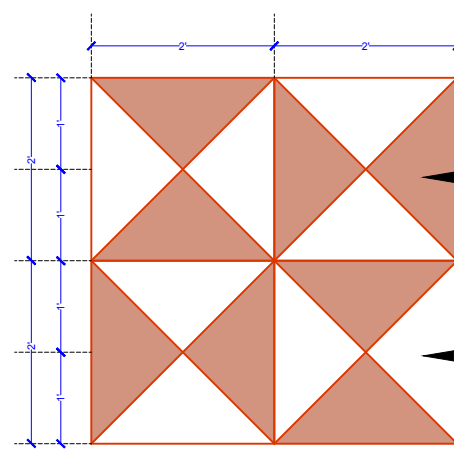
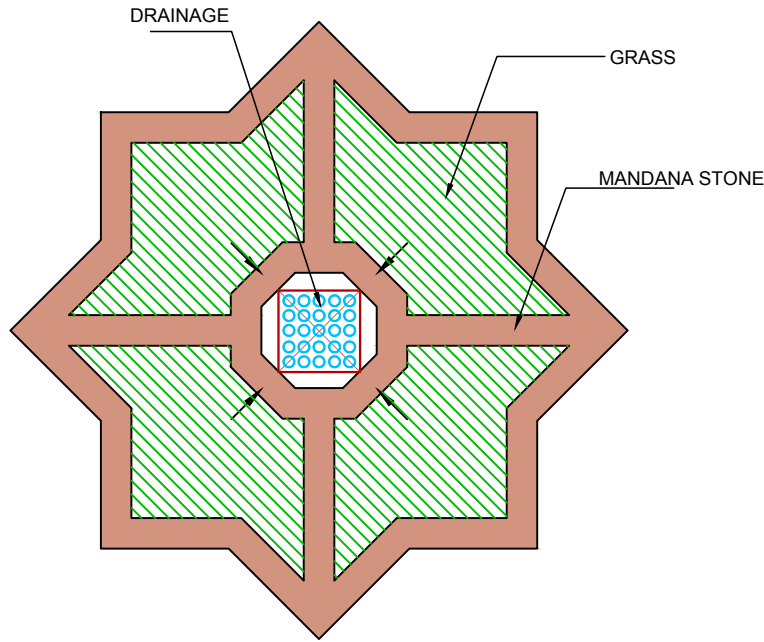


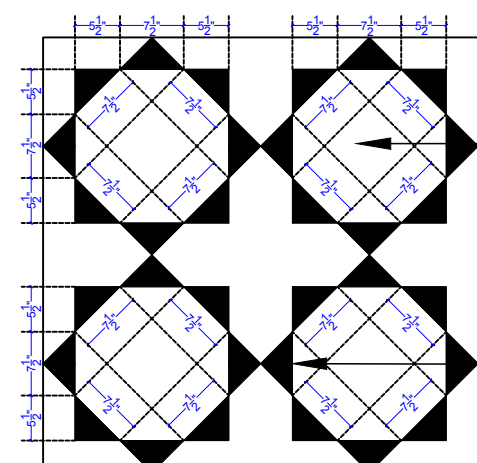

Stone Quantities for Bawadi area  
Bansi Paharpur beige Sandstone  
1200 pieces (2'x2' tile)  
White baswara 500 pieces  
(2'x2' tile)  
Black kadpa stone 300  
(1feet x1feet tile)

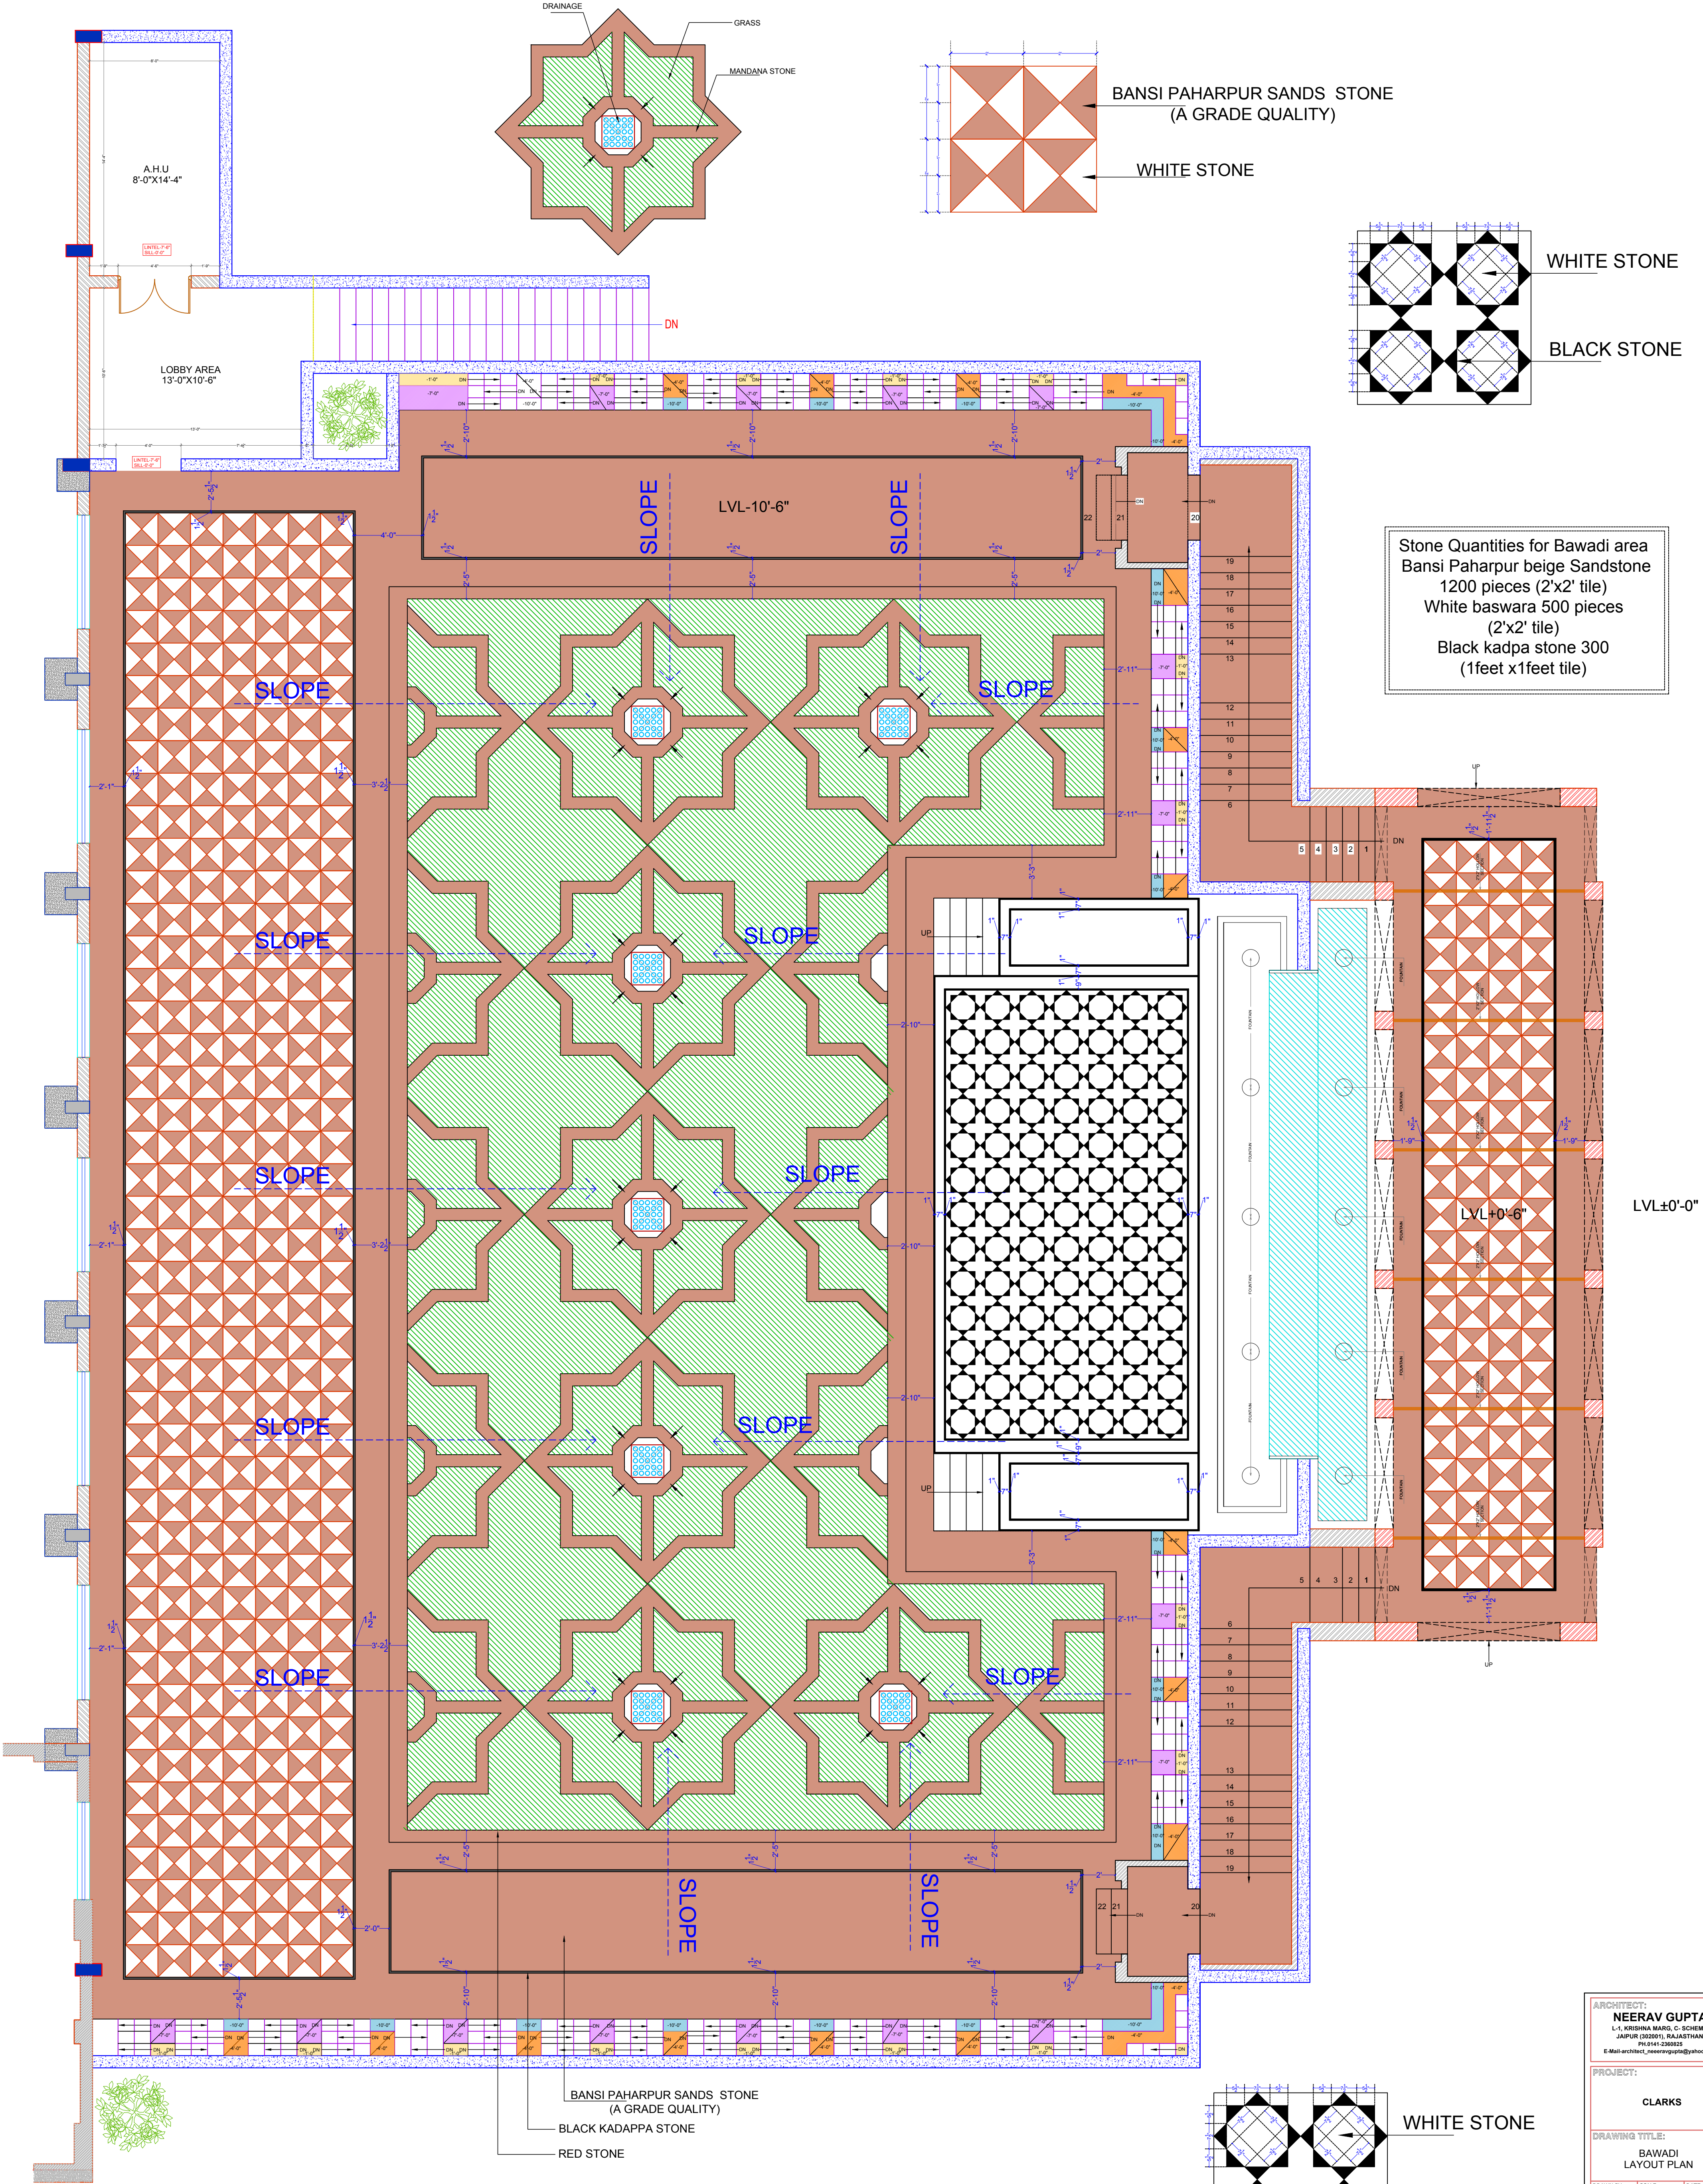

|   |                         |                            |
|---|-------------------------|----------------------------|
| ARCHITECT:<br><b>NEERAV GUPTA</b><br>L.V. KRISHNA MAHAR, C. SCHEME,<br>JAPUR (202001), RAJASTHAN,<br>PH 9141-236063<br>E-Mail: architect_neeravgupta@yahoo.com                                                                                        |                         |                            |
| PROJECT:<br><br><b>CLARKS</b>   |                         |                            |
| DRAWING TITLE:<br><br><b>BAWADI<br/>LAYOUT PLAN</b>   |                         |                            |
| DRAWN BY:<br><b>RAHUL</b>   | SCALE:<br><b>N.T.S.</b> | DATE:<br><b>03-06-2019</b> |
| CHECKED BY:<br><b>NEERAV<br/>GUPTA</b>   | NORTH:<br>              | SHEET-26                   |
| NOTES:<br>THE COPYRIGHT AND PROPERTY OF THIS DESIGN AND DRAWING<br>BELONGS TO NEERAV GUPTA. IT MUST NOT BE COPIED OR<br>REPRODUCED IN ANY MANNER WITHOUT THEIR WRITTEN<br>CONSENT. A CONTRACT AS THIS ONE MAY BE REQUIRED<br>ACCORDING TO THE OFFICE. |                         |                            |