


ELEVATION A

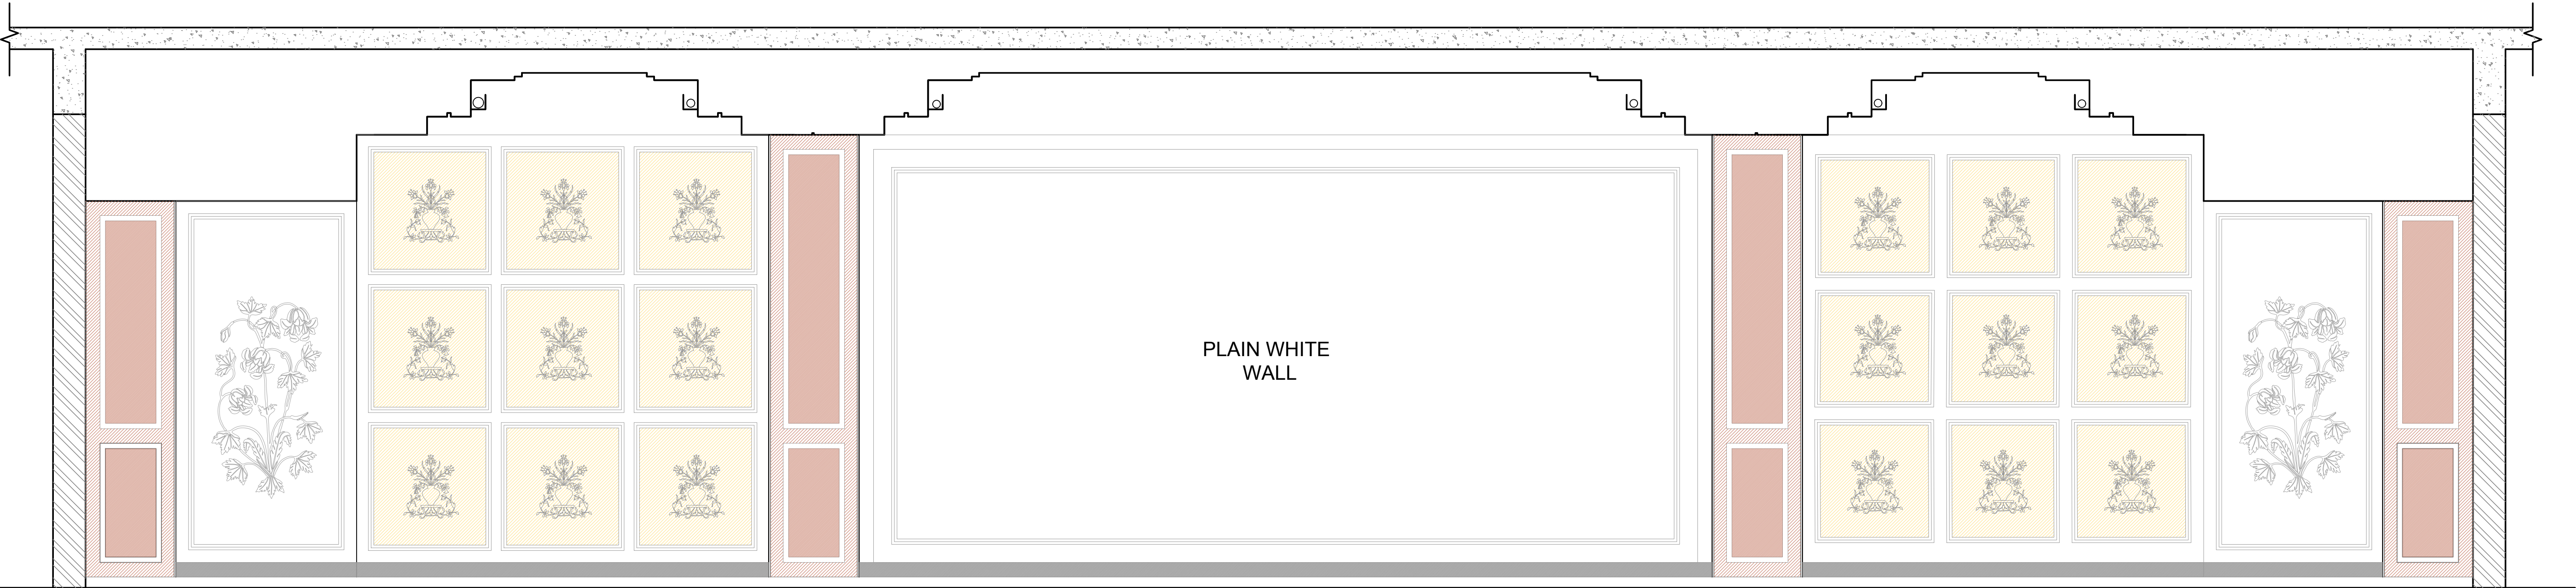

ELEVATION C

ARCHITECT:  
**RAVI KUMAR GUPTA**  
CA/83/7739  
L-1, KRISHNA MARG, C-SCHEME,  
JAIPUR (302001), RAJASTHAN.  
PH.0141-2360825 e-mail-ravigupta\_15@yahoo.com

PROJECT:  
**CLARKS JAIPUR**

DRAWING TITLE:  
**BANQUET ELEVATION  
ELEVATION  
A,B**

DRAWN BY:  
**RAHUL**

SCALE:

DATE:  
**01-07-2019**

CHECKED BY:  
**NEERAV  
GUPTA**

DRAWING NO.:

NOTES:  
THE COPYRIGHT AND PROPERTY OF THIS DESIGN AND DRAWING  
BELONGS TO **RAVI KUMAR GUPTA**. IT MUST NOT BE COPIED OR  
REPRODUCED IN ANY MANNER WITHOUT THEIR WRITTEN  
CONSENT. A LEGAL ACTION AS PER LAW MAY BE INITIATED  
AGAINST THE OFFENDER.