


LEGEND	
SPRINKLER	SP
SPRINKLER PIPE LINE	
SMOKE DETECTOR	SD

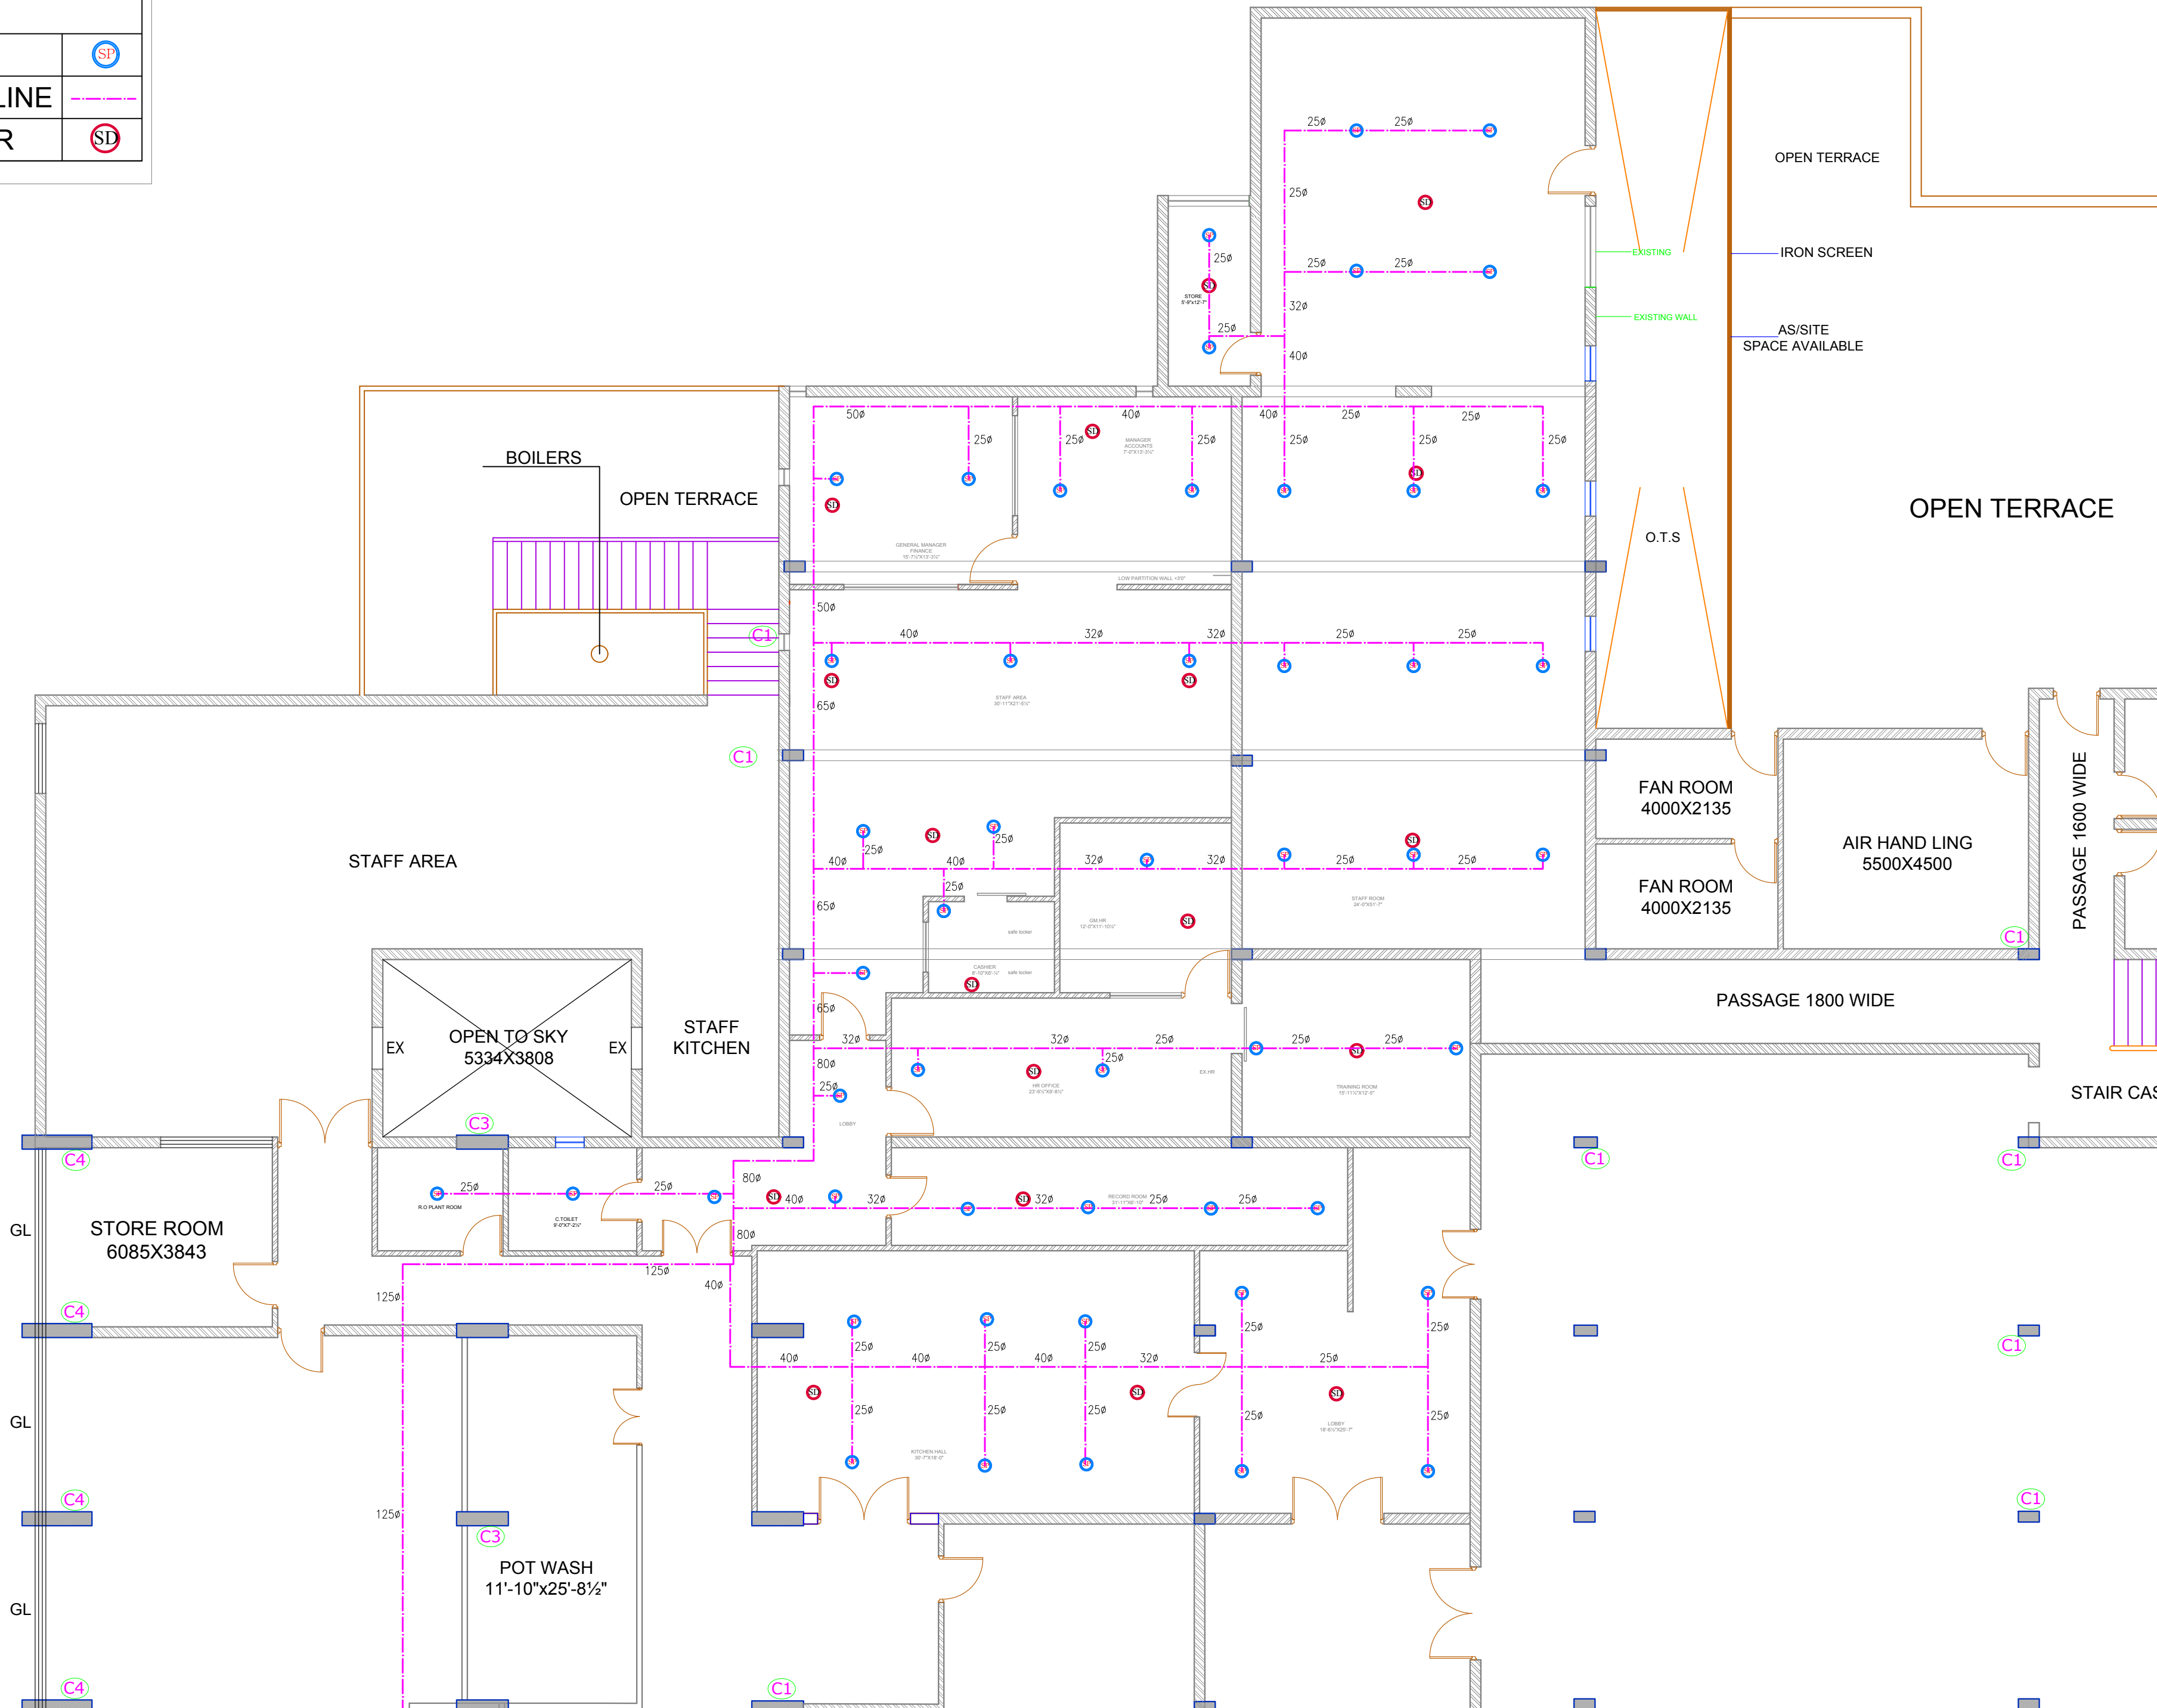

HOTEL CLARKS,
LUCKNOW

ARCHITECTS
NEERAV GUPTA
L-1, KRISHNA MARG, C- SCHEME,
JAIPUR (302001), RAJASTHAN.
PH.0141-2360825
E-Mail- architect_neeravgupta@yahoo.com

**FIRST FLOOR FIRE ALARM
& FIRE FIGHTING DRAWING**

SCALE: N.T.S.

PROJECT NO-41
DRAWING NO: CAV/ACHL/FIA/03
REVISION NO:
01.09.2018

SAN ENGINEERS & CONSULTANTS
G-2, 1055 CHITRA MOOT SQUARE, NEAR RAJAPAL STADIUM,
VARANASI NAGAR, JAIPUR
+91-141-402831
E-mail: sanepd@gmail.com