



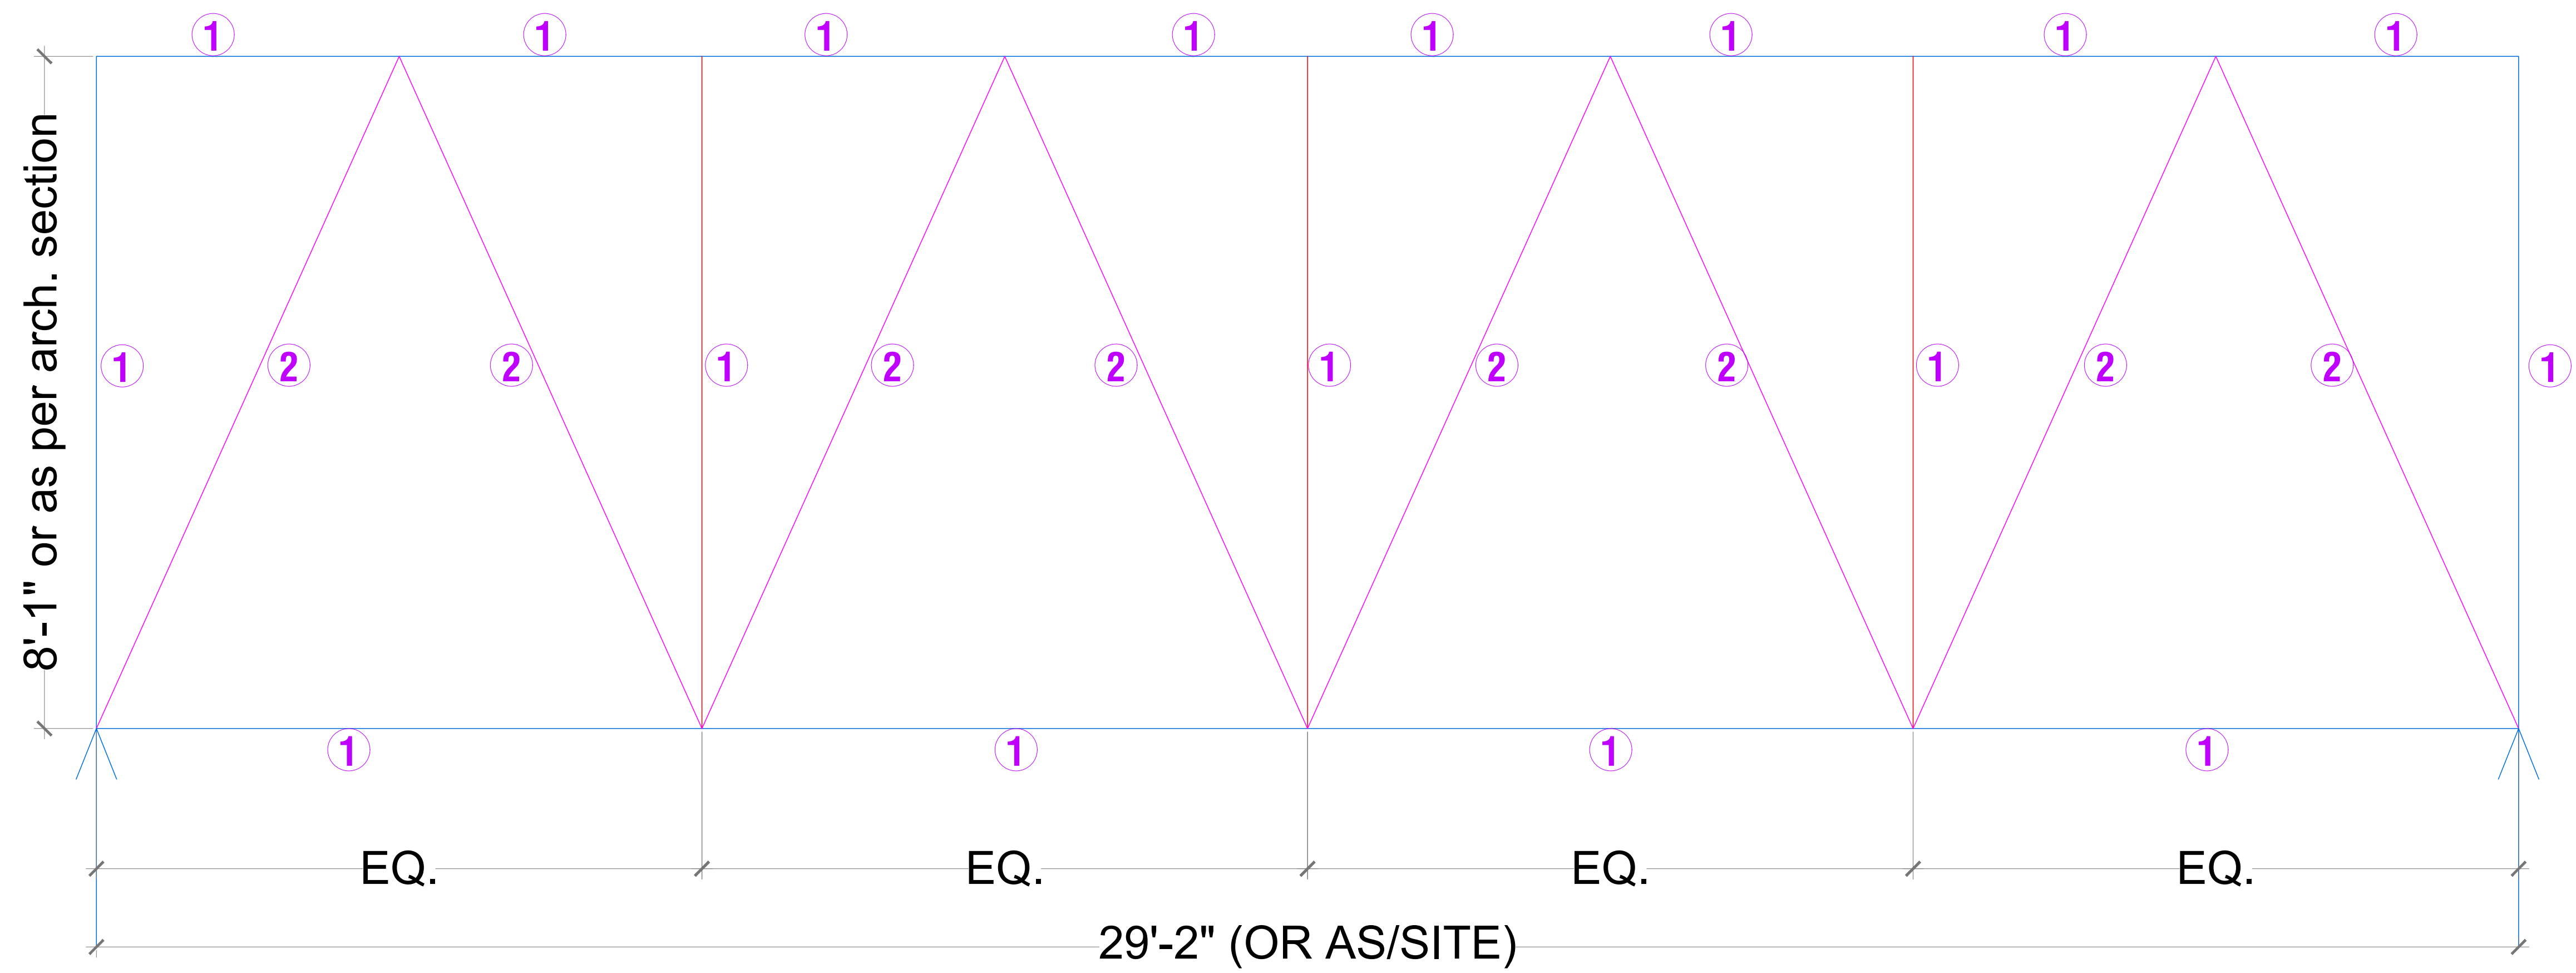

T.R.-3

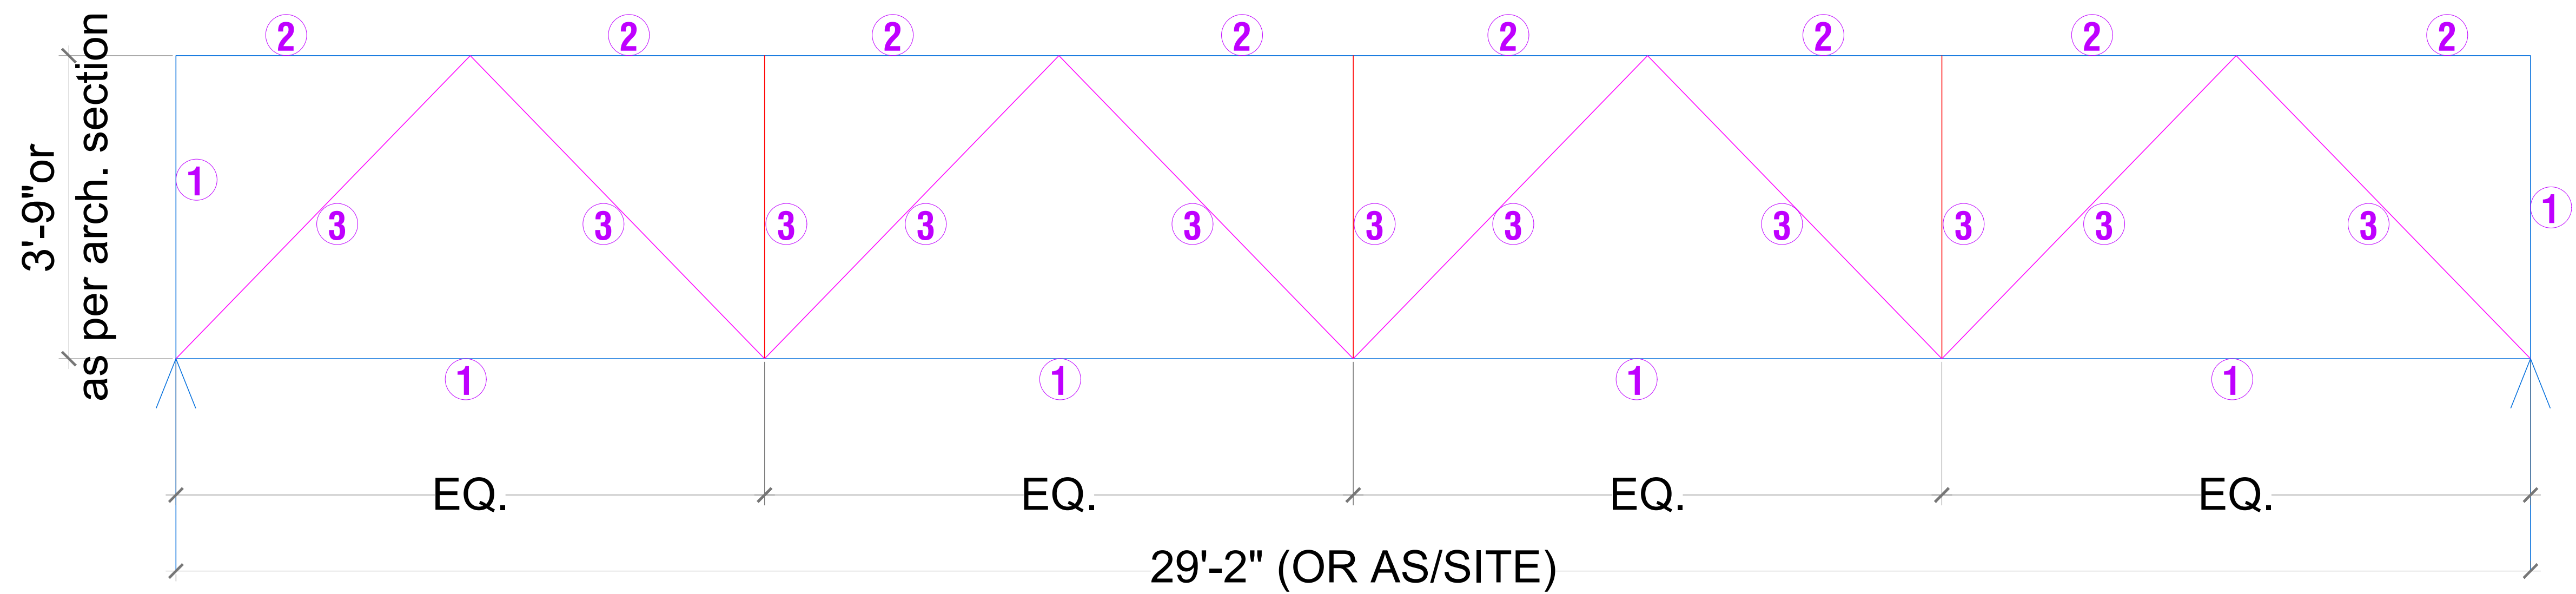

T.R.-2

- ① = RECTANGULAR HOLLOW PIPE 96x48x3.2@6.71kg/m
- ② = SQUARE HOLLOW PIPE 72x72x3.2@6.71kg/m
- ③ = RECTANGULAR HOLLOW PIPE 66x33x2.9@4.07kg/m

ISSUED TO		ISSUED TO		ISSUED TO		REVISION	DATE	REVISION	FILE LOCATION	PROJECT:	ARCHITECTS:-	CADD DEVELOPED.	DRAWING. NO.	DATE:
										CLARKS AVADH.	NEERAV GUPTA	SHIV		30/01/2019
										DRAWING TITLE:	STRUCTURAL CONS.	SCALE		
										TRUSS DETAIL	SANRACHNA			
											AMBA BARI, JAIPUR			