


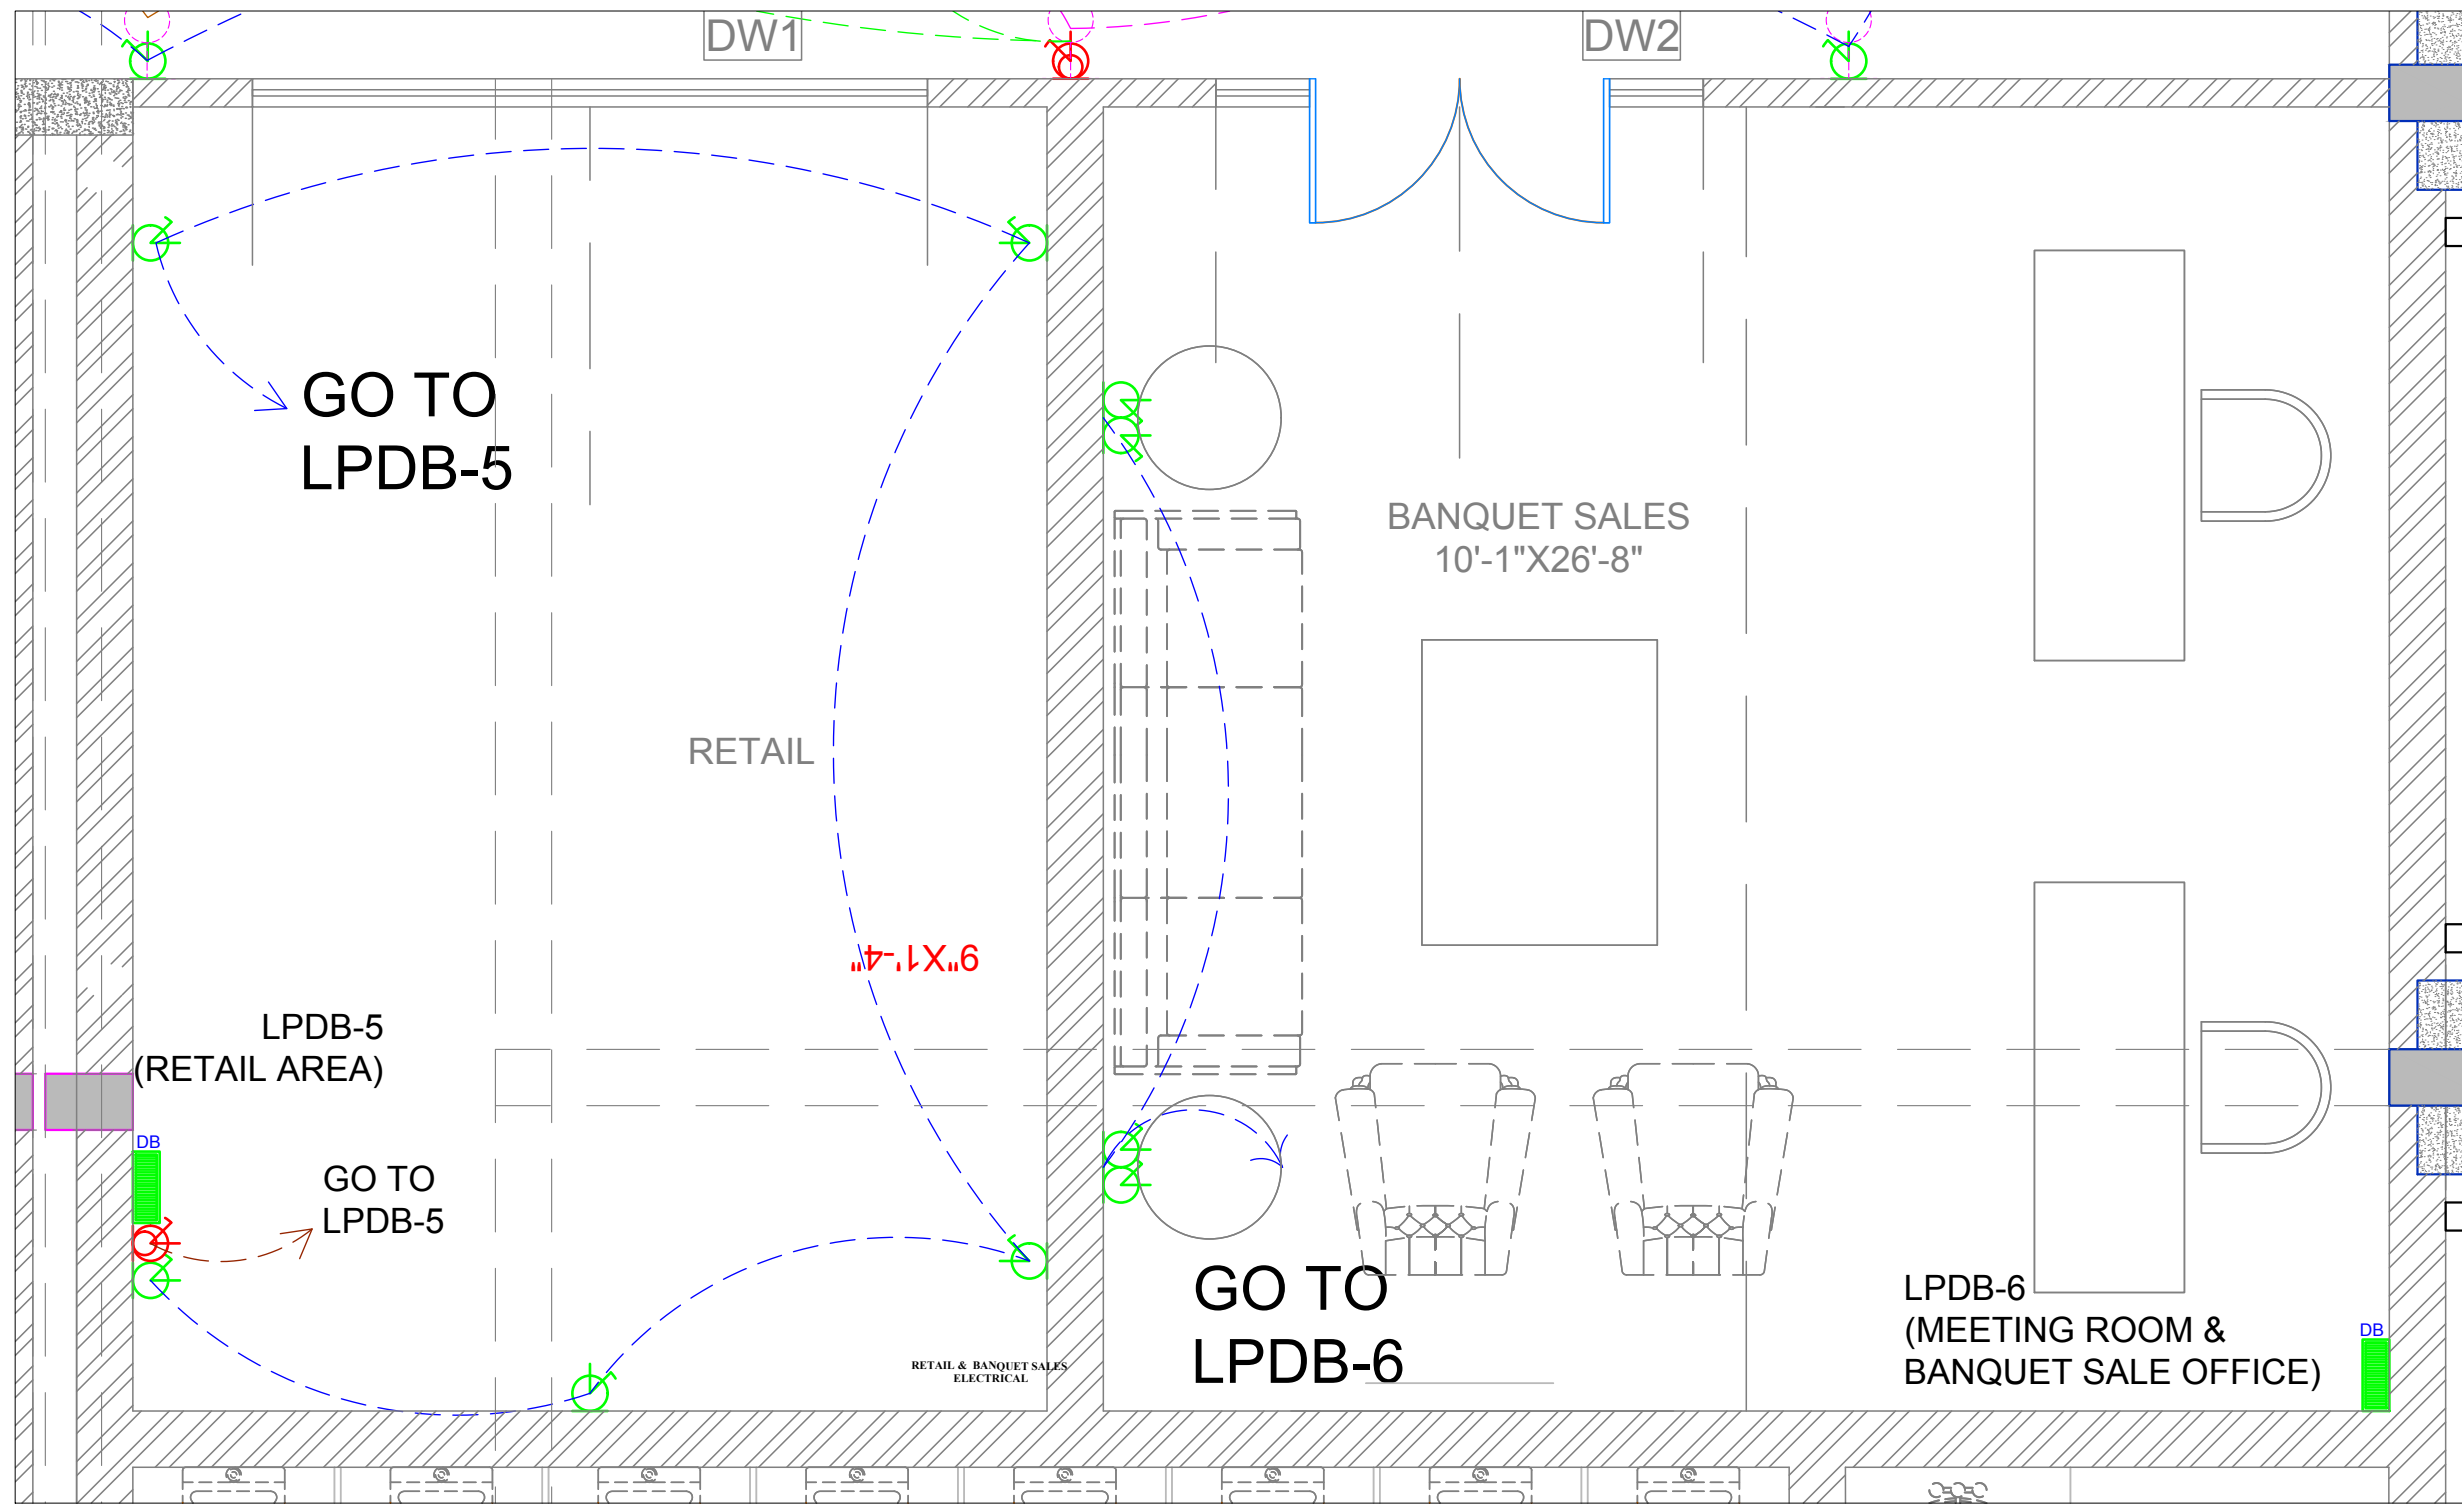

LEGEND - ELECTRICAL			
S.NO.	SYMBOL	DESCRIPTION OF ITEM	HT.
1		CEILING FAN	
2		SWITCH BOARD	
3		BRACKET LIGHT	6'-0"
4		RETROFIT CFL INTEGRATED	
5		SWITCH SOCKET 6A.	
6		SWITCH SOCKET 16A.	
7		ANTENNA	
8		TELEPHONE	
9		CHANDELLIER	
10		DISTRIBUTION BOX	
11		PICTURE LIGHT	
12		HANGING LIGHT	
13		CHANDELIER	
14		UPLIGHTERS	
15		DOWNLIGHTERS	
16		DONOT DISTURB (DND)	
17		CARD HOLDER	
18		AIR CONDITIONER	
19		FOOT LIGHT	

RETAIL & BANQUET SALES WALL WIRE DIAGRAM

ARCHITECT:
NEERAV GUPTA
L-1, KRISHNA MARG, C-SCHEME,
JANPURI (EAST), KALKAJI MARG,
NEW DELHI-110002
E-Mail:architect_neeravgupta@yahoo.co.in

PROJECT:
CLARKS

DRAWING TITLE:
**RETAIL & BANQUET SALES
ELECTRICAL**

DRAWN BY:
DEEPIKA

SCALE:
N.T.S.

DATE:
13-3-2019

CHECKED BY:
**NEERAV
GUPTA**

NORTH:
CA/BAR-BS/EL/03

NOTES:
THE COPYRIGHT AND PROPERTY OF THIS DESIGN AND DRAWING
BELONGS TO NEERAV GUPTA. IT MUST NOT BE COPIED OR
REPRODUCED IN ANY MANNER WITHOUT THEIR WRITTEN
CONSENT. A SIGNATURE IN THIS FILE MAY BE DELETED
WITHOUT THE DESIGNER'S CONSENT.