


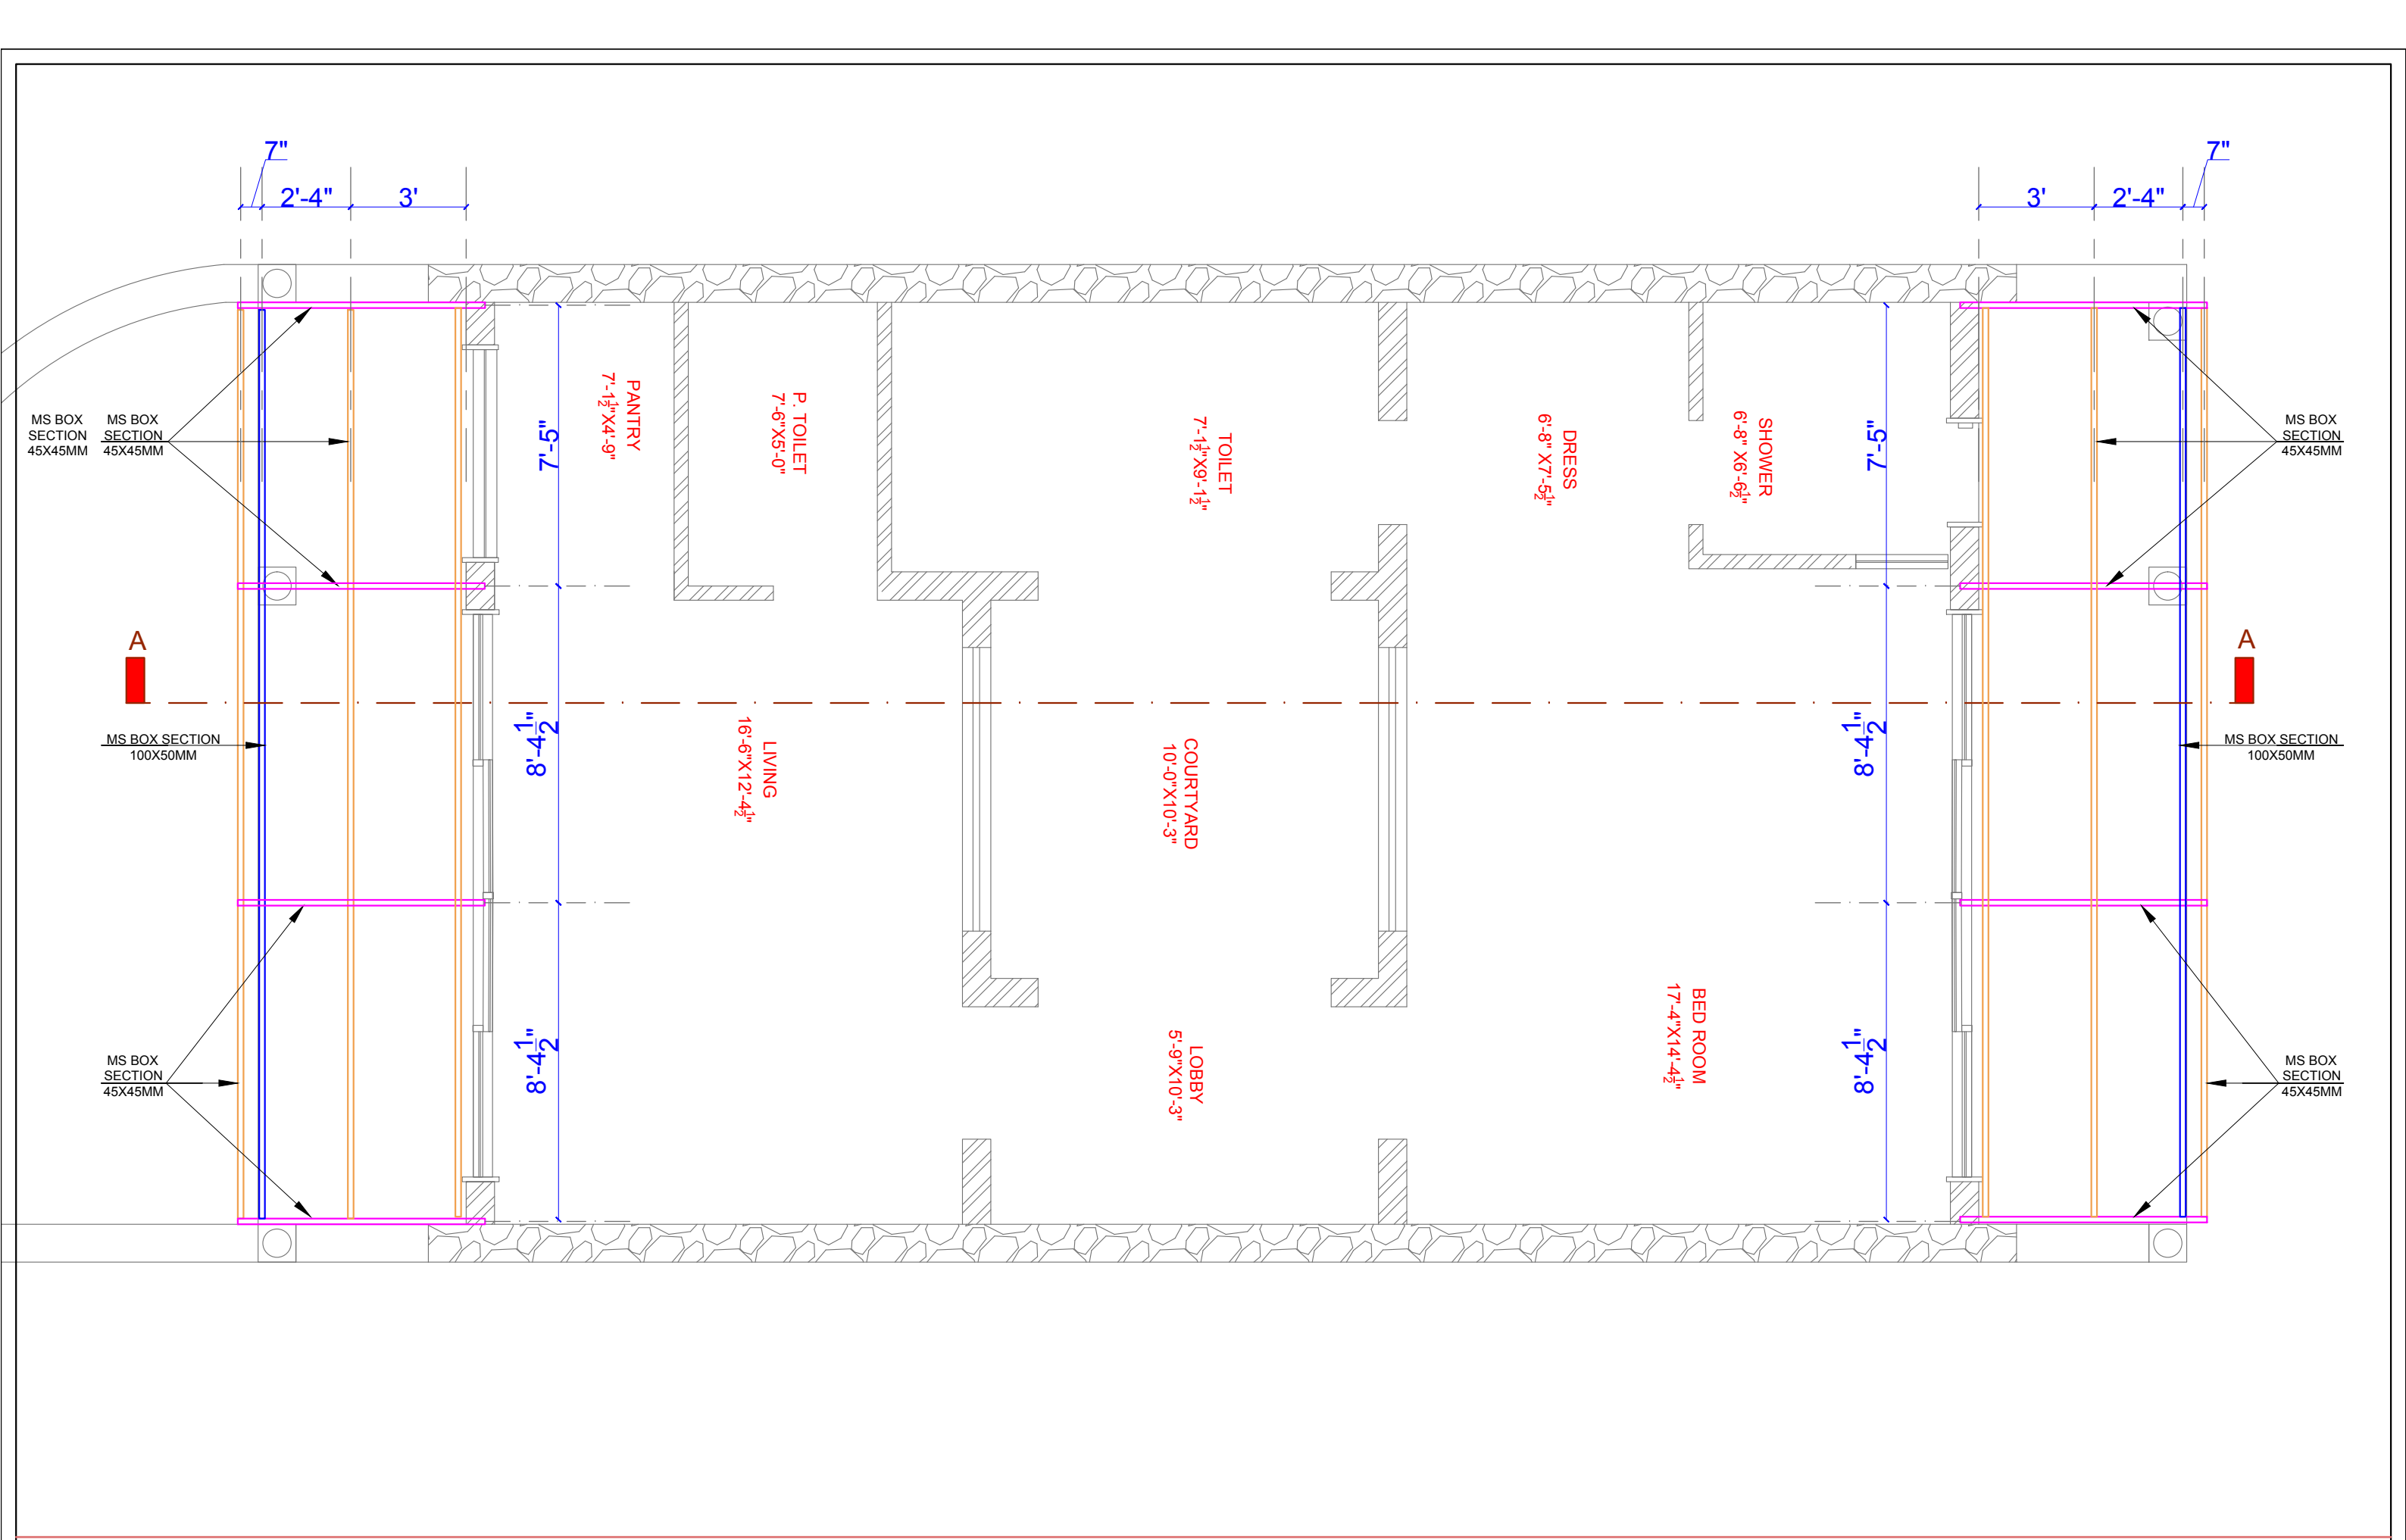

MARKS:

NOTES:

- PLEASE DO NOT SCALE ANY DRAWING, ONLY WRITTEN DIMENSIONS ARE TO BE FOLLOWED.
- ALL SETTINGS OUT COLUMNS, WALLS, DIMENSION AND LEVELS SHALL BE READ IN CONSTRUCTION.
- WITH STRUCTURAL AND M&E DRAWINGS.
- FOR ALL OPENINGS, CUTOUTS, DROPS, SUMPS, PTTS, PLEASE REFER CONSULTANTS DRAWINGS TO BE CONFIRMED BY ARCHITECTS/ ENGINEER INCHARGE.

REVISION:

REV.	DATE	DESCRIPTION

PROJECT:

CLARK FARM HOUSE
KUKAS, JAIPUR

ARCHITECT:

RAVI KUMAR GUPTA
CA/83/7739
L-1, KRISHNA MARG, C- SCHEME,
JAIPUR (302001), RAJASTHAN.
PH.0141-2360825 E-Mail-ravigupta_15@yahoo.com

DRAWING TITLE:

**FOR ROOF DETAIL
PRIMARY AND
SECONDRY PURLIN FOR
R2 (ROOF IN VERANDA)**

DRAWN BY:

RISHABH

CHECKED BY:

RAVI K. GUPTA

SCALE:

NTS

NORTH:



DATE:

21/01/2019

DRAWING NO.:

CF/ST/RF/03