
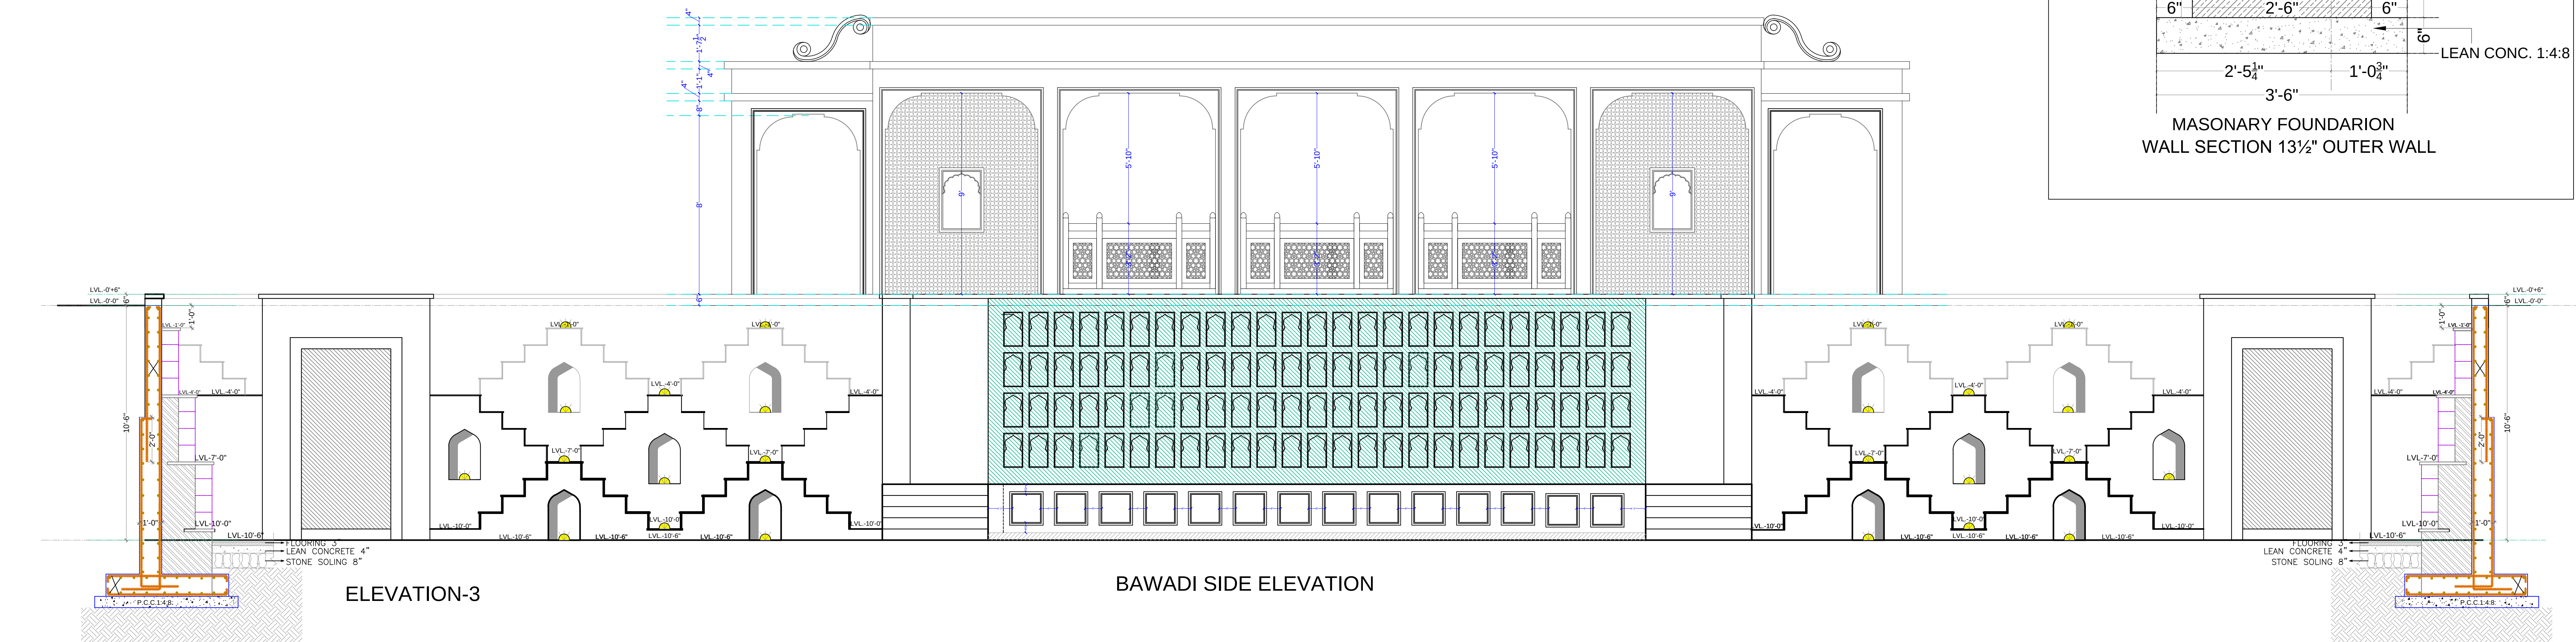
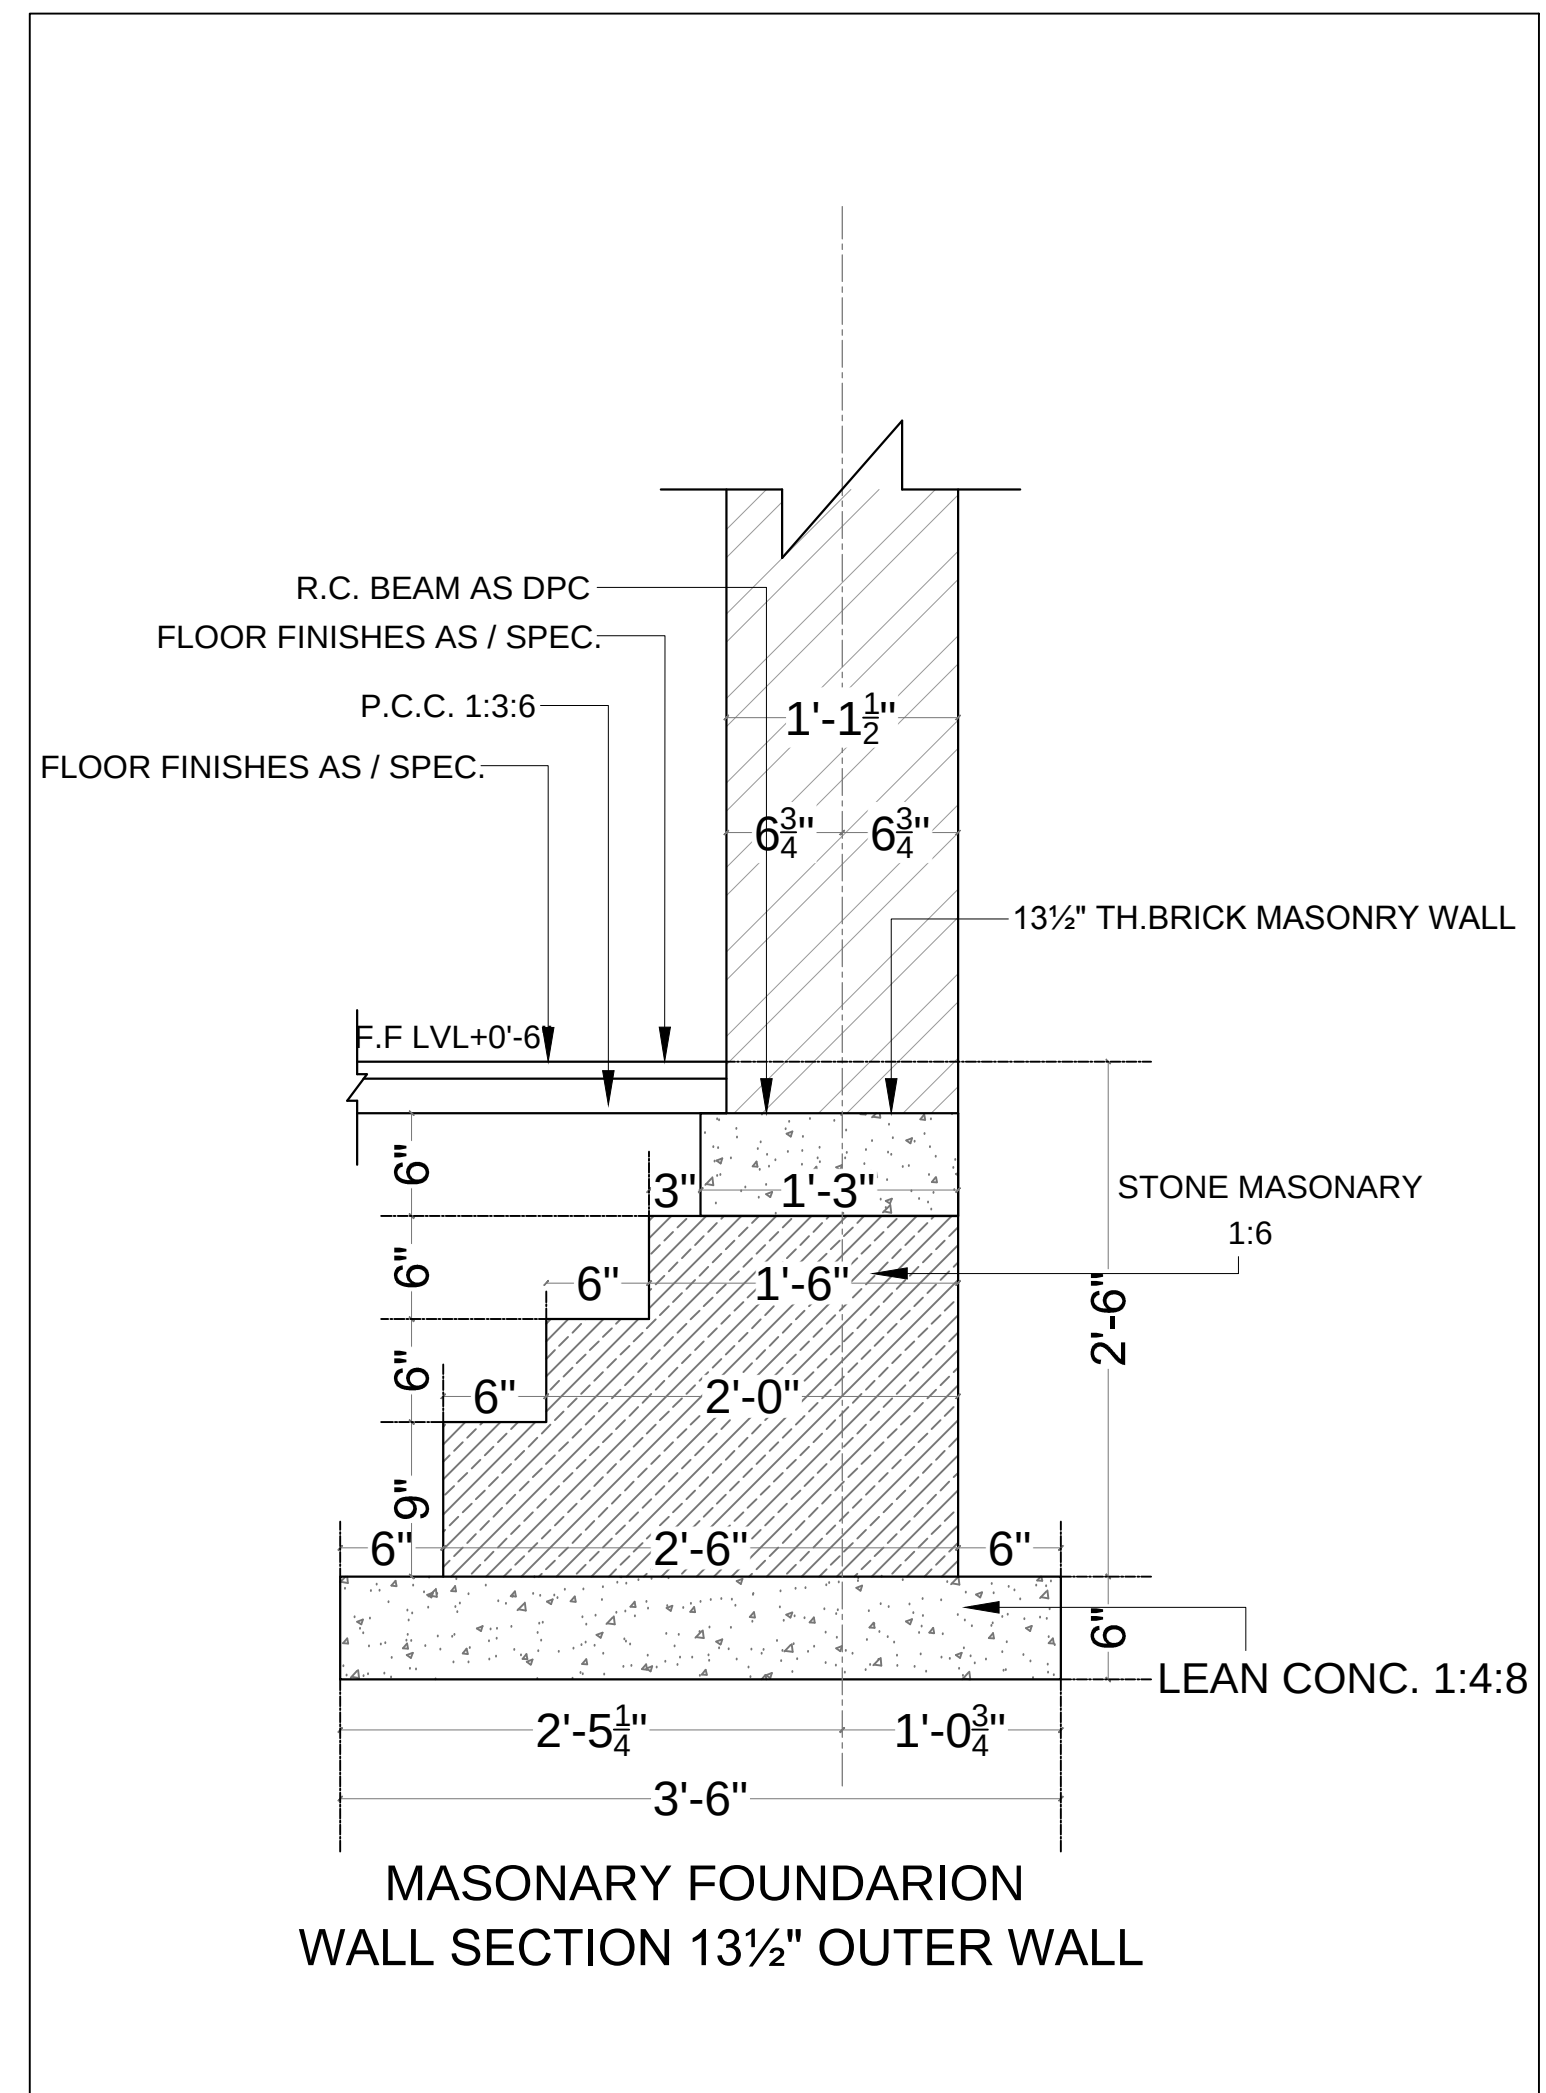
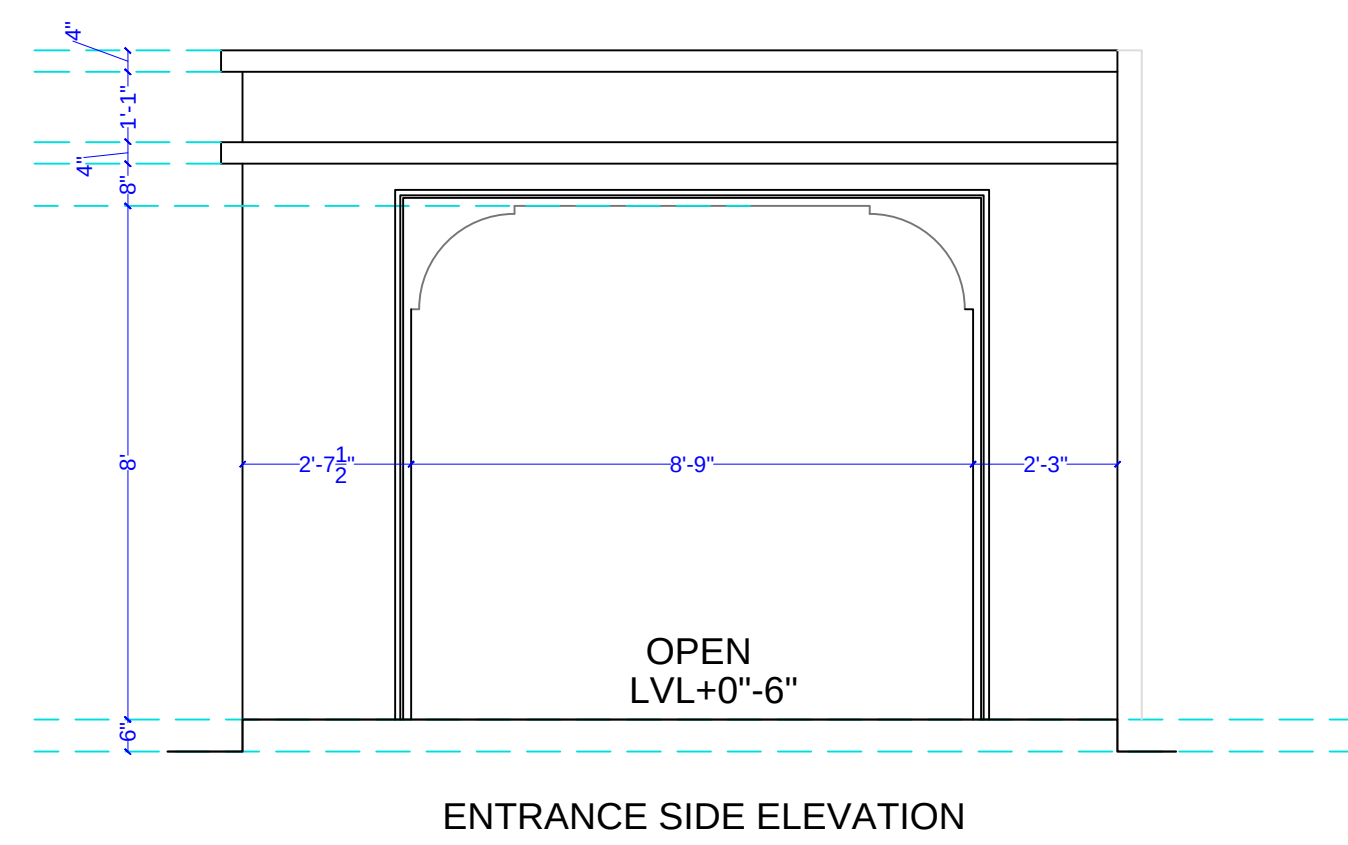
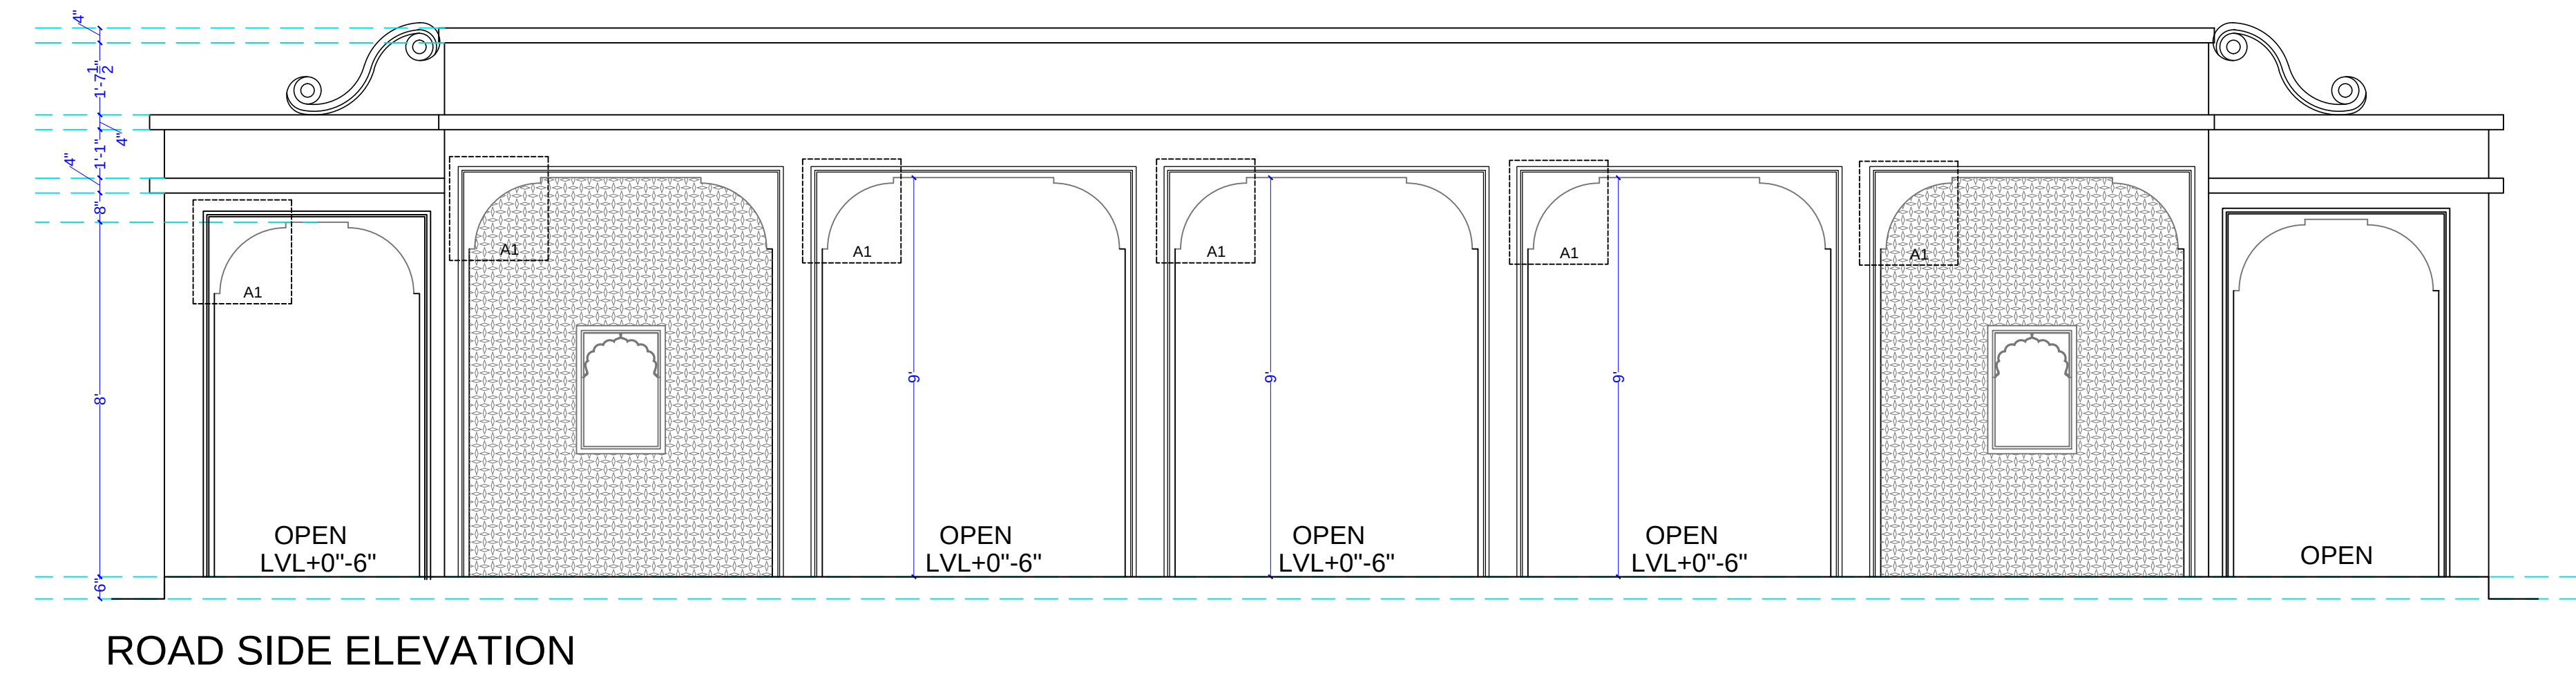
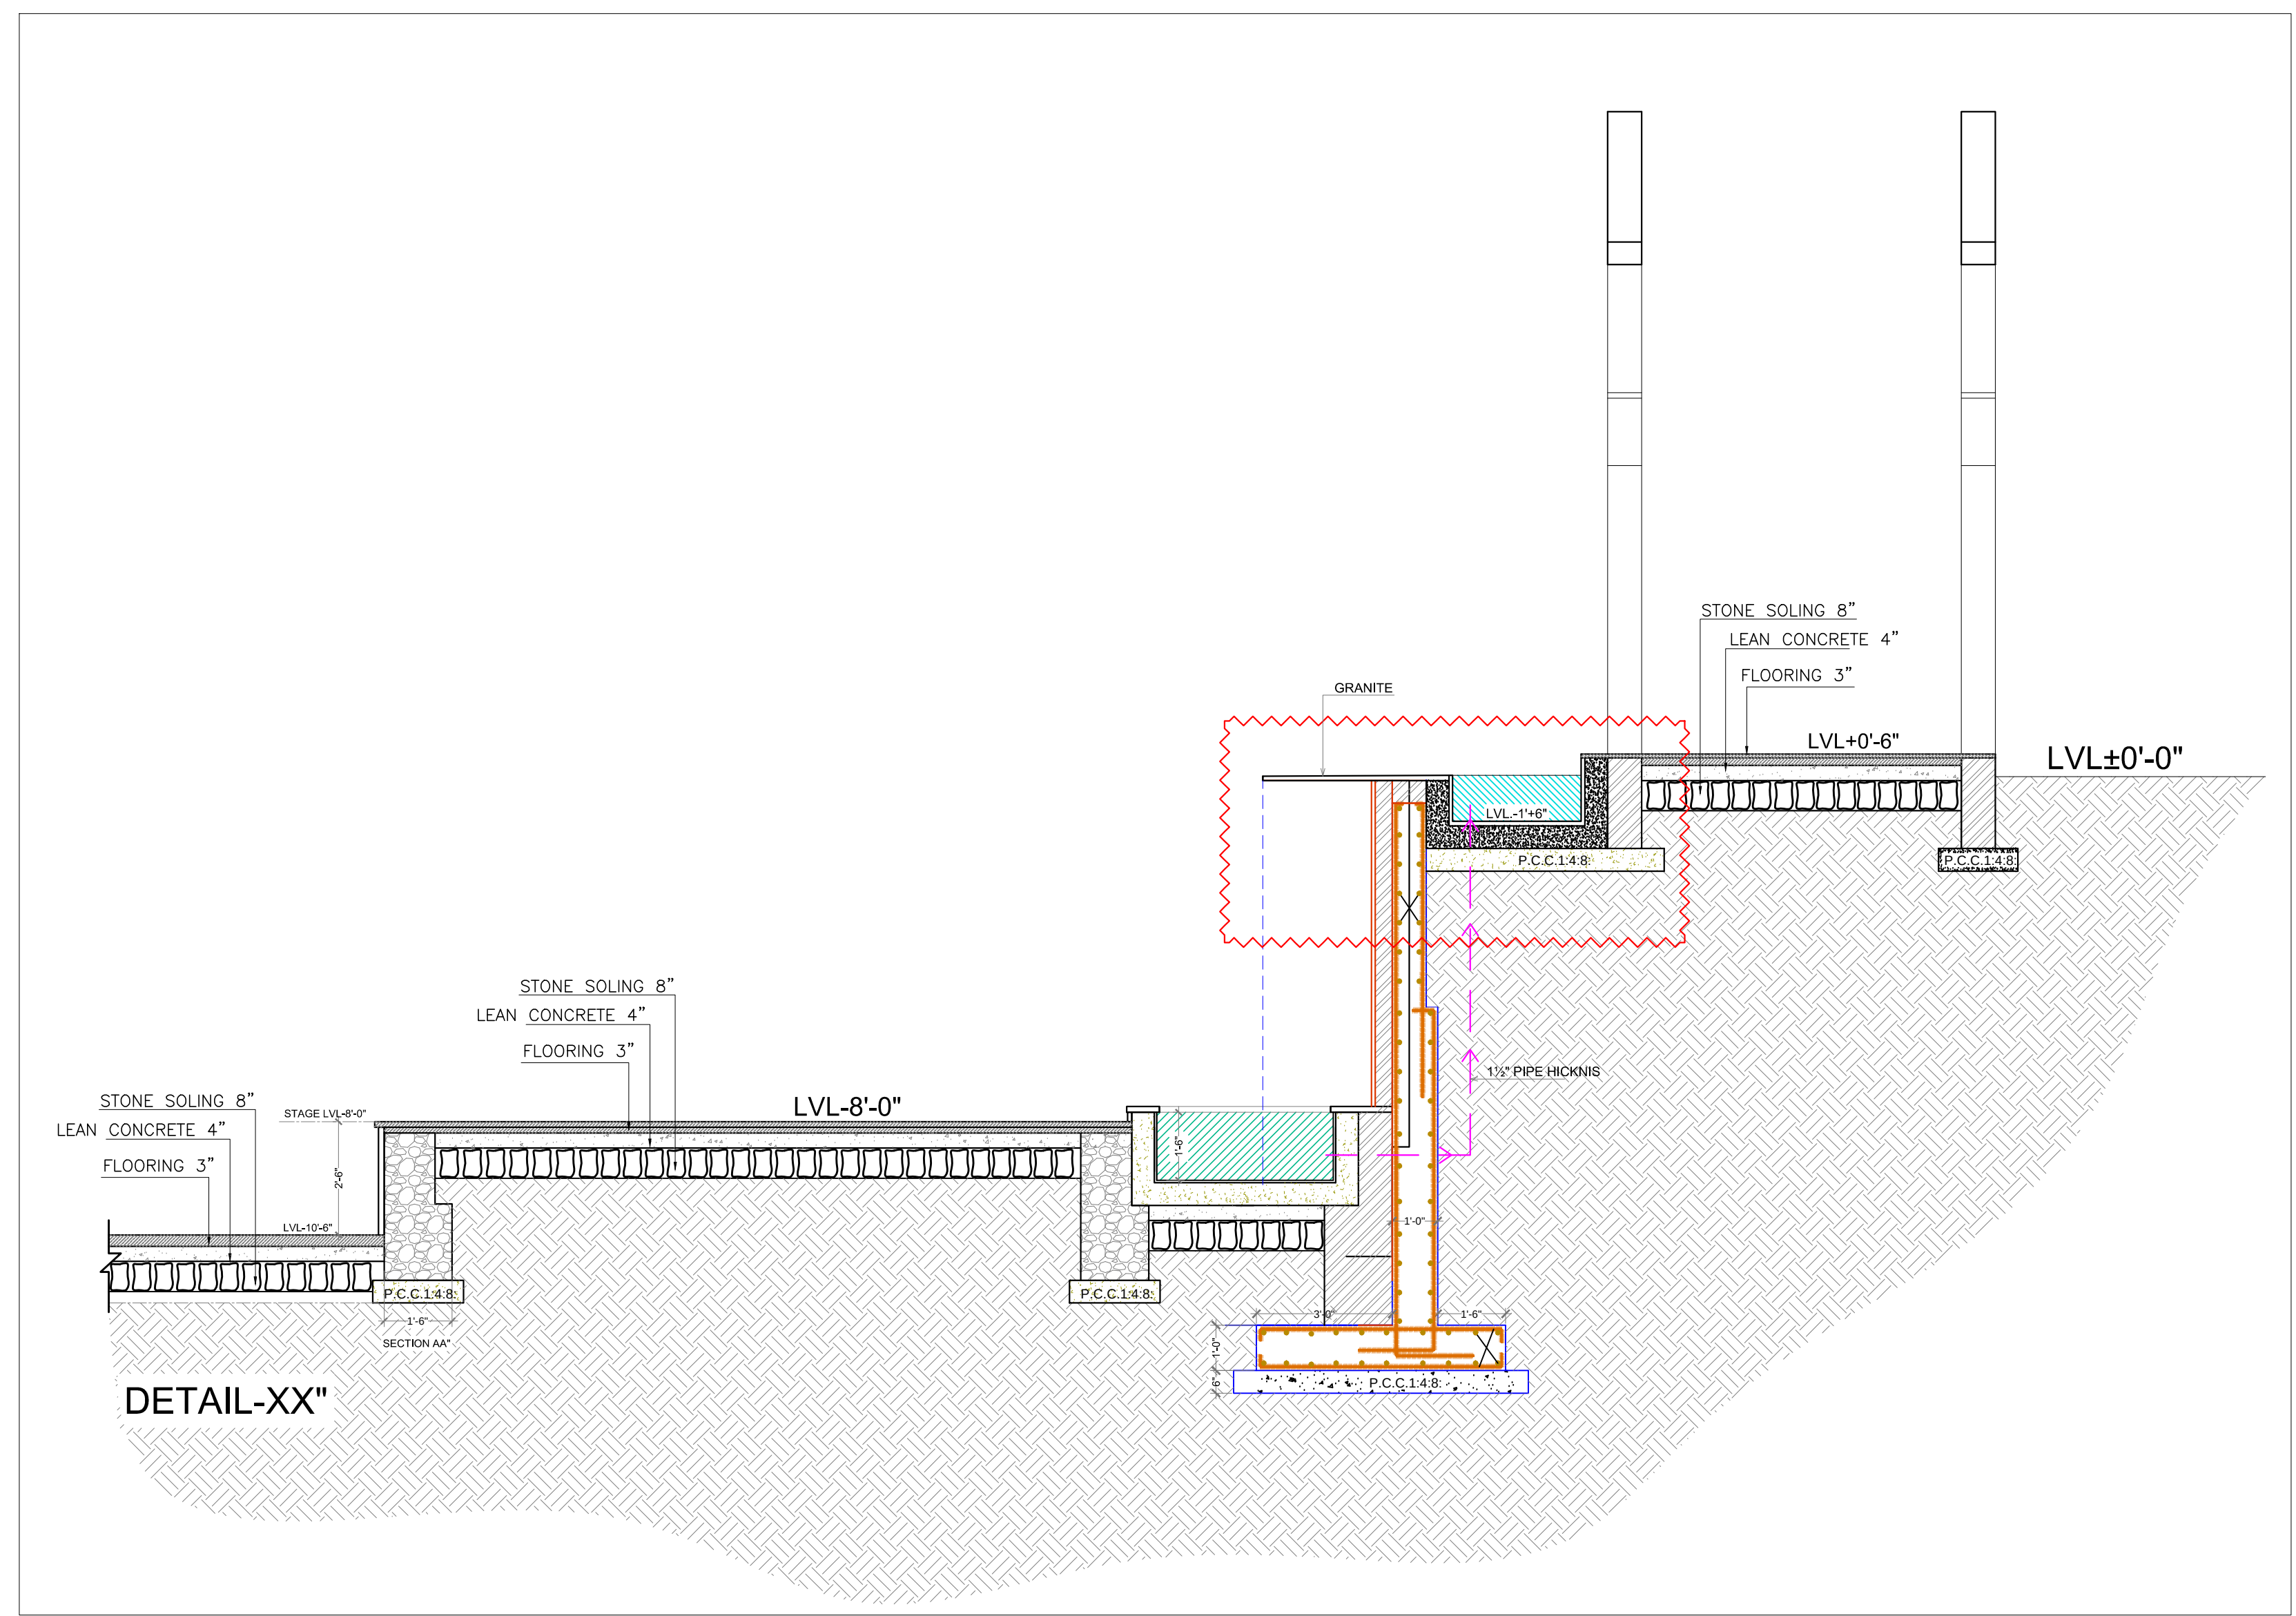


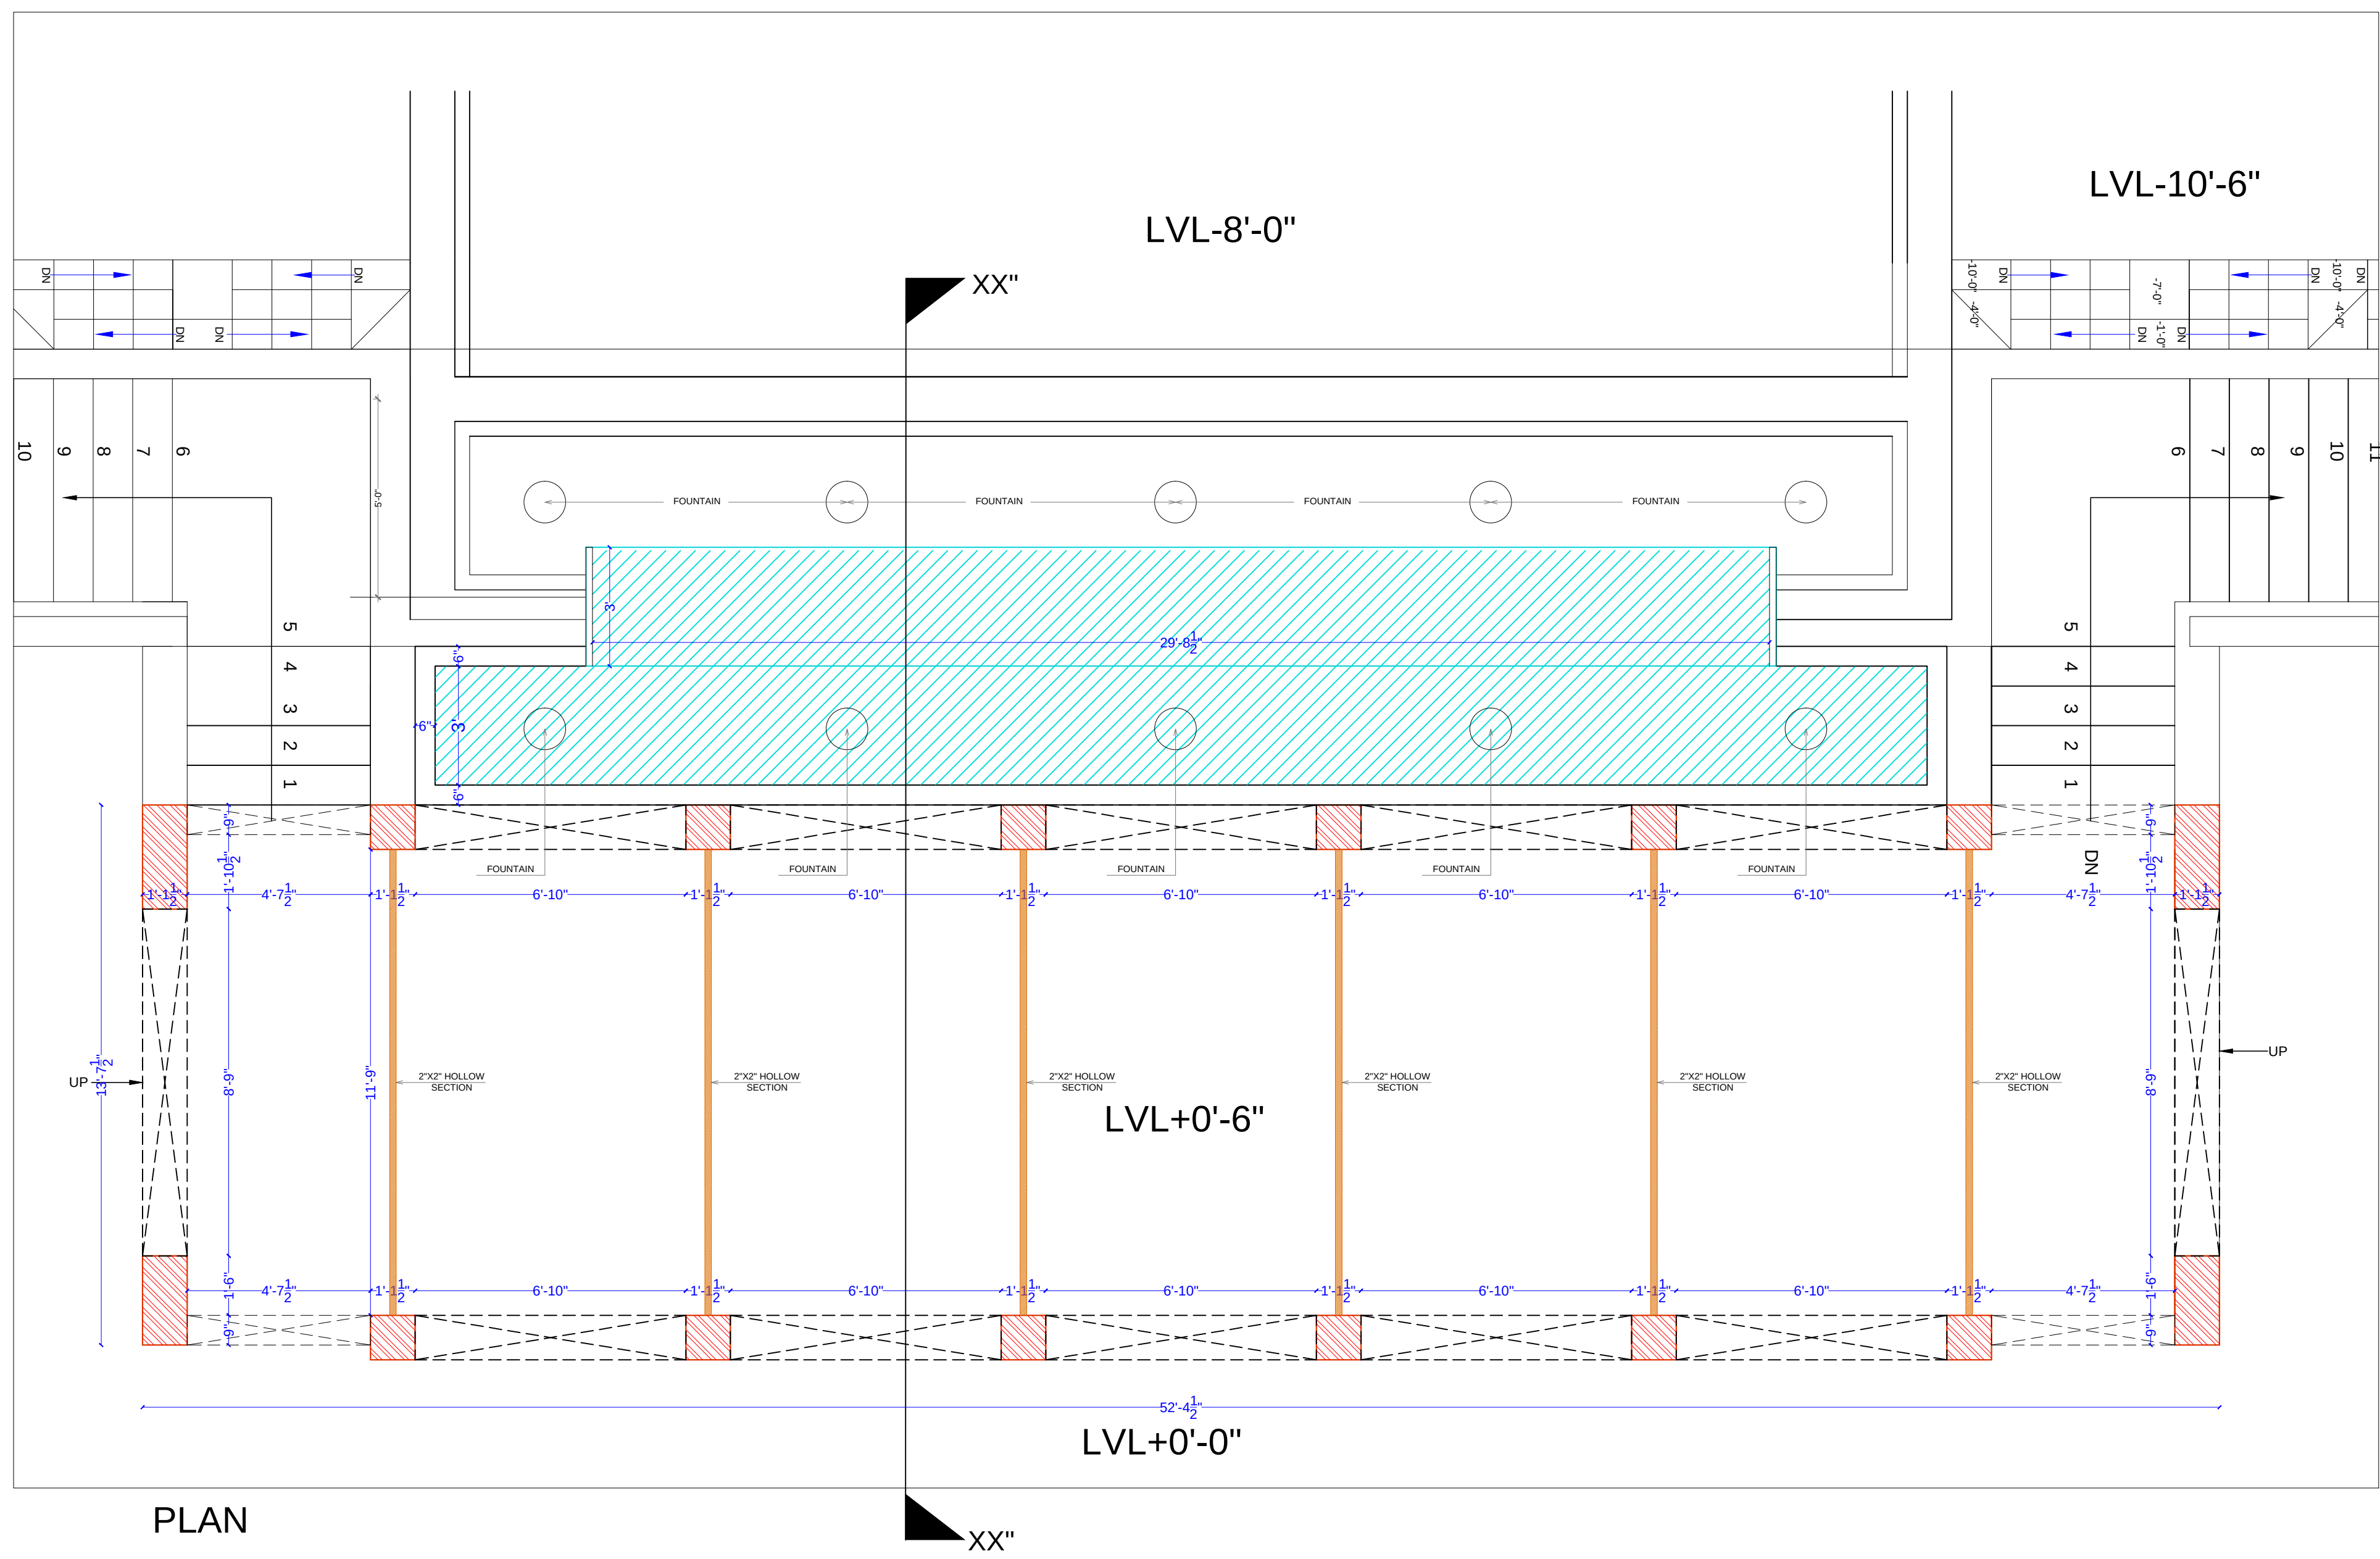

ARCHITECT:
NEERAV GUPTA
L-1, KRISHNA MARG, C. SCHEME,
JAIPUR (302015), RAJASTHAN.
PH: 9141 236855
E-Mail: architect_neeravgupta@yahoo.com

PROJECT:
CLARKS

DRAWING TITLE:
**BAWADI AREA
ENTRANCE PLAN**

DRAWN BY: RAHUL
SCALE: N.T.S.
DATE: 31-05-2019

CHECKED BY: NEERAV GUPTA
NORTH

NOTES:
1. THE COPYRIGHT AND PROPERTY OF THIS DESIGN AND DRAWING
BELONGS TO NEERAV GUPTA. IT MUST NOT BE COPIED OR
REPRODUCED IN ANY MANNER WITHOUT THE WRITTEN
CONSENT OF THE ARCHITECT.

SHEET-38