



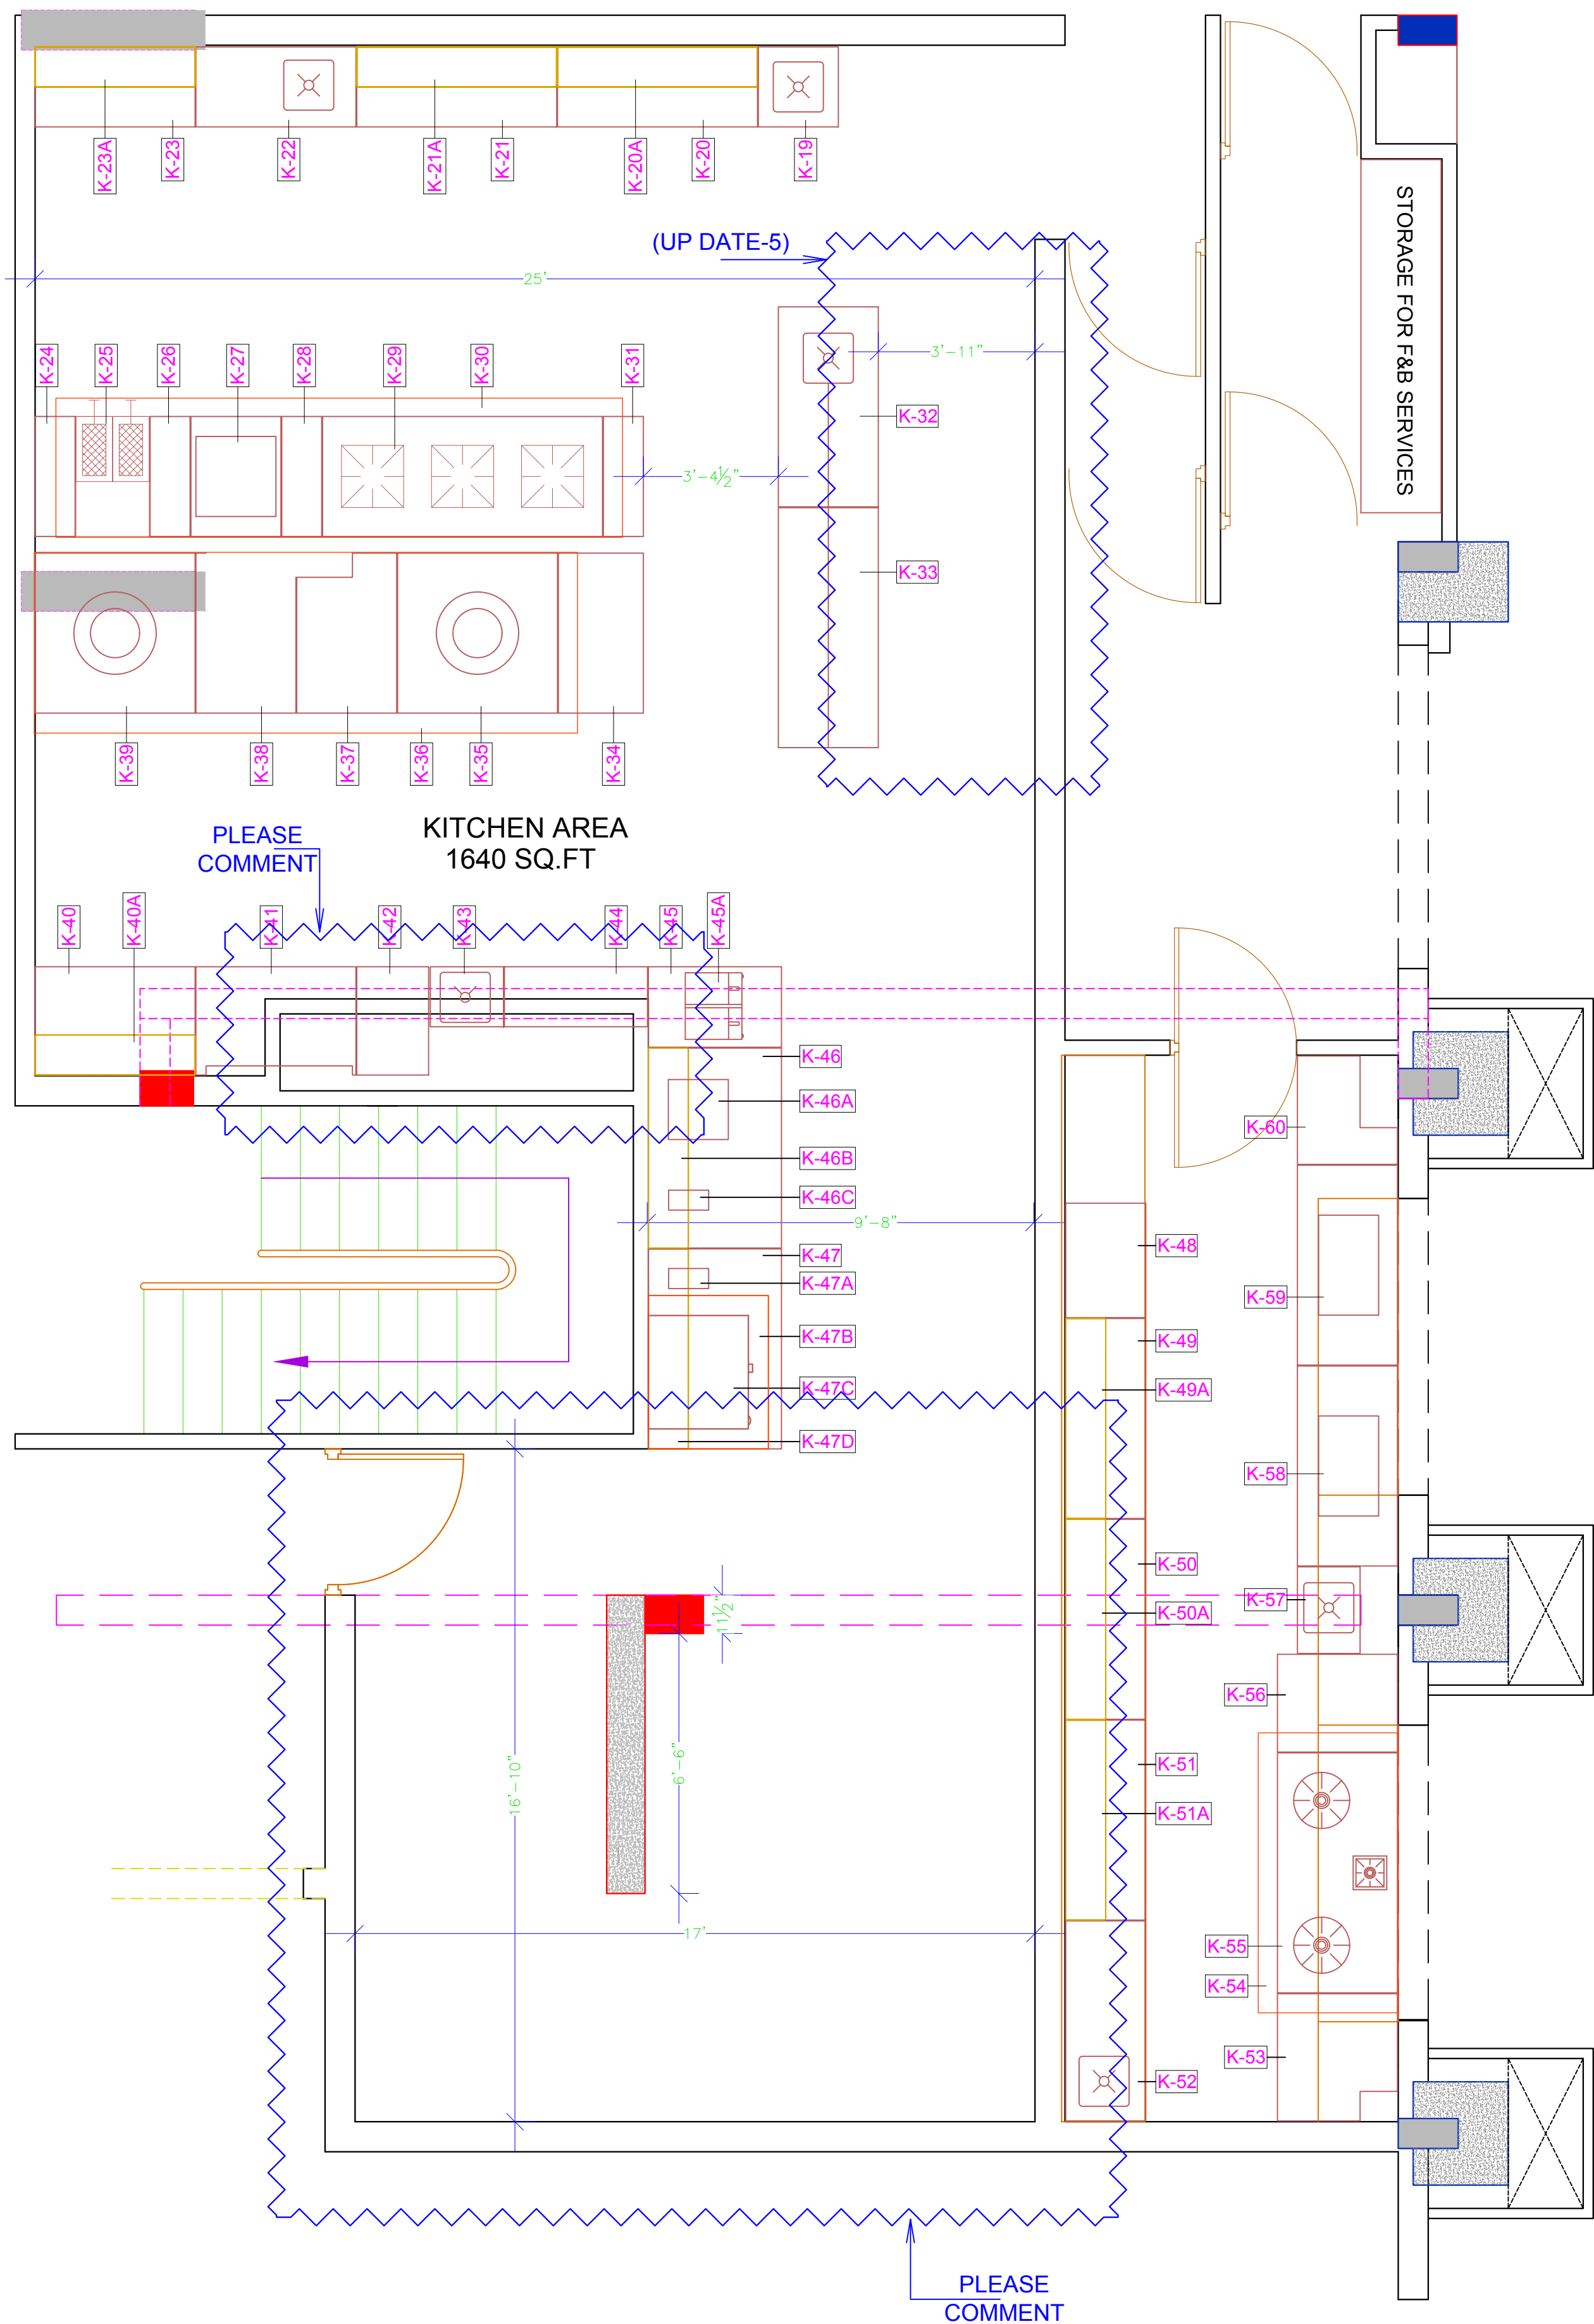

AFTER

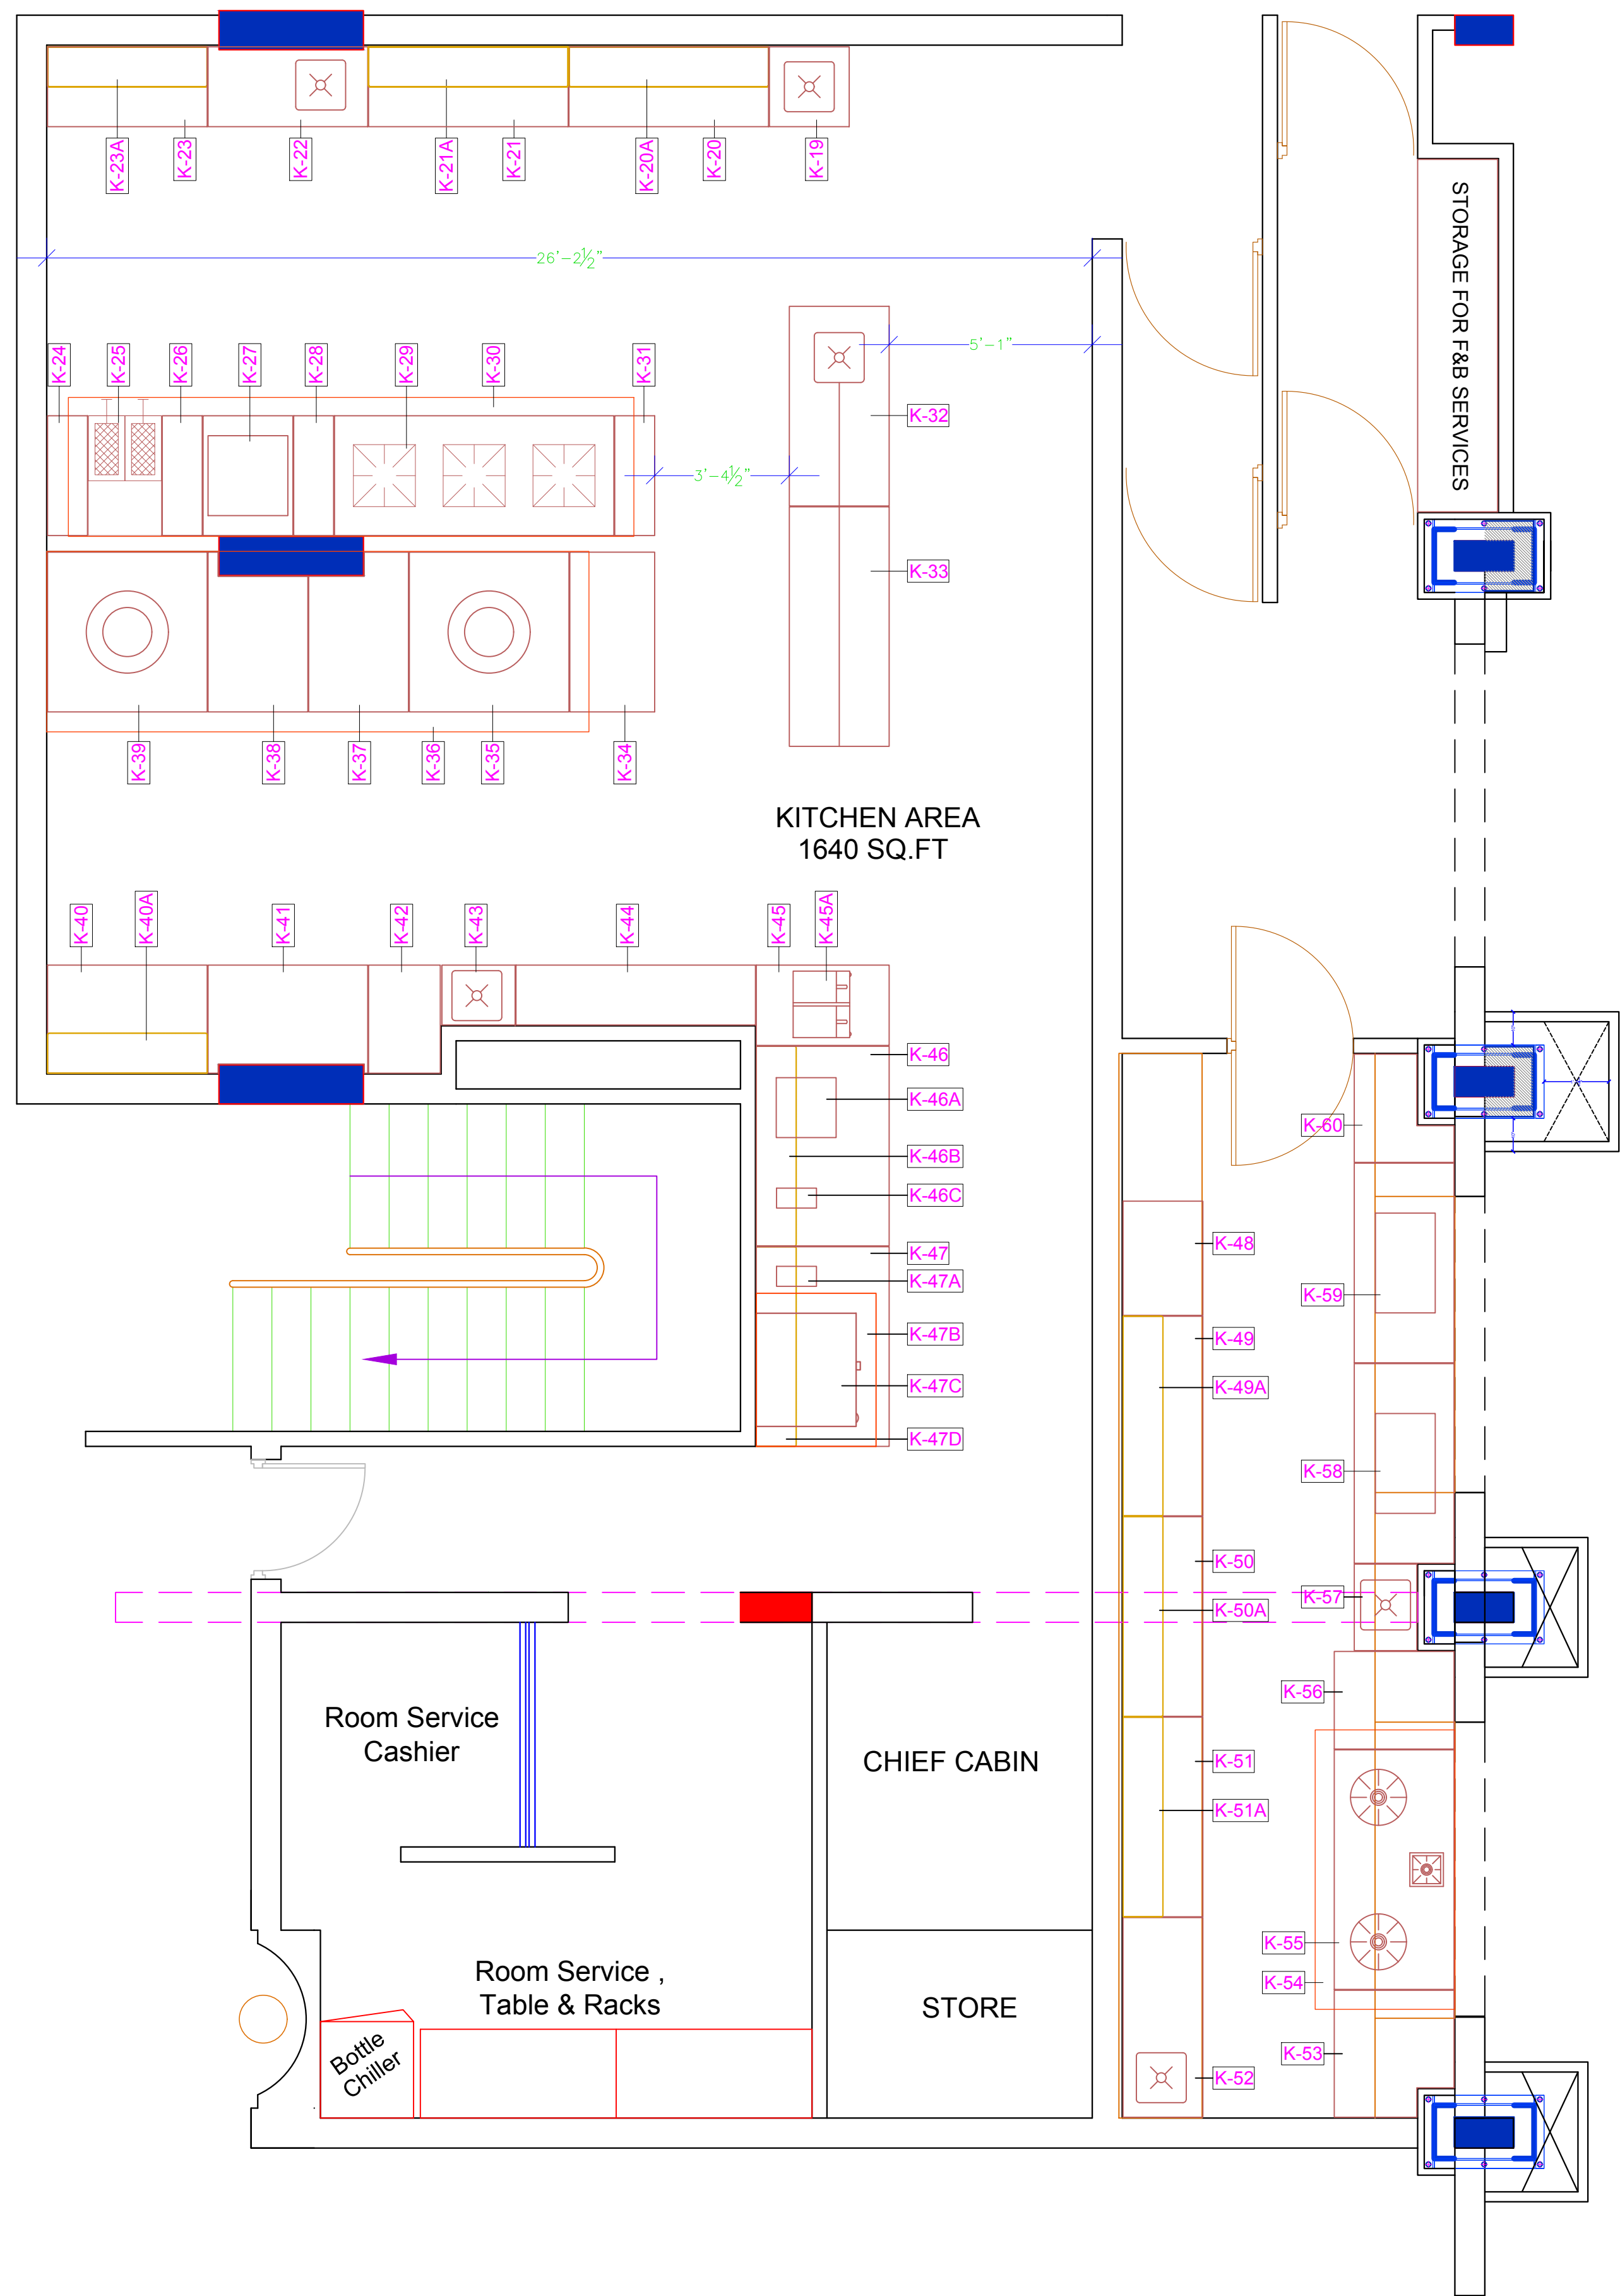

BEFOR

ARCHITECT:
NEERAV GUPTA
L-1, KRISHNA MARG, C- SCHEME,
JAIPUR (302001), RAJASTHAN.
PH.0141-2360825
E-Mail-architect_neeravgupta@yahoo.com

PROJECT:
CLARKS

DRAWING TITLE:
**REVISED BASEMENT FLOOR
KITCHEN-2 AREA**

DRAWN BY:	SCALE:	DATE:
RAHUL	N.T.S.	02-03-2019
CHECKED BY:	SHEET NO :-	
NEERAV GUPTA	C/AV/AR/WR/21	

NOTES:
THE COPYRIGHT AND PROPERTY OF THIS DESIGN AND DRAWING BELONGS TO **NEERAV GUPTA**. IT MUST NOT BE COPIED OR REPRODUCED IN ANY MANNER WITHOUT THEIR WRITTEN CONSENT. A LEGAL ACTION AS PER LAW MAY BE INITIATED AGAINST THE OFFENDER.