


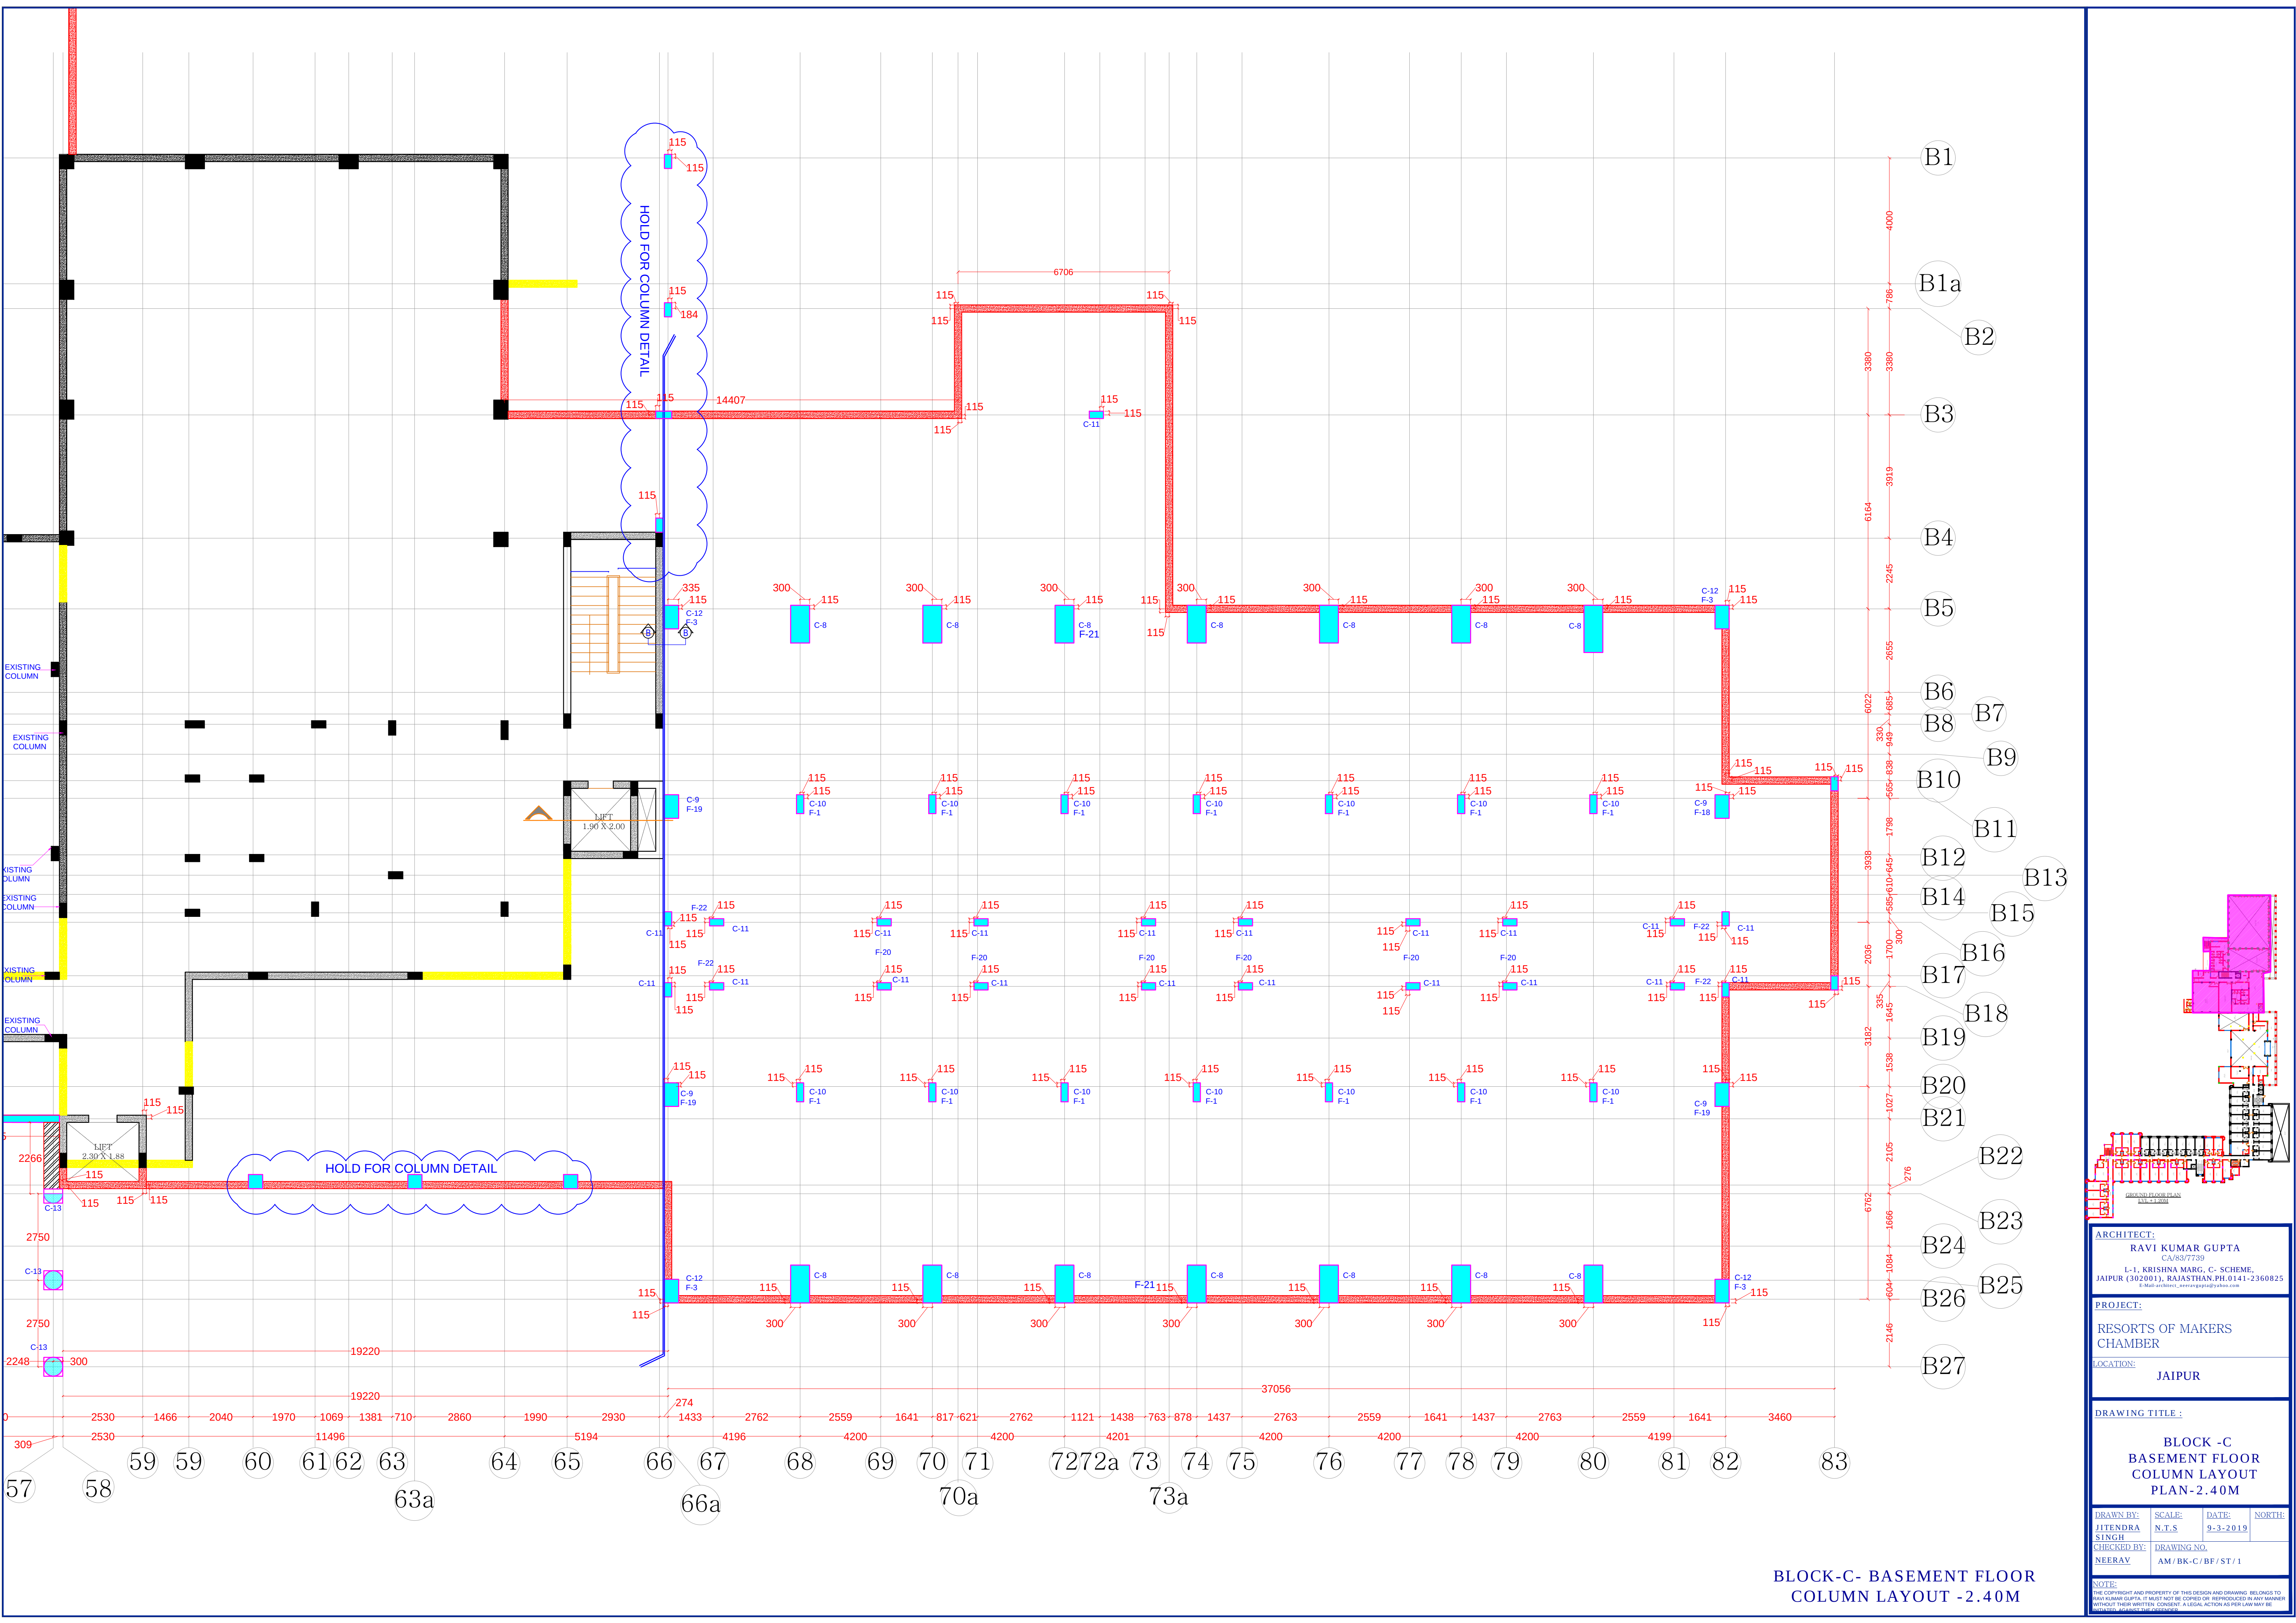

ARCHITECT:

RAVI KUMAR GUPTA
CA/83/7739
L-1, KRISHNA MARG, C- SCHEME,
JAIPUR (302001), RAJASTHAN, PH.0141-2360825
E-Mail: architect_ravirangap@yahoo.com

PROJECT:

RESORTS OF MAKERS
CHAMBER

LOCATION:

JAIPUR

DRAWING TITLE :

BLOCK -C
BASEMENT FLOOR
COLUMN LAYOUT
PLAN-2.40M

DRAWN BY:	SCALE:	DATE:	NORTH:
JITENDRA SINGH	N.T.S	9-3-2019	
CHECKED BY:	DRAWING NO.		
NEERAV	AM/BK-C/BF/ST/1		

NOTE:

THE COPYRIGHT AND PROPERTY OF THIS DESIGN AND DRAWING BELONGS TO
RAVI KUMAR GUPTA. IT MUST NOT BE COPIED OR REPRODUCED IN ANY MANNER
WITHOUT THEIR WRITTEN CONSENT. A LEGAL ACTION AS PER LAW MAY BE
INITIATED AGAINST THE OFFENDER.