


DOOR WINDOW OPENINGS			
S.N.	TYPE	OPENINGS	LINTEL
1.	D	6'-6"	0'-0" 7'-0"
2.	D1	5'-0"	0'-0" 7'-0"
3.	D2	4'-6"	0'-0" 7'-0"
4.	D3	3'-6"	0'-0" 7'-0"
5.	D4	3'-0"	0'-0" 7'-0"
1.	W	7'-0"	3'-6" 7'-0"
2.	W1	5'-0"	3'-6" 7'-0"
3.	W2	3'-6"	3'-0" 7'-0"
4.	W3	2'-5 1/2"	2'-9" 7'-0"
5.	V	2'-0"	5'-0" 7'-0"

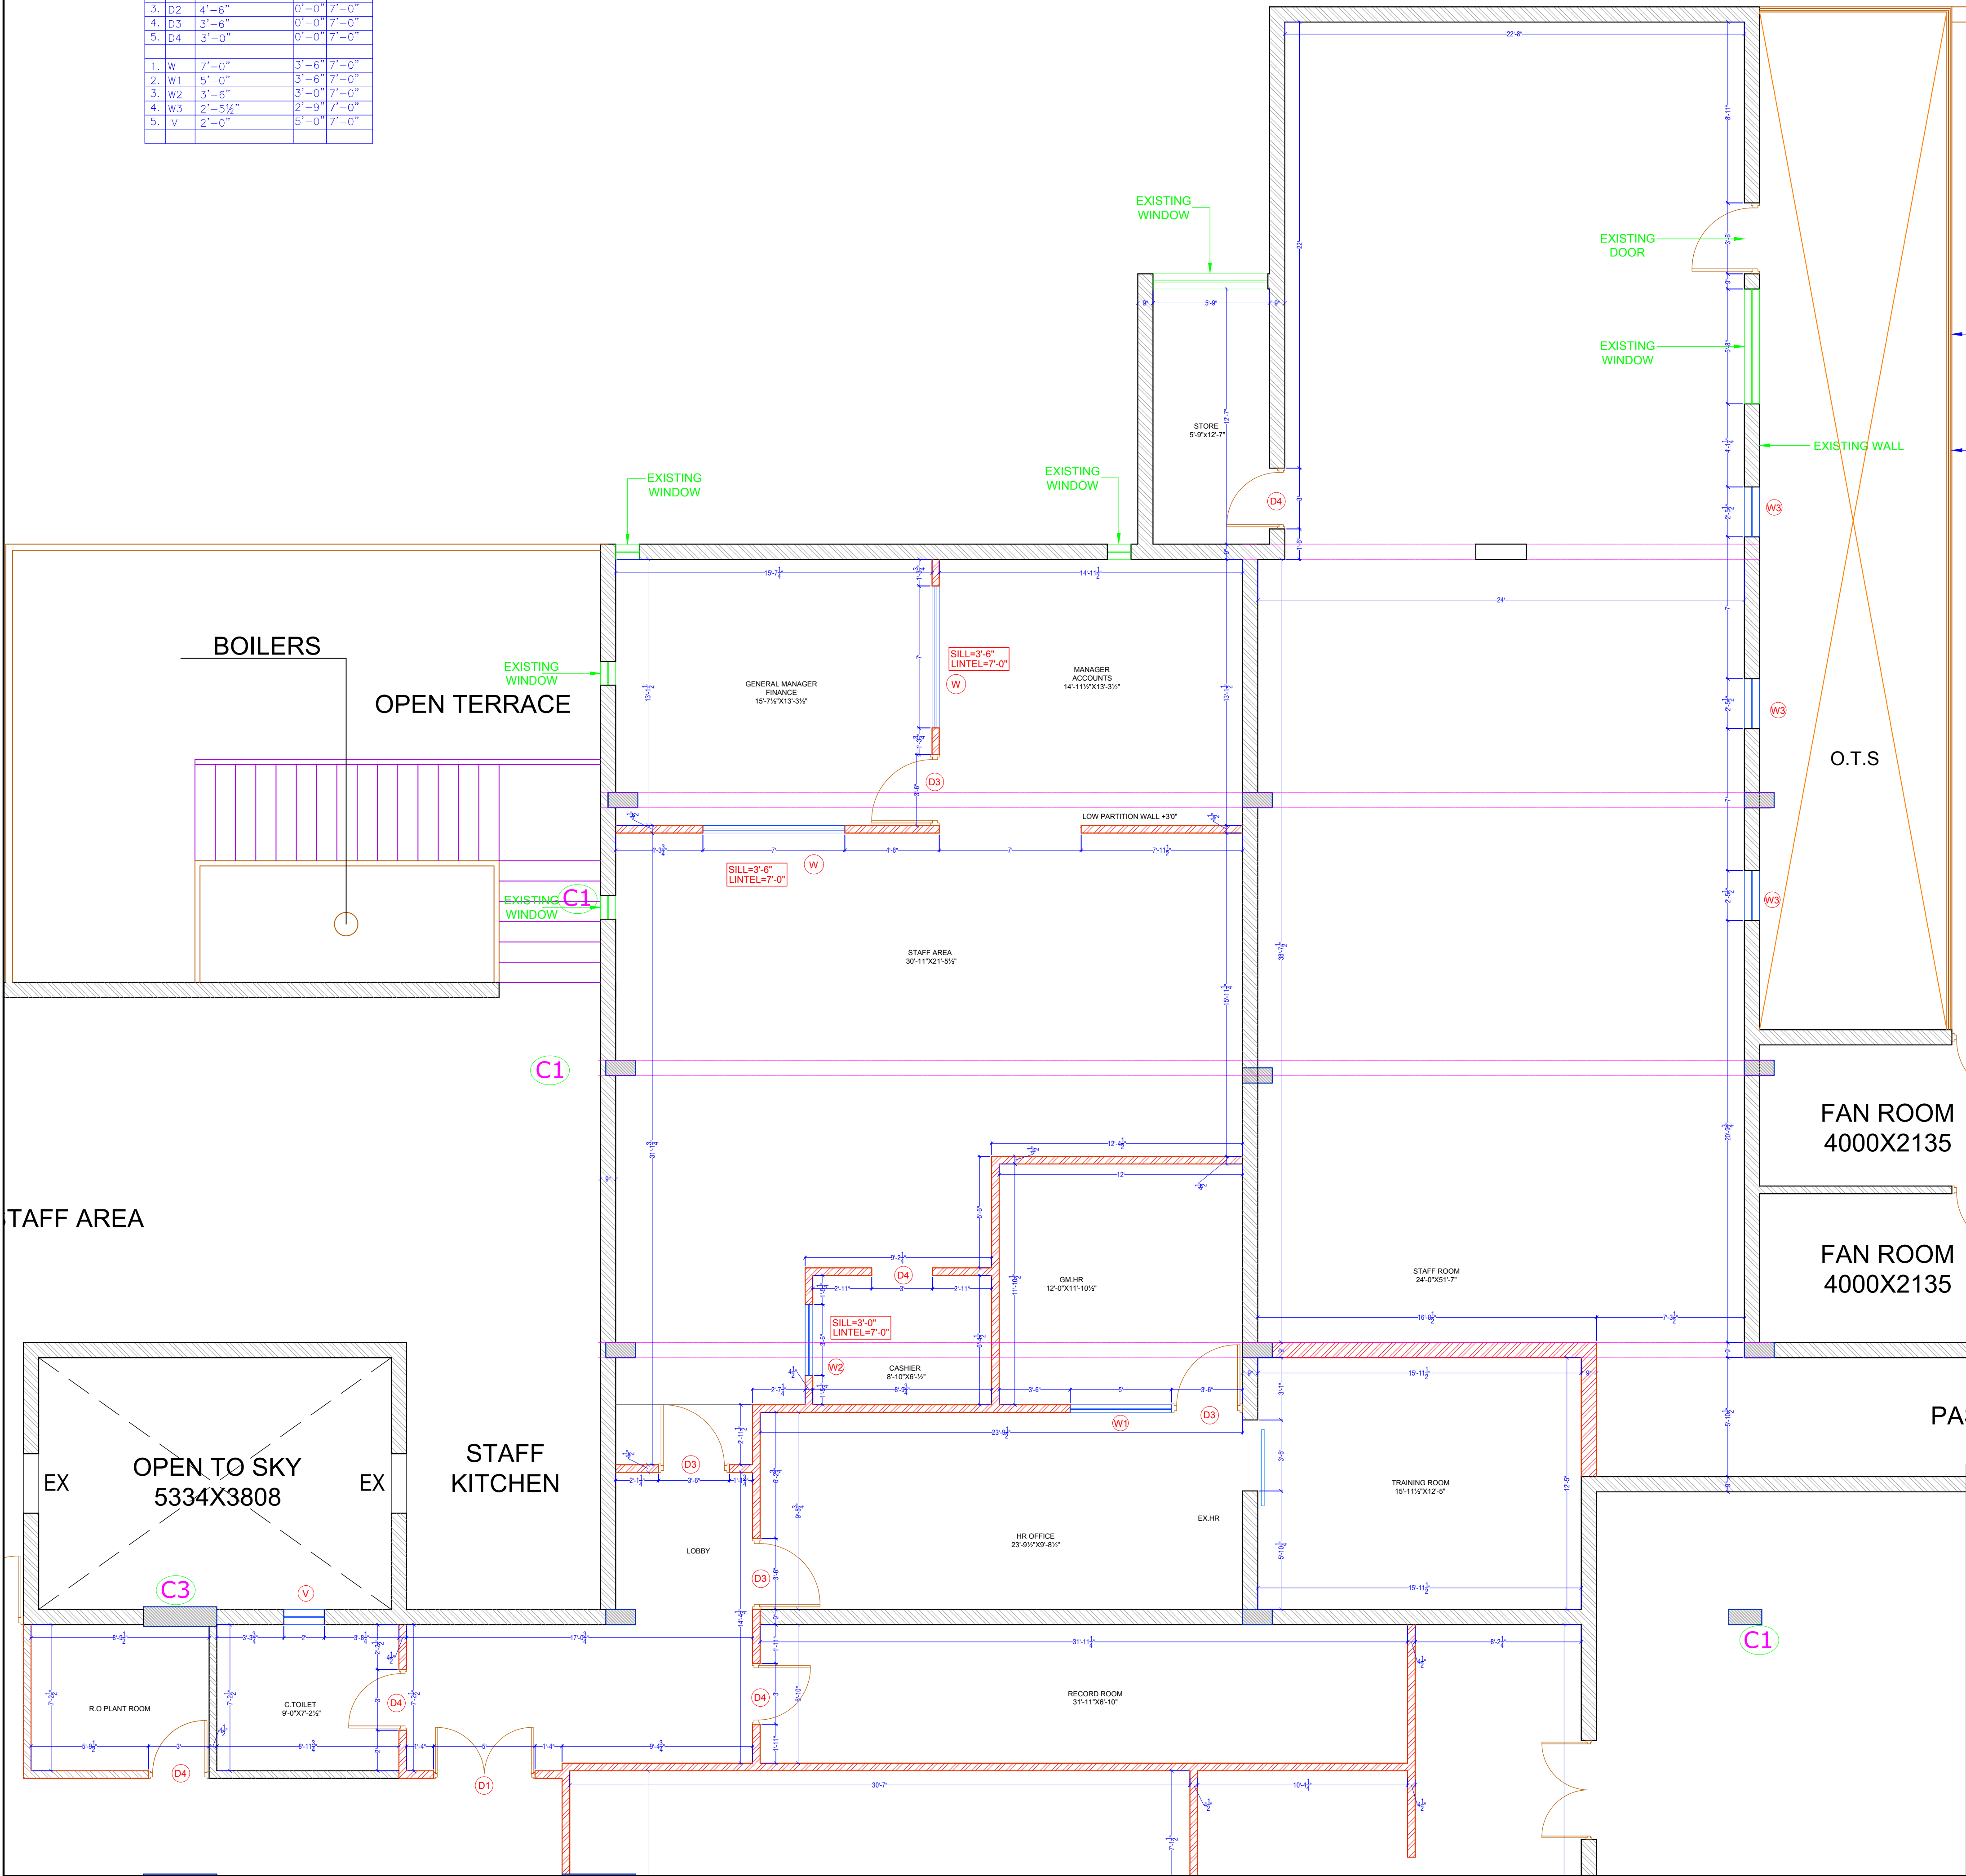

ARCHITECT:
NEERAV GUPTA
L-1, KRISHNA MARG, C- SCHEME,
JAIPUR (302001), RAJASTHAN.
PH.0141-236828
E-Mail-architect_neeravgupta@yahoo.com

PROJECT:
CLARKS

DRAWING TITLE:
**ACCOUNTS AND HR
WORKING DRAWING**

DRAWN BY:	SCALE:	DATE:
RAHUL	N.T.S.	29-08-2018

CHECKED BY:	SHEET NO:-
NEERAV GUPTA	C/AV/AC/W/02

NOTES:
THE COPYRIGHT AND PROPERTY OF THIS DESIGN AND DRAWING
BELONGS TO **NEERAV GUPTA**. IT MUST NOT BE COPIED OR
REPRODUCED IN ANY MANNER WITHOUT THEIR WRITTEN
CONSENT. A LEGAL ACTION AS PER LAW MAY BE INITIATED
AGAINST THE OFFENDER.