


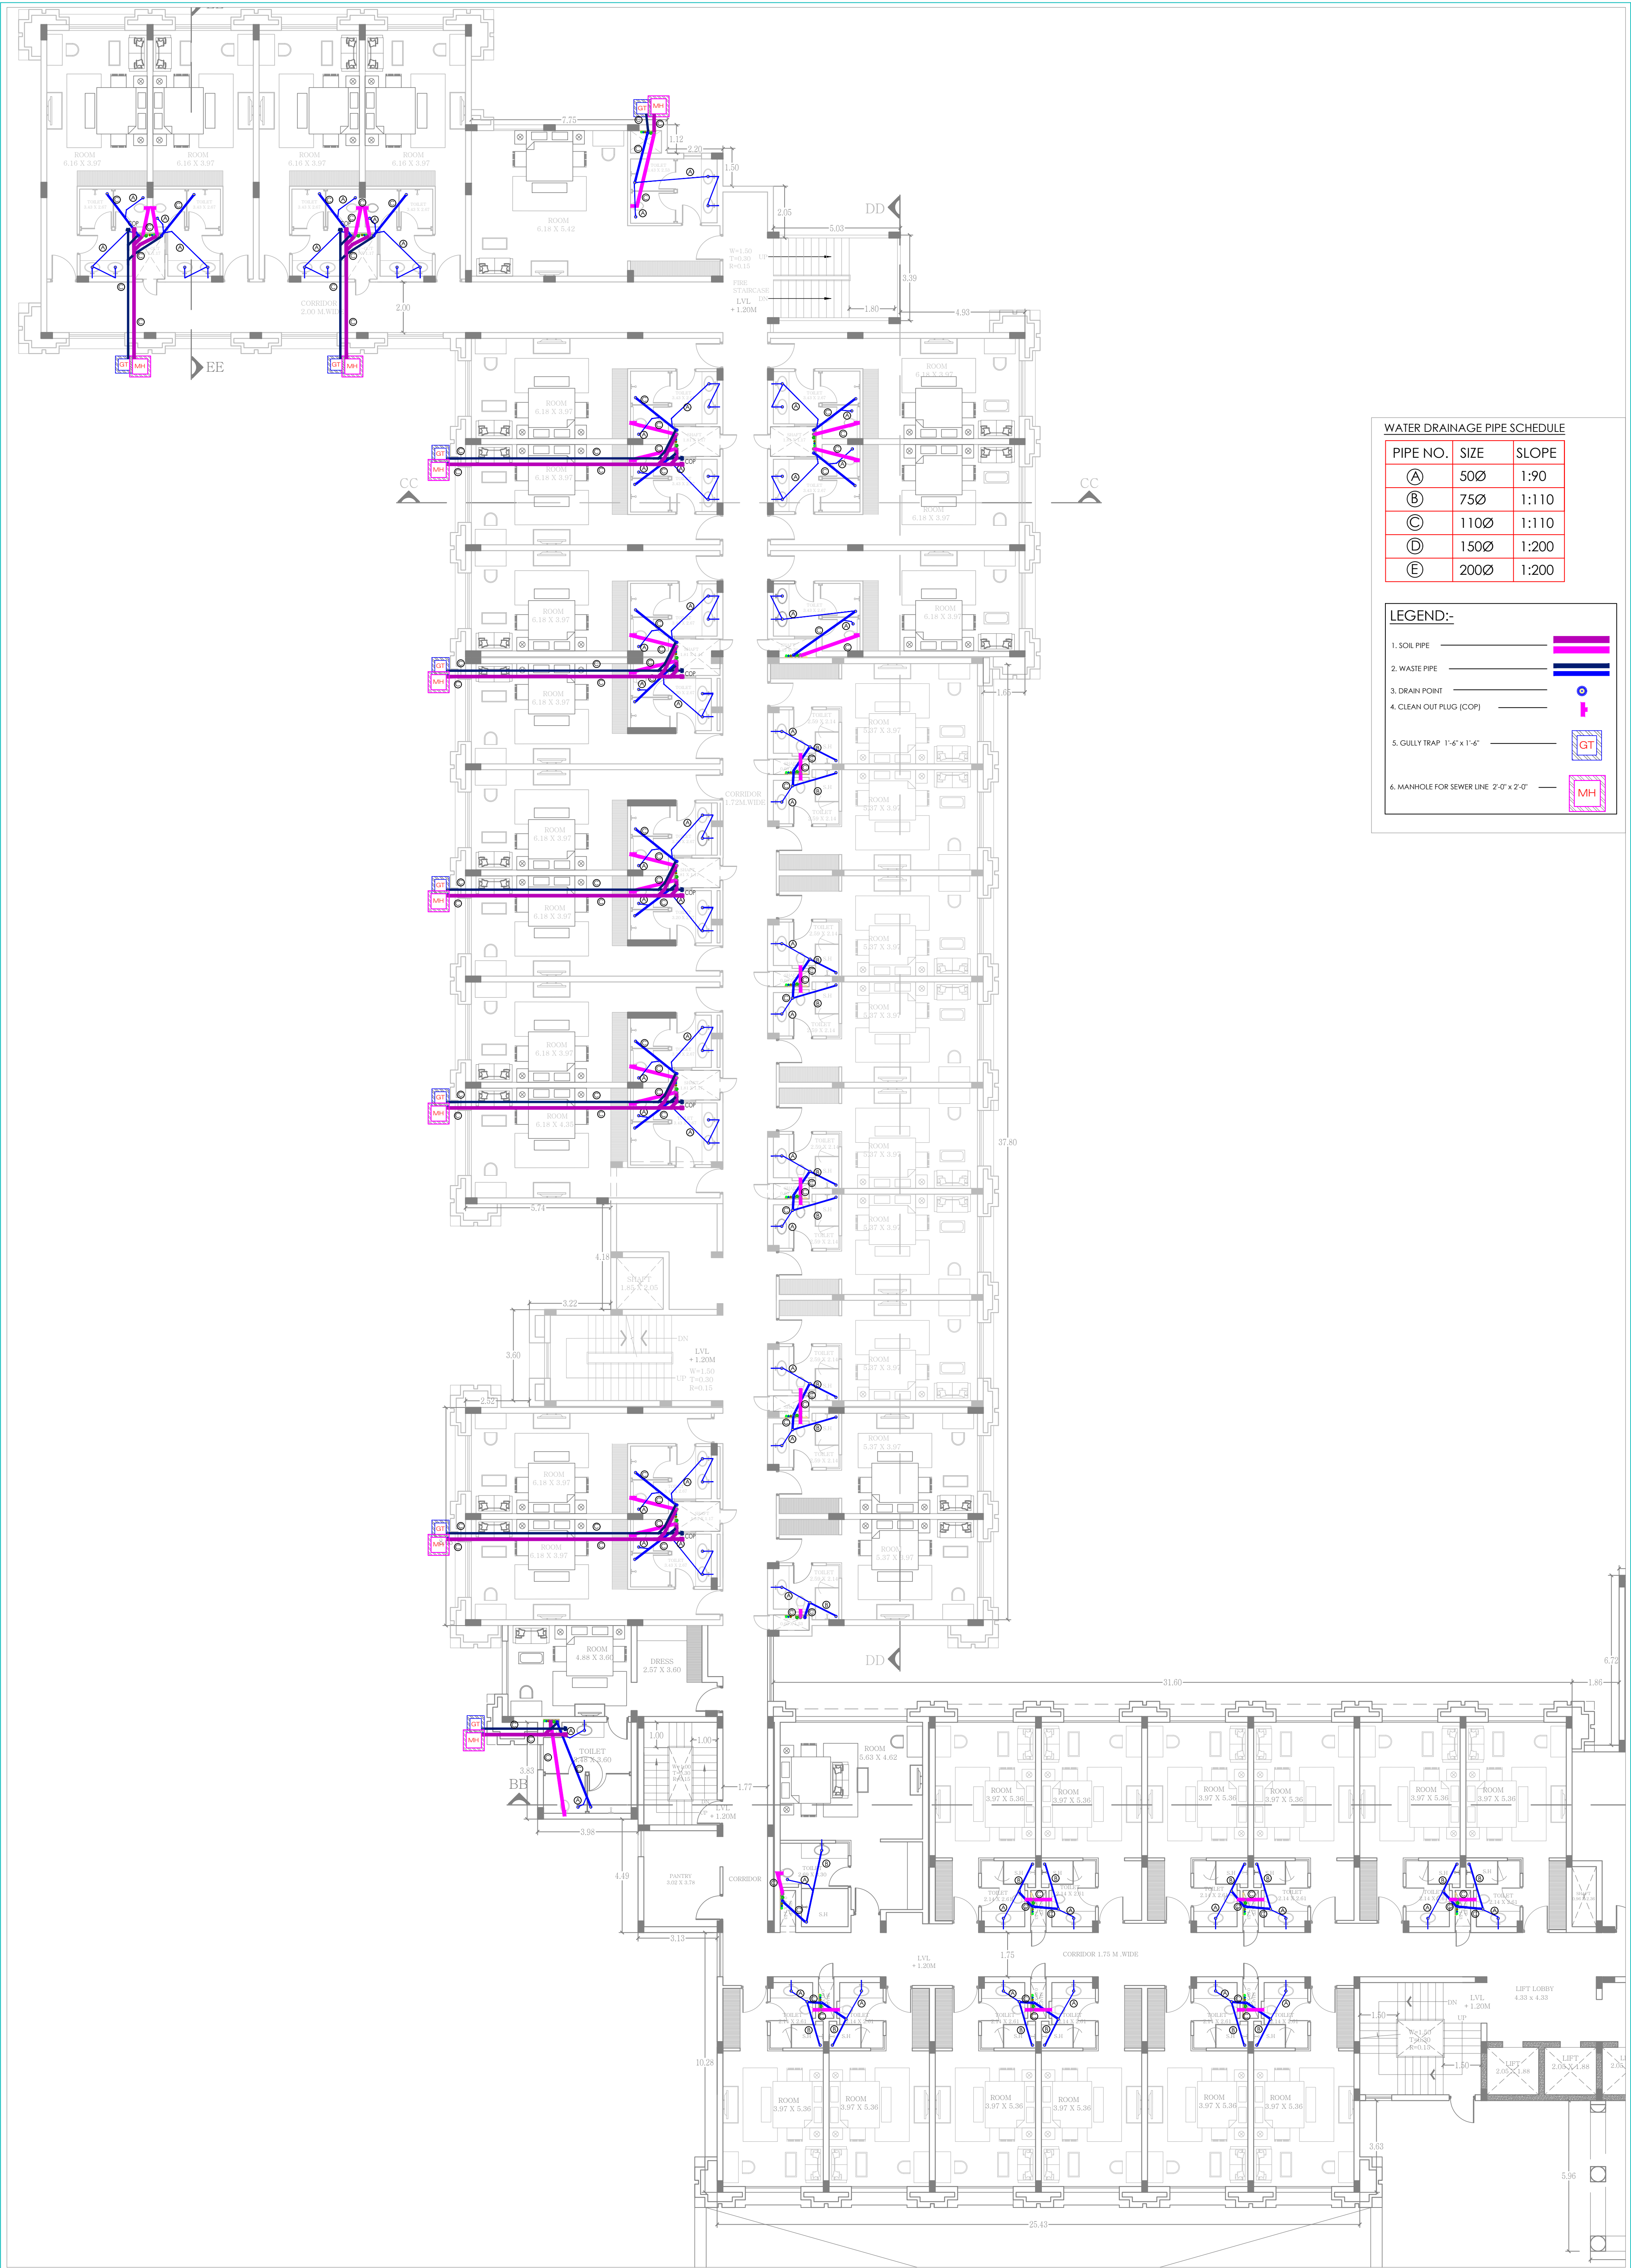

WATER DRAINAGE PIPE SCHEDULE

PIPE NO.	SIZE	SLOPE
(A)	50Ø	1:90
(B)	75Ø	1:110
(C)	110Ø	1:110
(D)	150Ø	1:200
(E)	200Ø	1:200

LEGEND:-

1. SOIL PIPE
2. WASTE PIPE
3. DRAIN POINT
4. CLEAN OUT PLUG (COP)
5. GULLY TRAP 1'-6" x 1'-6"
6. MANHOLE FOR SEWER LINE 2'-0" x 2'-0"