


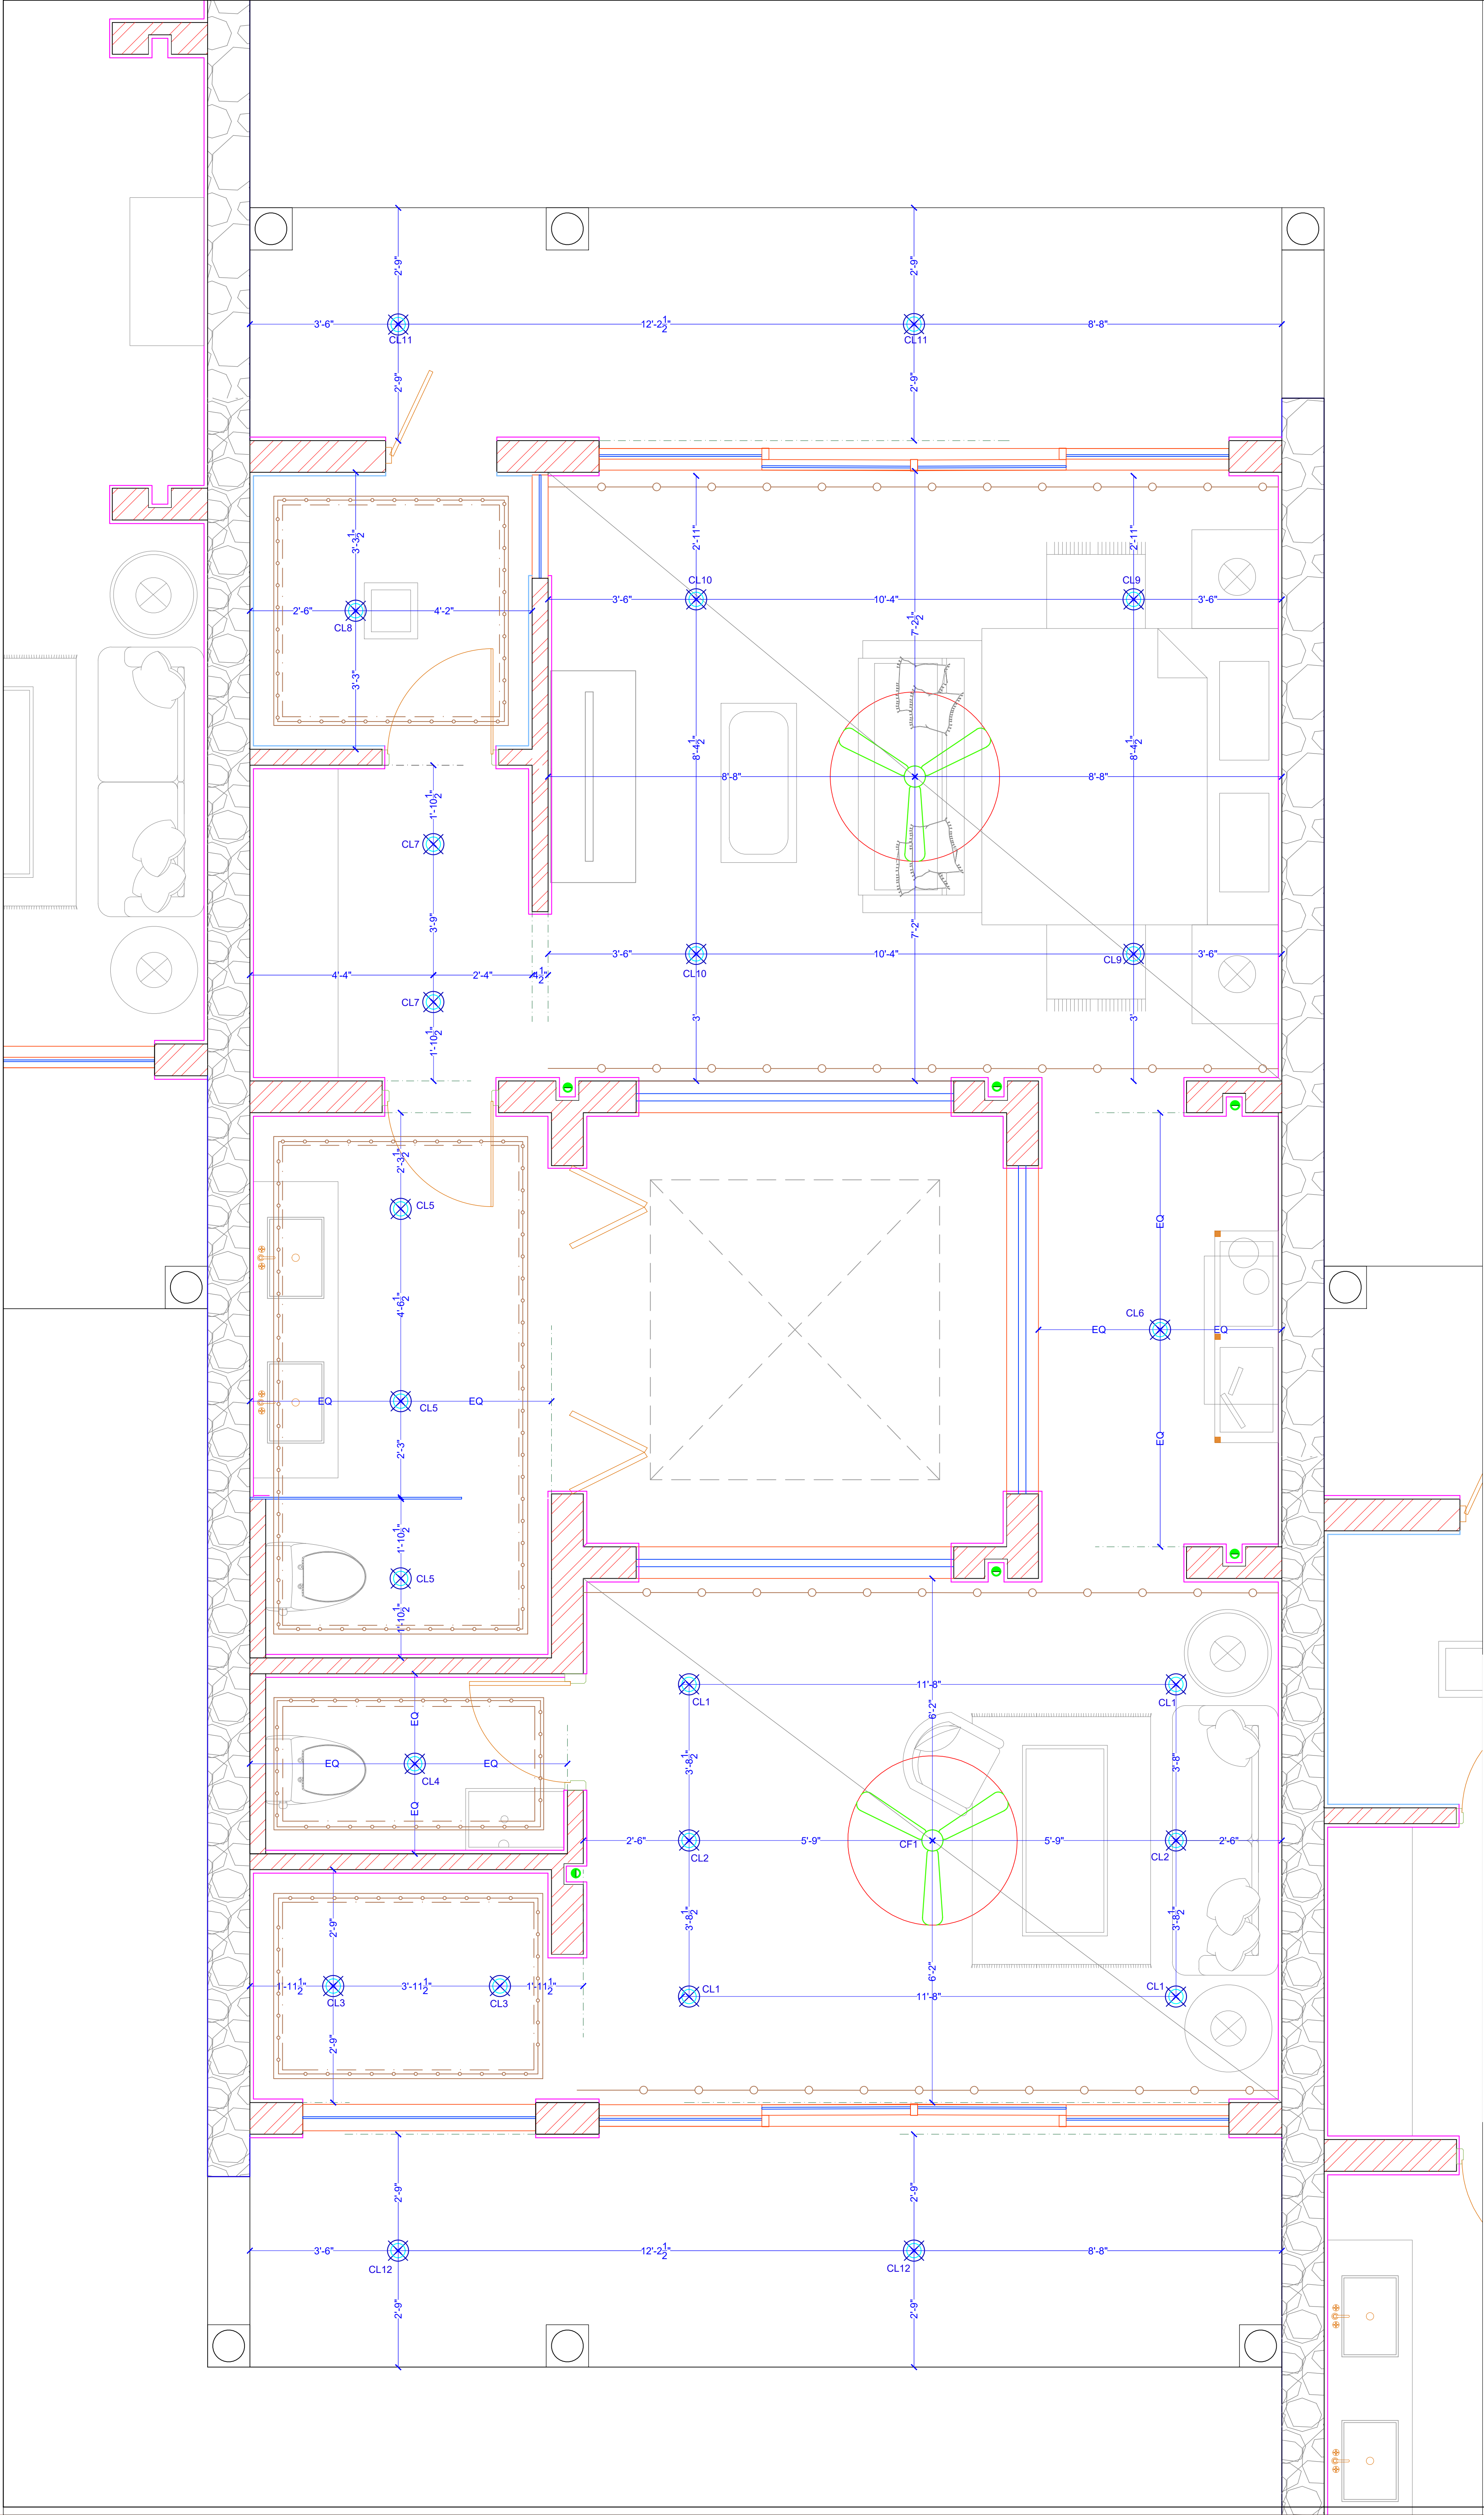

LEGEND - ELECTRICAL

S.NO.	SYMBOL	DESCRIPTION OF ITEM
1		CEILING FAN
2		SWITCH BOARD
3		CEILING LIGHT
4		BRACKET LIGHT
5		SWITCH SOCKET 6/16AMP
6		ANTENNA
7		TELEPHONE
8		UP LIGHTER
9		THERMOSTAT CONTROLLER
10		DISTRIBUTION BOX
11		ACCESS POINT(wifi)
12		HDMI POINT
13		DND/MMR

ARCHITECT:

NEERAV GUPTA

CA/2009/44766

L-1, KRISHNA MARG, C-SCHEME,
JAIPUR (302001), RAJASTHAN.

PH.0141-2360825 E-Mail-ravigupta_15@yahoo.com

PROJECT:

CLARKS
FARMHOUSE

DRAWING TITLE:

CLUSTER ROOM
WALL ELECTRICAL
2

DRAWN BY: RISHABH	SCALE: NTS	DATE: 12-7-19
CHECKED BY: NEERAV	NORTH: —	DRAWING NO.: —

NOTES:

THE COPYRIGHT AND PROPERTY OF THIS DESIGN AND
DRAWING BELONGS TO **RAVI KUMAR GUPTA**. IT MUST NOT BE COPIED
OR REPRODUCED IN ANY MANNER WITHOUT THEIR WRITTEN
CONSENT. A LEGAL ACTION AS PER LAW MAY BE INITIATED
AGAINST THE OFFENDER.