


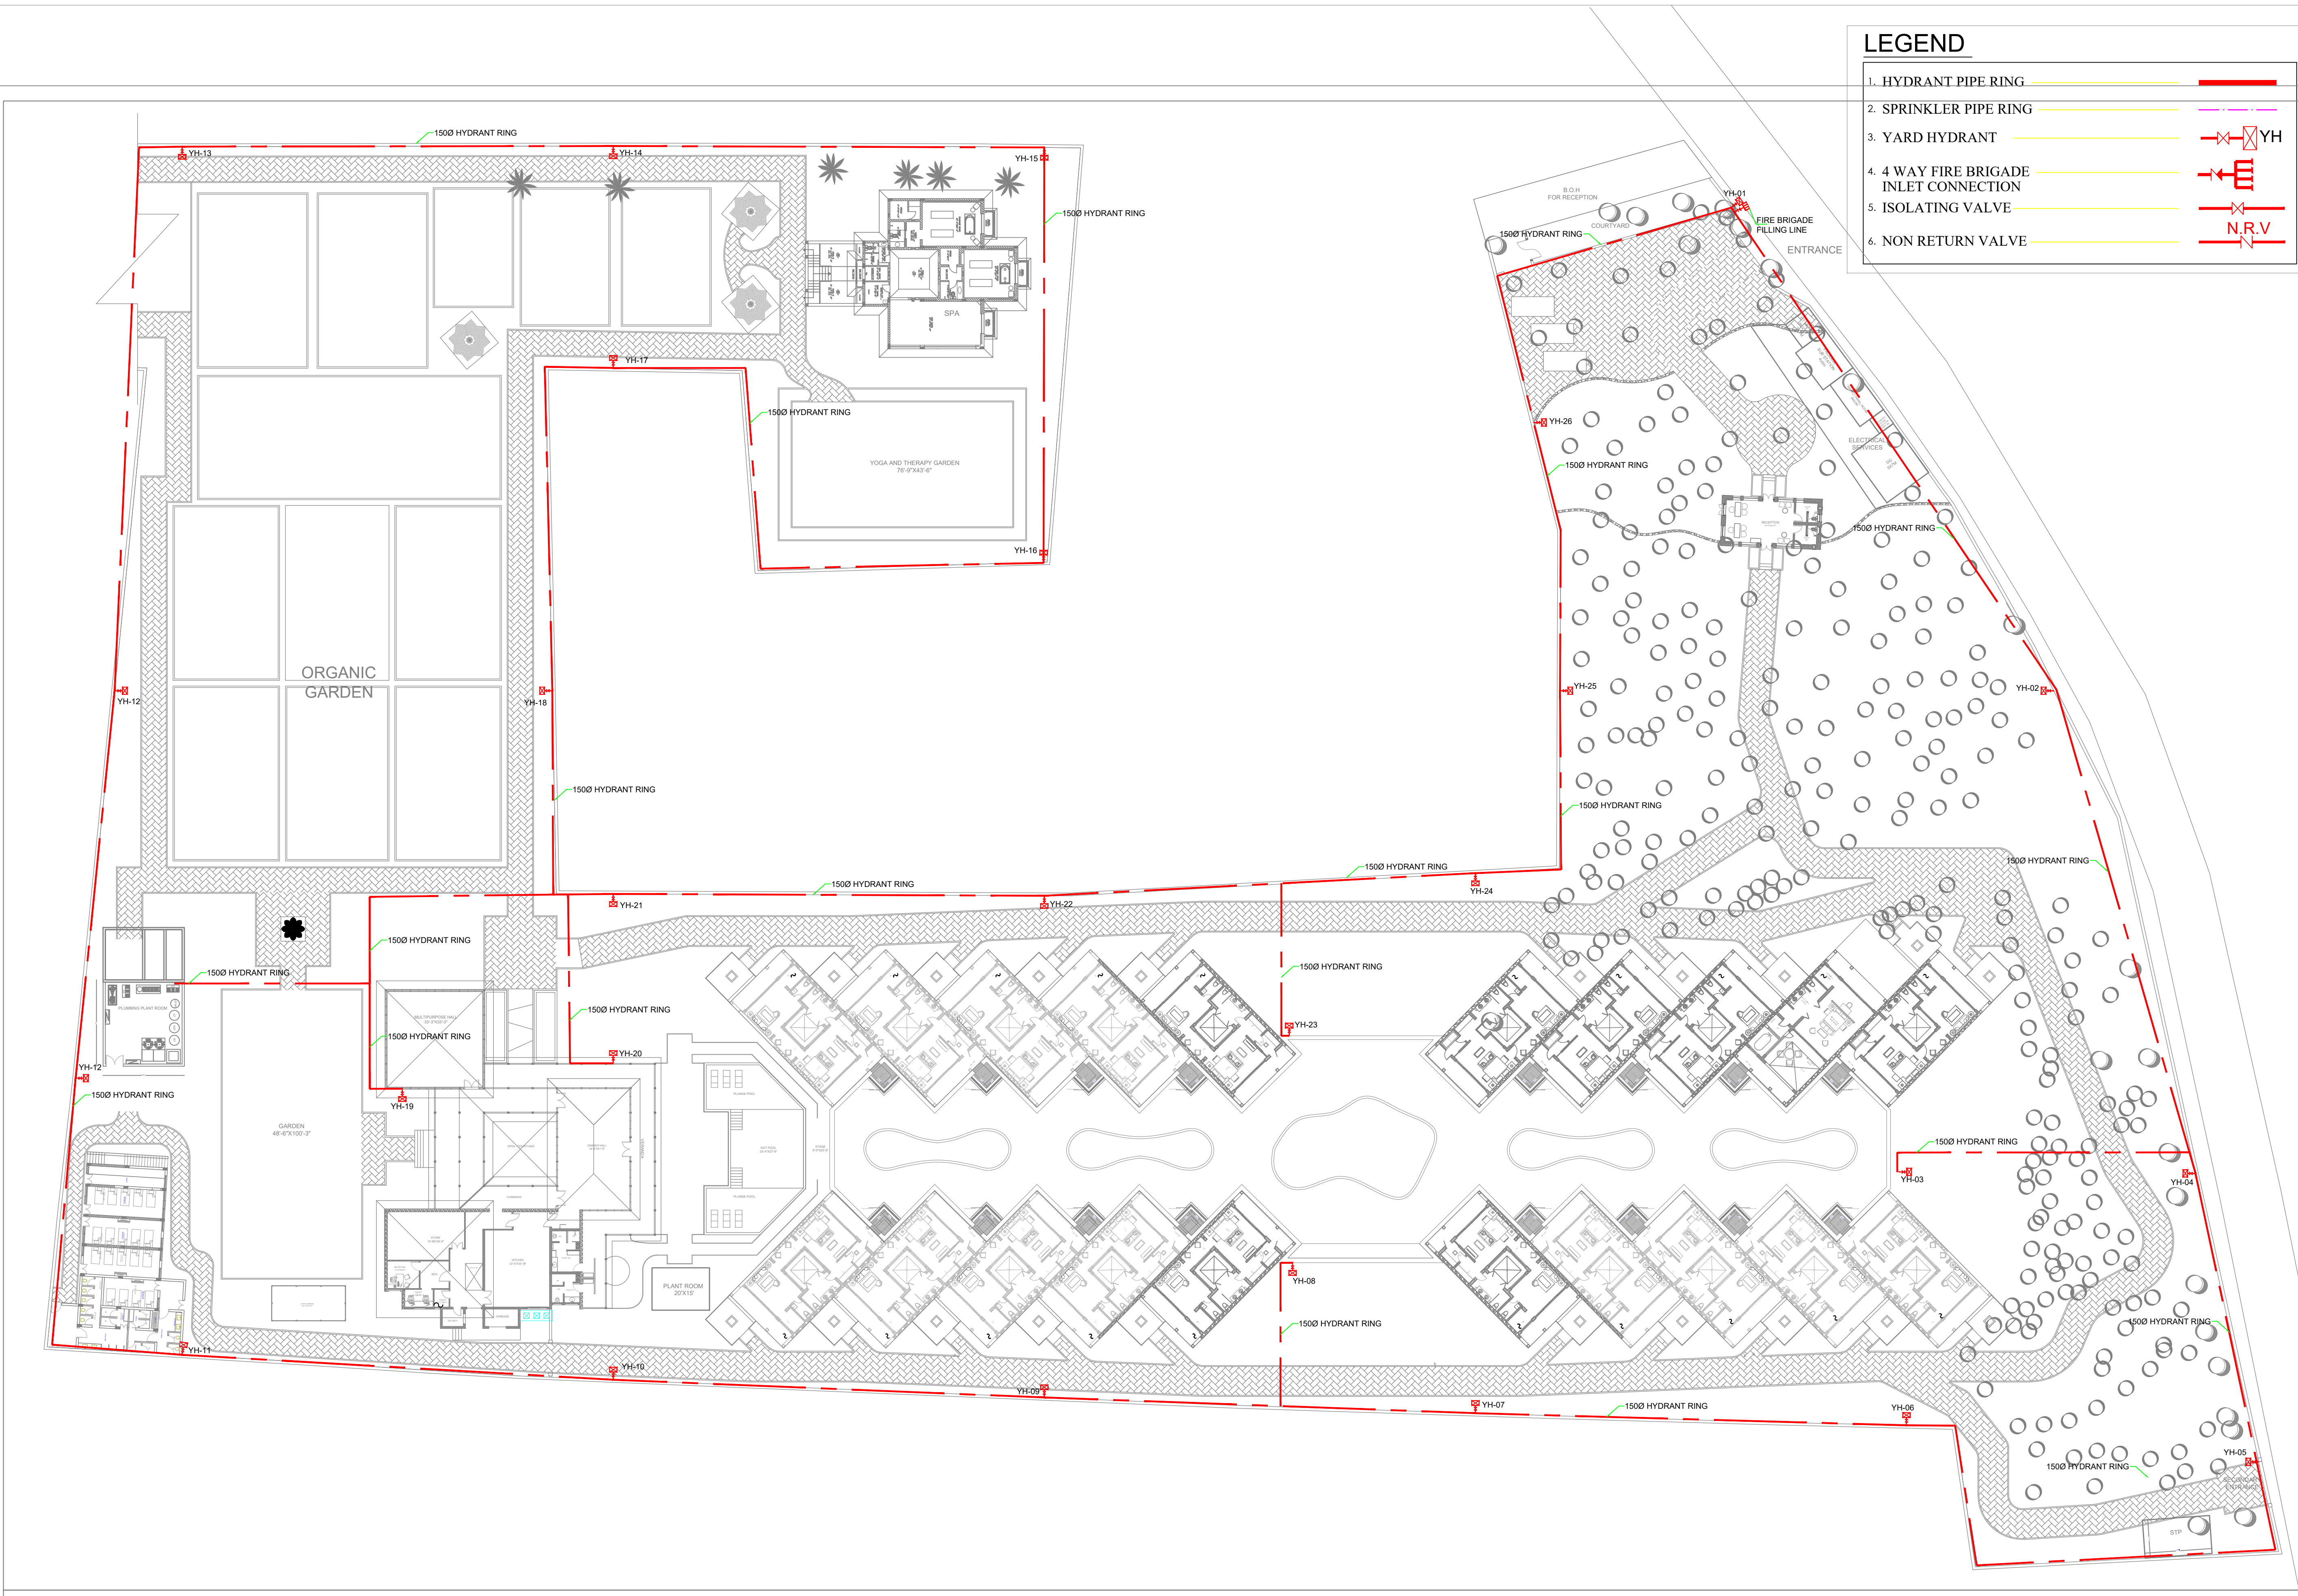

LEGEND

1. HYDRANT PIPE RING

2. SPRINKLER PIPE RING

3. YARD HYDRANT

4. 4 WAY FIRE BRIGADE INLET CONNECTION

5. ISOLATING VALVE

6. NON RETURN VALVE

YH

N.R.V

MARKS:	NOTES: * PLEASE DO NOT SCALE ANY DRAWING, ONLY WRITTEN DIMENSIONS ARE TO BE FOLLOWED. * ALL SETTINGS OUT COLUMNS, WALLS, DIMENSION AND LEVELS SHALL BE READ IN CONSTRUCTION * WITH STRUCTURAL AND MBE DRAWINGS * FOR ALL OPENINGS, CUTOUTS, DROPS, SLUMPS, FITS, PLEASE REFER CONSULTANTS DRAWINGS TO BE CONFIRMED BY ARCHITECTS/ ENGINEER INCHARGE.	REVISION:		PROJECT:	CLARK FARM HOUSE KUKAS, JAIPUR	ARCHITECT: RAVI KUMAR GUPTA CA/83/7739 L-1, KRISHNA MARG, C- SCHEME, JAIPUR (302001), RAJASTHAN.	DRAWING TITLE: MEP SERVICES	DRAWN BY:	SCALE: NTS
		REV.	DATE	DESCRIPTION					

CLARKS FARM HOUSE
AT KUKAS, JAIPUR

ARCHITECTS
NEERAV GUPTA
L-1, KRISHNA MARG, C- SCHEME,
JAIPUR (302001), RAJASTHAN.
PH.0141-2360825
E-Mail- architect_neeravgupta@yahoo.com

EXTERNAL AREA FIRE
HYDRANT LINE LAYOUT

SCALE: N.T.S.

PROJECT NO:44
DRAWING NO:
NG/CFA/FF01
REVISION NO:0
21.10.2019

SAN ENGINEERS & CONSULTANTS
G-2, 10/55 CHITRAKOOT SCHEME, NEAR PRATAP STADIUM,
VAISHALI NAGAR, JAIPUR
E mail- info@sanepl.com