


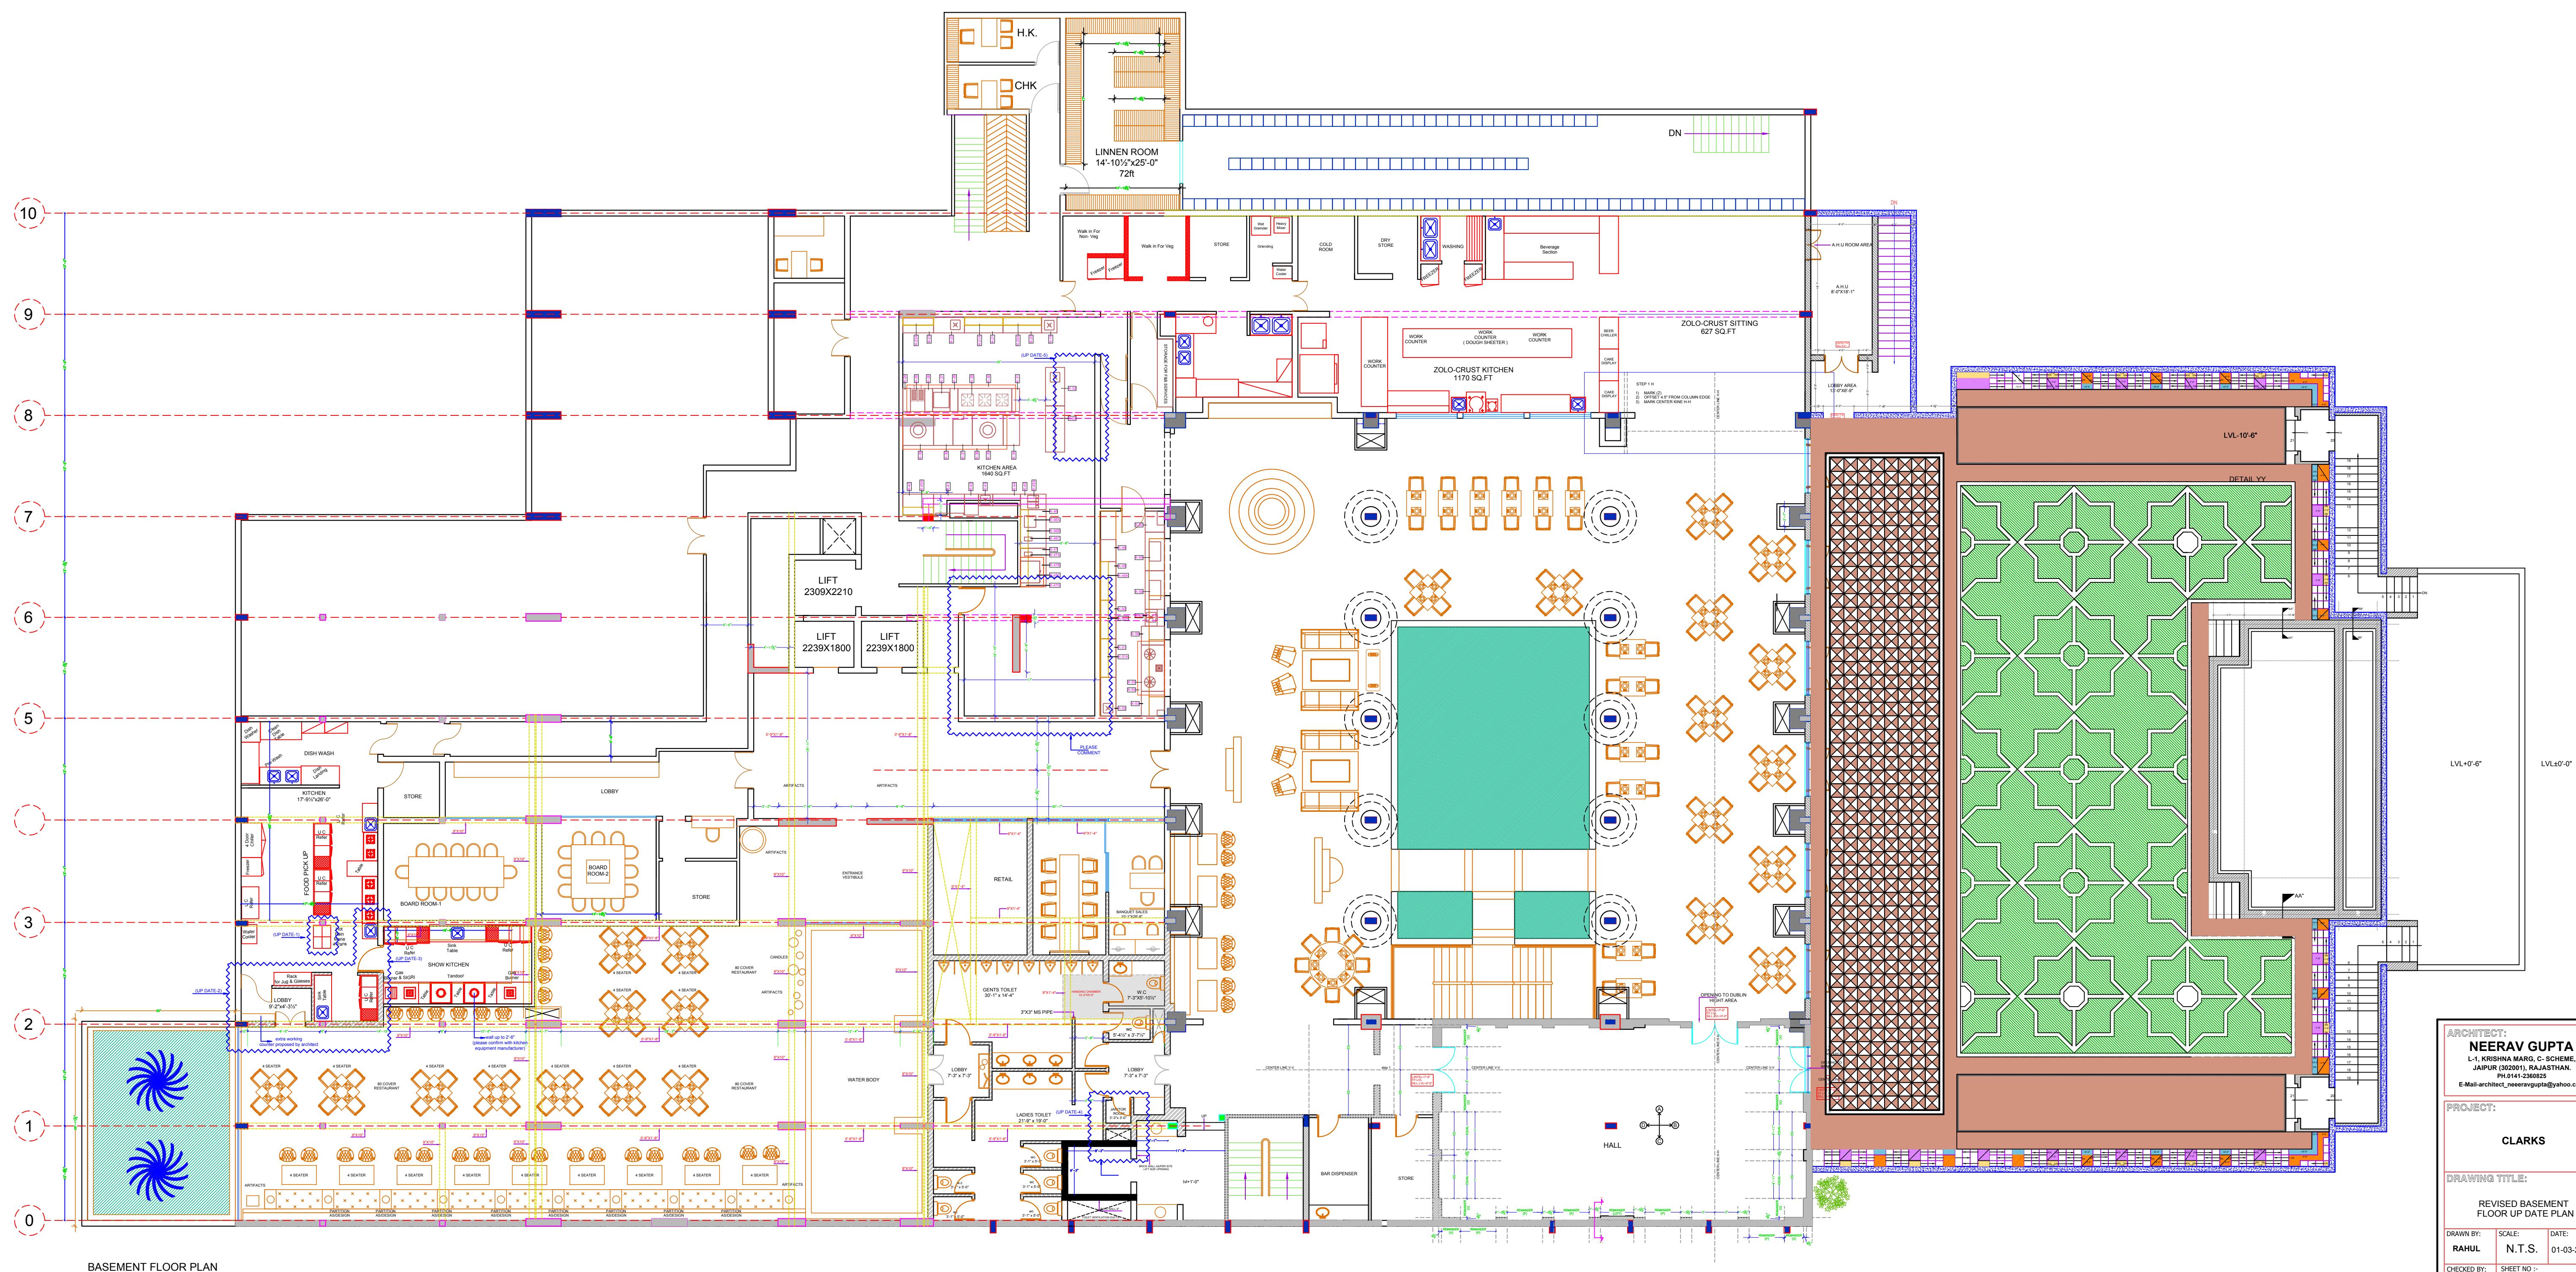

ARCHITECT:
NEERAV GUPTA
L-1, KRISHNA MARG, C- SCHEME,
JAIPUR (302001), RAJASTHAN.
PH.0141-2360825
E-Mail-architect_neeravgupta@yahoo.com

PROJECT:

CLARKS

DRAWING TITLE:

REVISED BASEMENT
FLOOR UP DATE PLAN

DRAWN BY: RAHUL	SCALE: N.T.S.	DATE: 01-03-2019
CHECKED BY: NEERAV GUPTA	SHEET NO :-  C/AV/MP/AR/022	

NOTES:
THE COPYRIGHT AND PROPERTY OF THIS DESIGN AND DRAWING BELONGS TO **NEERAV GUPTA**. IT MUST NOT BE COPIED OR REPRODUCED IN ANY MANNER WITHOUT THEIR WRITTEN CONSENT. A LEGAL ACTION AS PER LAW MAY BE INITIATED