


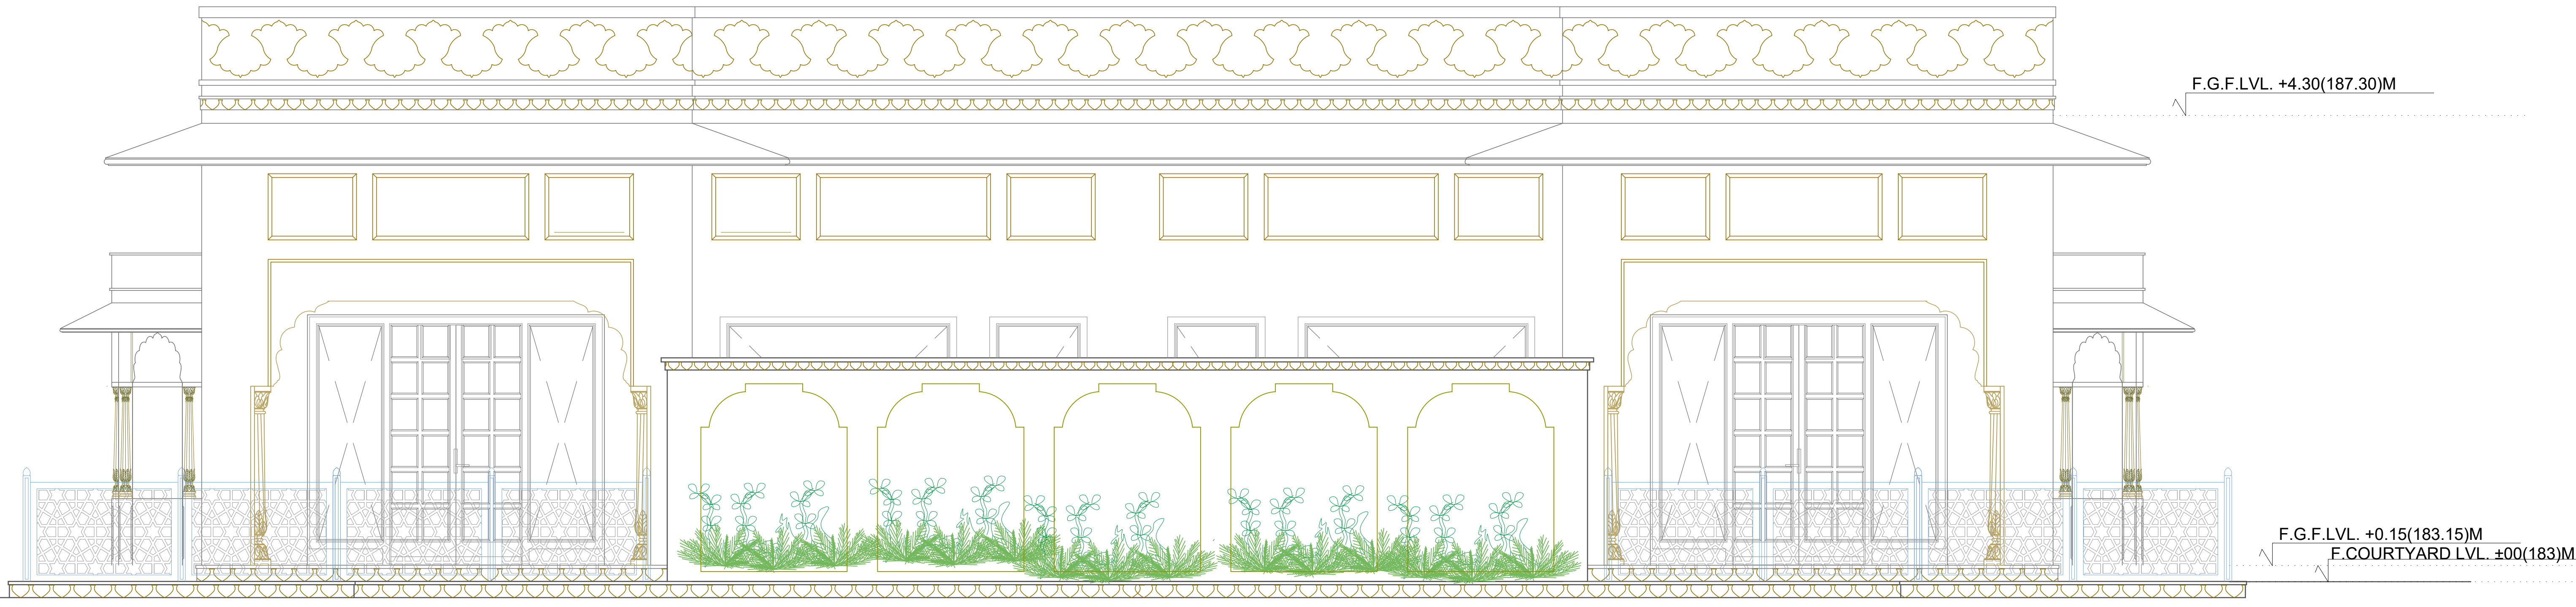

REAR SIDE
ELEVATION



FRONT ELEVATION