


CORRIDOR 1676 MM WIDE

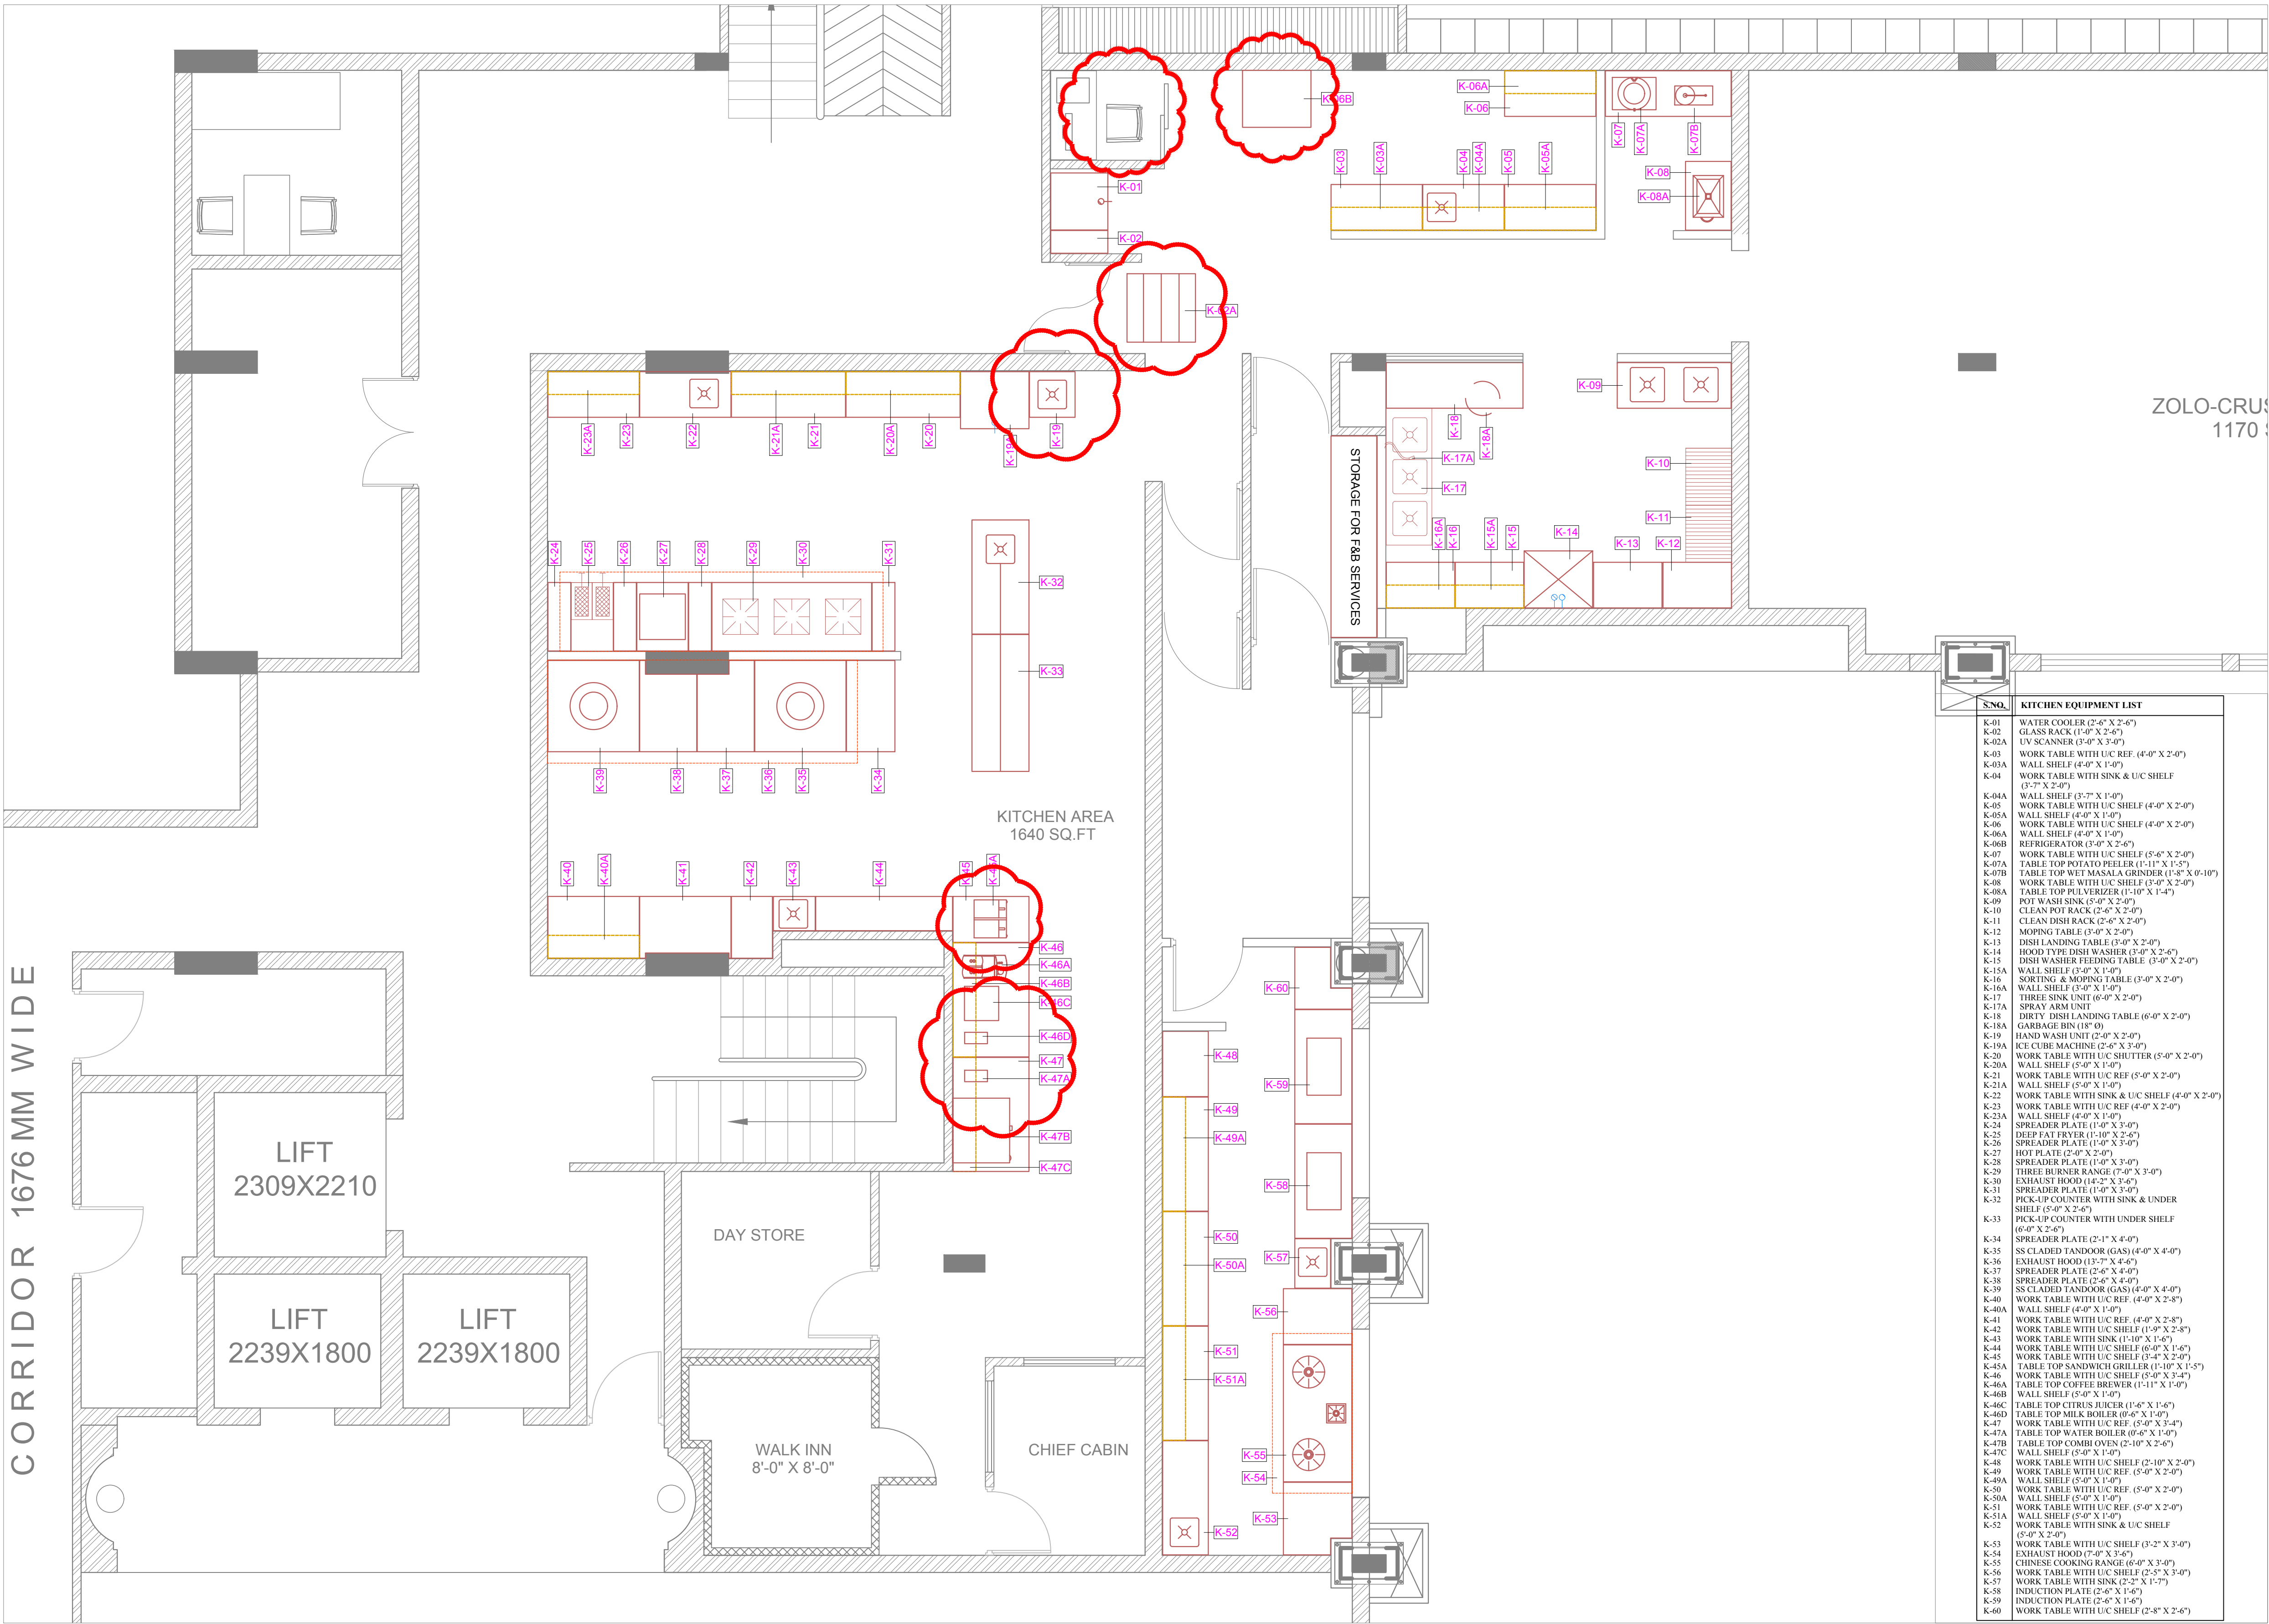

S.NO.	KITCHEN EQUIPMENT LIST
K-01	WATER COOLER (2'-6" X 2'-6")
K-02	GLASS RACK (1'-0" X 2'-6")
K-02A	UV SCANNER (3'-0" X 3'-0")
K-03	WORK TABLE WITH U/C REF. (4'-0" X 2'-0")
K-03A	WALL SHELF (4'-0" X 1'-0")
K-04	WORK TABLE WITH SINK & U/C SHELF (3'-7" X 2'-0")
K-04A	WALL SHELF (3'-7" X 1'-0")
K-05	WORK TABLE WITH U/C SHELF (4'-0" X 2'-0")
K-05A	WALL SHELF (4'-0" X 1'-0")
K-06	WORK TABLE WITH U/C SHELF (4'-0" X 2'-0")
K-06A	WALL SHELF (4'-0" X 1'-0")
K-06B	REFRIGERATOR (3'-0" X 2'-5")
K-07	WORK TABLE WITH U/C SHELF (5'-6" X 2'-0")
K-07A	TABLE TOP POTATO PEELER (1'-11" X 1'-5")
K-07B	TABLE TOP WET MASALA GRINDER (1'-8" X 0'-10")
K-08	WORK TABLE WITH U/C SHELF (5'-0" X 2'-0")
K-08A	TABLE TOP PULVERIZER (1'-10" X 1'-4")
K-09	POT WASH SINK (5'-0" X 2'-0")
K-10	CLEAN POT RACK (2'-6" X 2'-0")
K-11	CLEAN DISH RACK (2'-6" X 2'-0")
K-12	MOPPING TABLE (3'-0" X 2'-0")
K-13	DISH LANDING TABLE (3'-0" X 2'-0")
K-14	HOOD TYPE DISH WASHER (3'-0" X 2'-6")
K-15	DISH WASHER FEEDING TABLE (3'-0" X 2'-0")
K-15A	WALL SHELF (3'-0" X 1'-0")
K-16	SORTING & MOPPING TABLE (3'-0" X 2'-0")
K-16A	WALL SHELF (3'-0" X 1'-0")
K-17	THREE SINK UNIT (6'-0" X 2'-0")
K-17A	SPRAY ARM UNIT
K-18	DIRTY DISH LANDING TABLE (6'-0" X 2'-0")
K-18A	GARBAGE BIN (18" Ø)
K-19	HAND WASH UNIT (2'-0" X 2'-0")
K-19A	ICE CUBE MACHINE (2'-6" X 3'-0")
K-20	WORK TABLE WITH U/C SHUTTER (5'-0" X 2'-0")
K-20A	WALL SHELF (5'-0" X 1'-0")
K-21	WORK TABLE WITH U/C REF. (5'-0" X 2'-0")
K-21A	WALL SHELF (5'-0" X 1'-0")
K-22	WORK TABLE WITH SINK & U/C SHELF (4'-0" X 2'-0")
K-23	WORK TABLE WITH U/C REF. (4'-0" X 2'-0")
K-23A	WALL SHELF (4'-0" X 1'-0")
K-24	SPREADER PLATE (1'-0" X 3'-0")
K-25	DEEP FAT FRYER (1'-10" X 2'-6")
K-26	SPREADER PLATE (1'-0" X 3'-0")
K-27	HOT PLATE (2'-0" X 2'-0")
K-28	SPREADER PLATE (1'-0" X 3'-0")
K-29	THREE BURNER RANGE (7'-0" X 3'-0")
K-30	EXHAUST HOOD (14'-2" X 3'-6")
K-31	SPREADER PLATE (1'-0" X 3'-0")
K-32	PICK-UP COUNTER WITH SINK & UNDER SHELF (5'-0" X 2'-6")
K-33	PICK-UP COUNTER WITH UNDER SHELF (6'-0" X 2'-0")
K-34	SPREADER PLATE (2'-11" X 4'-0")
K-35	SS CLADED TANDOOR (GAS) (4'-0" X 4'-0")
K-36	EXHAUST HOOD (13'-7" X 4'-0")
K-37	SPREADER PLATE (2'-6" X 4'-0")
K-38	SPREADER PLATE (2'-6" X 4'-0")
K-39	SS CLADED TANDOOR (GAS) (4'-0" X 4'-0")
K-40	WORK TABLE WITH U/C REF. (4'-0" X 2'-8")
K-40A	WALL SHELF (4'-0" X 1'-0")
K-41	WORK TABLE WITH U/C REF. (4'-0" X 2'-8")
K-42	WORK TABLE WITH U/C SHELF (1'-0" X 2'-8")
K-43	WORK TABLE WITH SINK (1'-10" X 1'-6")
K-44	WORK TABLE WITH U/C SHELF (6'-0" X 1'-6")
K-45	WORK TABLE WITH U/C SHELF (3'-4" X 2'-0")
K-45A	TABLE TOP SANDWICH GRILLER (1'-10" X 1'-5")
K-46	WORK TABLE WITH U/C SHELF (5'-0" X 3'-4")
K-46A	TABLE TOP COFFEE BREWER (1'-11" X 1'-0")
K-46B	WALL SHELF (5'-0" X 1'-0")
K-46C	TABLE TOP CITRUS JUICER (1'-6" X 1'-6")
K-46D	TABLE TOP MILK BOILER (0'-6" X 1'-0")
K-47	WORK TABLE WITH U/C REF. (5'-0" X 3'-4")
K-47A	TABLE TOP WATER BOILER (0'-6" X 1'-0")
K-47B	TABLE TOP COMBI OVEN (2'-10" X 2'-6")
K-47C	WALL SHELF (5'-0" X 1'-0")
K-48	WORK TABLE WITH U/C SHELF (2'-10" X 2'-0")
K-49	WORK TABLE WITH U/C REF. (5'-0" X 2'-0")
K-49A	WALL SHELF (5'-0" X 1'-0")
K-50	WORK TABLE WITH U/C REF. (5'-0" X 2'-0")
K-51	WORK TABLE WITH U/C SHELF (5'-0" X 2'-0")
K-51A	WALL SHELF (5'-0" X 1'-0")
K-52	WORK TABLE WITH SINK & U/C SHELF (5'-0" X 2'-0")
K-53	WORK TABLE WITH U/C SHELF (3'-2" X 3'-0")
K-54	EXHAUST HOOD (7'-0" X 3'-0")
K-55	CHINESE COOKING RANGE (6'-0" X 3'-0")
K-56	WORK TABLE WITH U/C SHELF (2'-5" X 3'-0")
K-57	WORK TABLE WITH SINK (2'-2" X 1'-7")
K-58	INDUCTION PLATE (2'-0" X 1'-6")
K-59	INDUCTION PLATE (2'-6" X 1'-6")
K-60	WORK TABLE WITH U/C SHELF (2'-8" X 2'-6")

ZOLO-CRUS
1170 S

HOTEL CLARKS,
LUCKNOW

ARCHITECTS
NEERAV GUPTA
L-1, KRISHNA MARG, C- SCHEME,
JAI PUR (302001), RAJASTHAN.
PH.0141-2360825
E-Mail- architect_neeravgupta@yahoo.com

KITCHEN EQUIPMENT
LAYOUT

SCALE: N.T.S.
PROJECT NO:41
DRAWING NO:
NGHCLKIT.01
REVISION NO:01
04.06.2018

SAN ENGINEERS & CONSULTANTS
PLOT NO. 10, SECTOR-10, GATEWAY INDUSTRIAL ESTATE,
VASHALI NAGAR, BESIDE JAGDEEP FOUNDATION SCHOOL,
JAI PUR-302021, PH-141-403631
E-mail: info@sanepc.com