


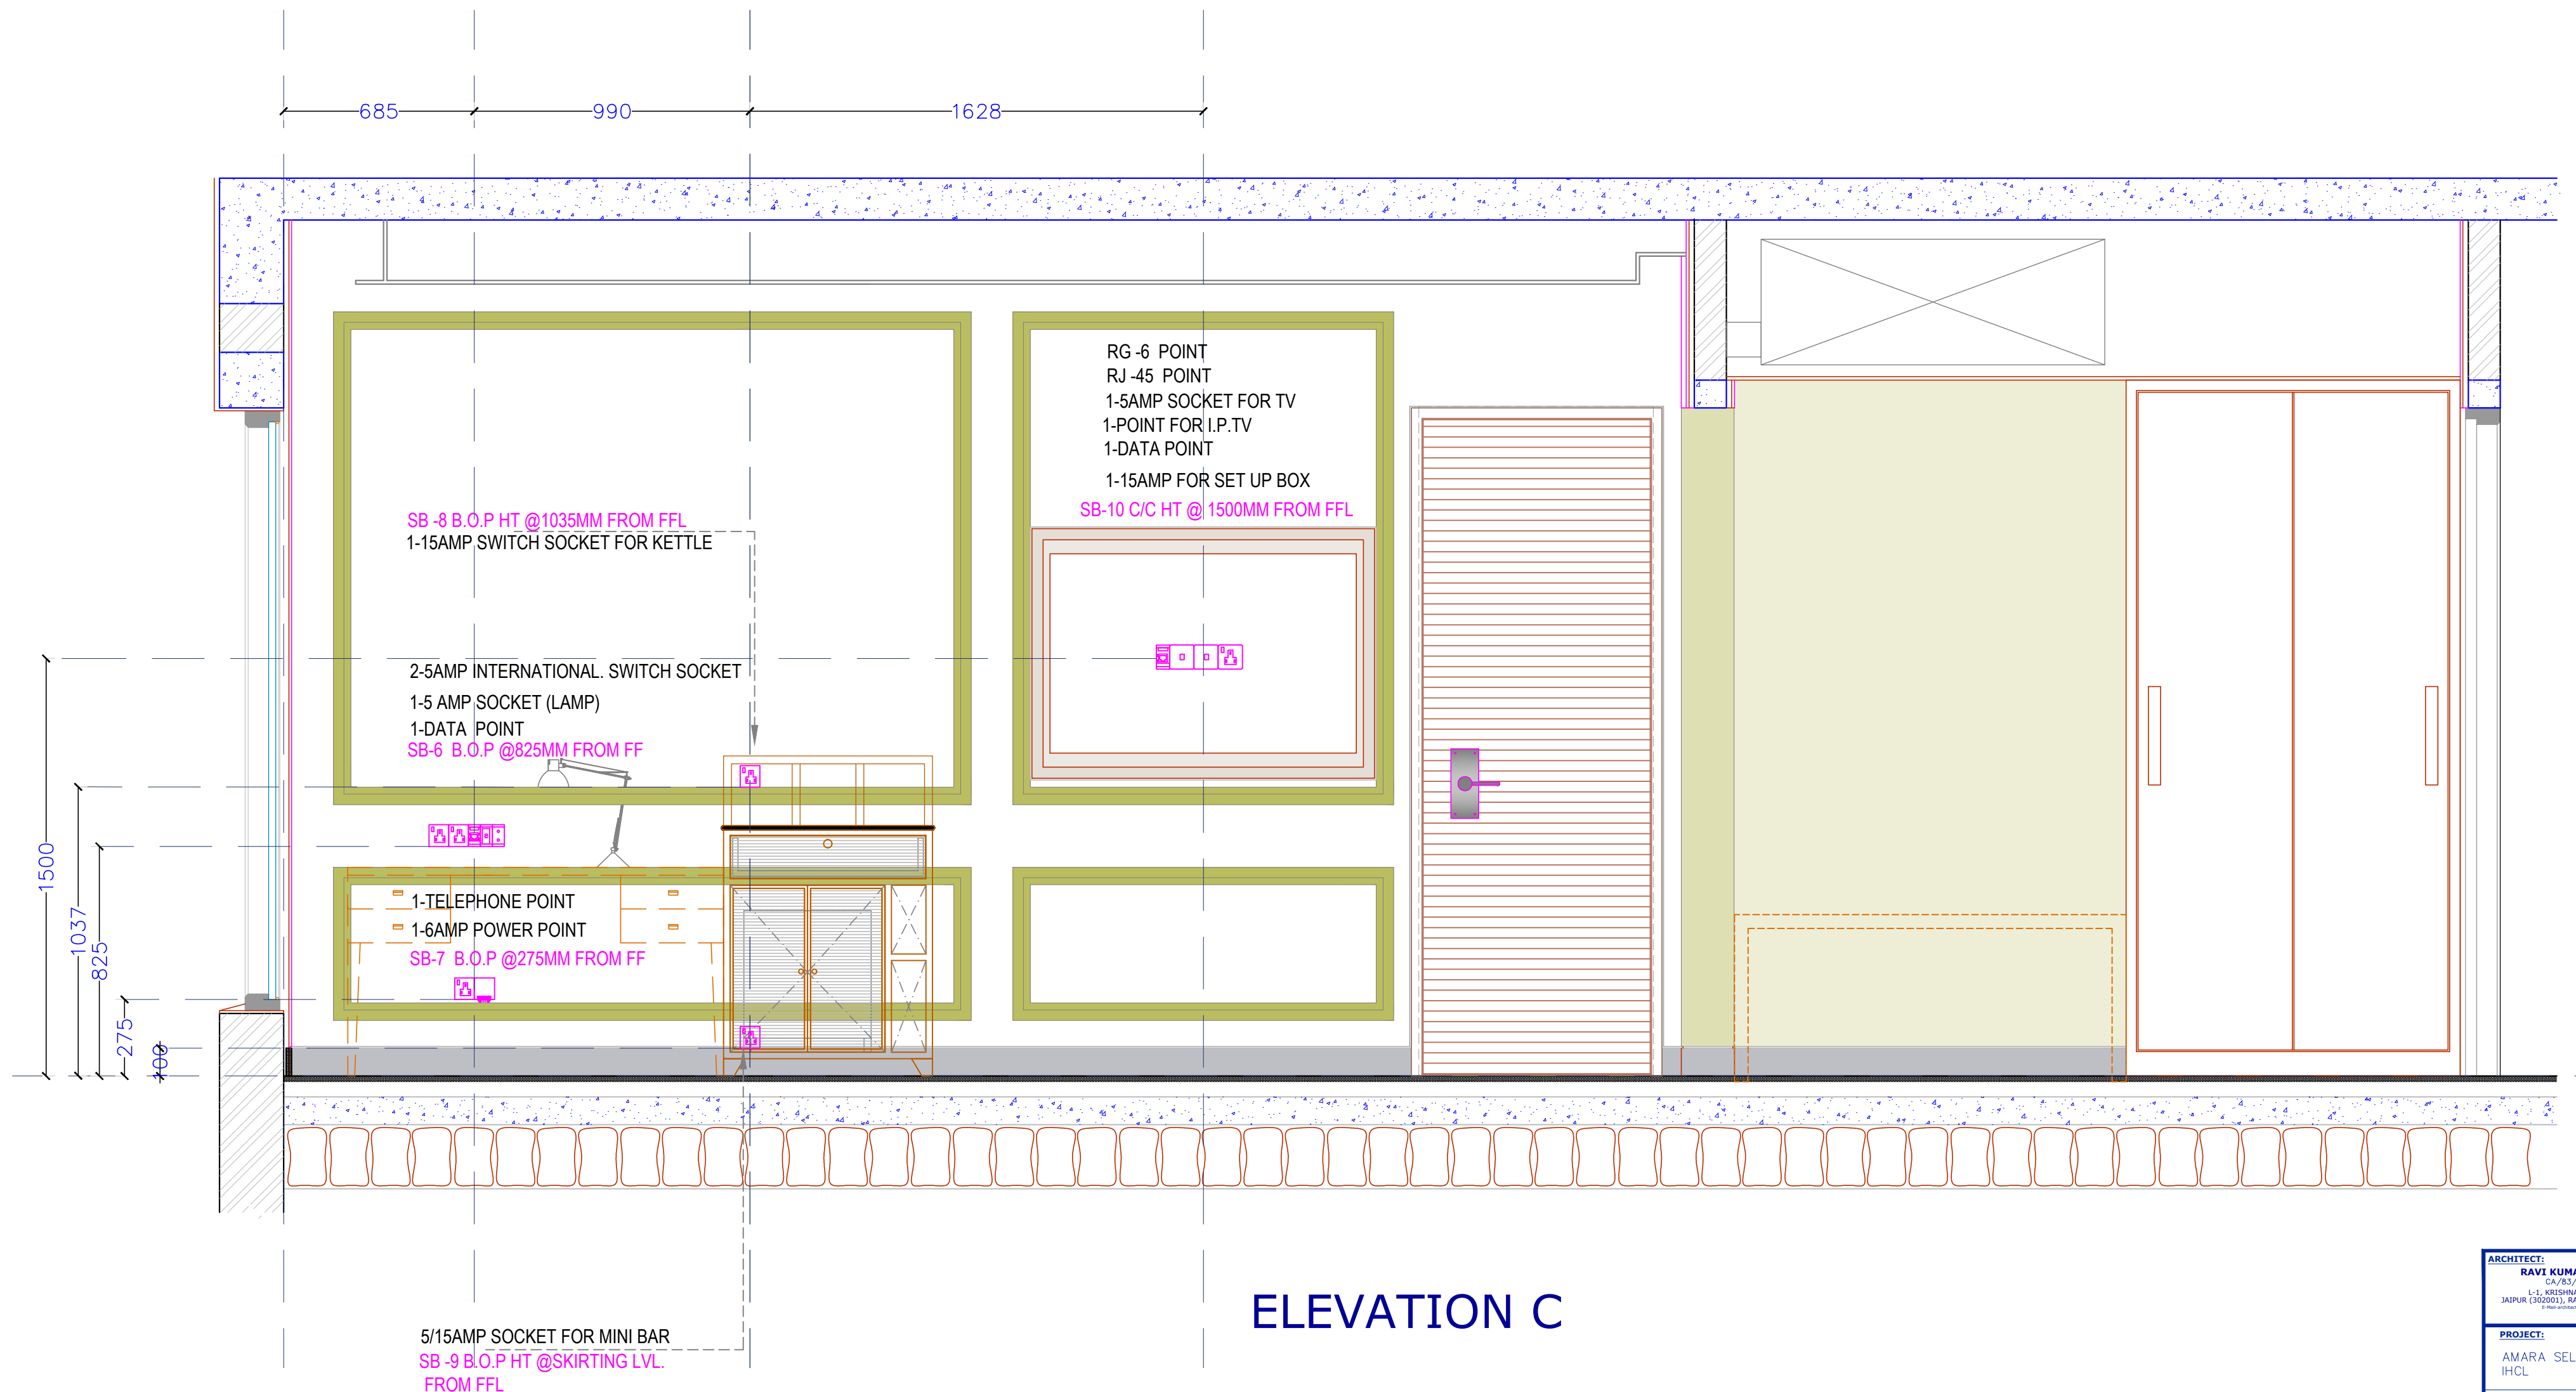

ARCHITECT: RAVI KUMAR GUPTA CA/83/7739 L-1, KRISHNA MARG, C- SCHEME, JAIPUR (302001), RAJASTHAN, PH.0141-2360835 © 2009 All rights reserved. ravigupta@rediffmail.com			
PROJECT: AMARA SELECTION BY IHCL			
LOCATION: JAIPUR			
DRAWING TITLE : KING ROOM TYPE 1 WALL ELEVATION CC (ELECTRICAL)			
DRAWN BY: DEEPIKA	SCALE: N.T.S	DATE: 02-01-20	NORTH:
CHECKED BY: NEERAV GUPTA	G/R/M/E/6		
NOTE: THIS DRAWING IS THE PROPERTY OF THE ARCHITECT. IT IS TO BE USED ONLY FOR THE PROJECT AND NOT TO BE REPRODUCED OR COPIED IN ANY FORM WITHOUT THE WRITTEN PERMISSION OF THE ARCHITECT. ANY VIOLATION WILL BE PROSECUTED.			